


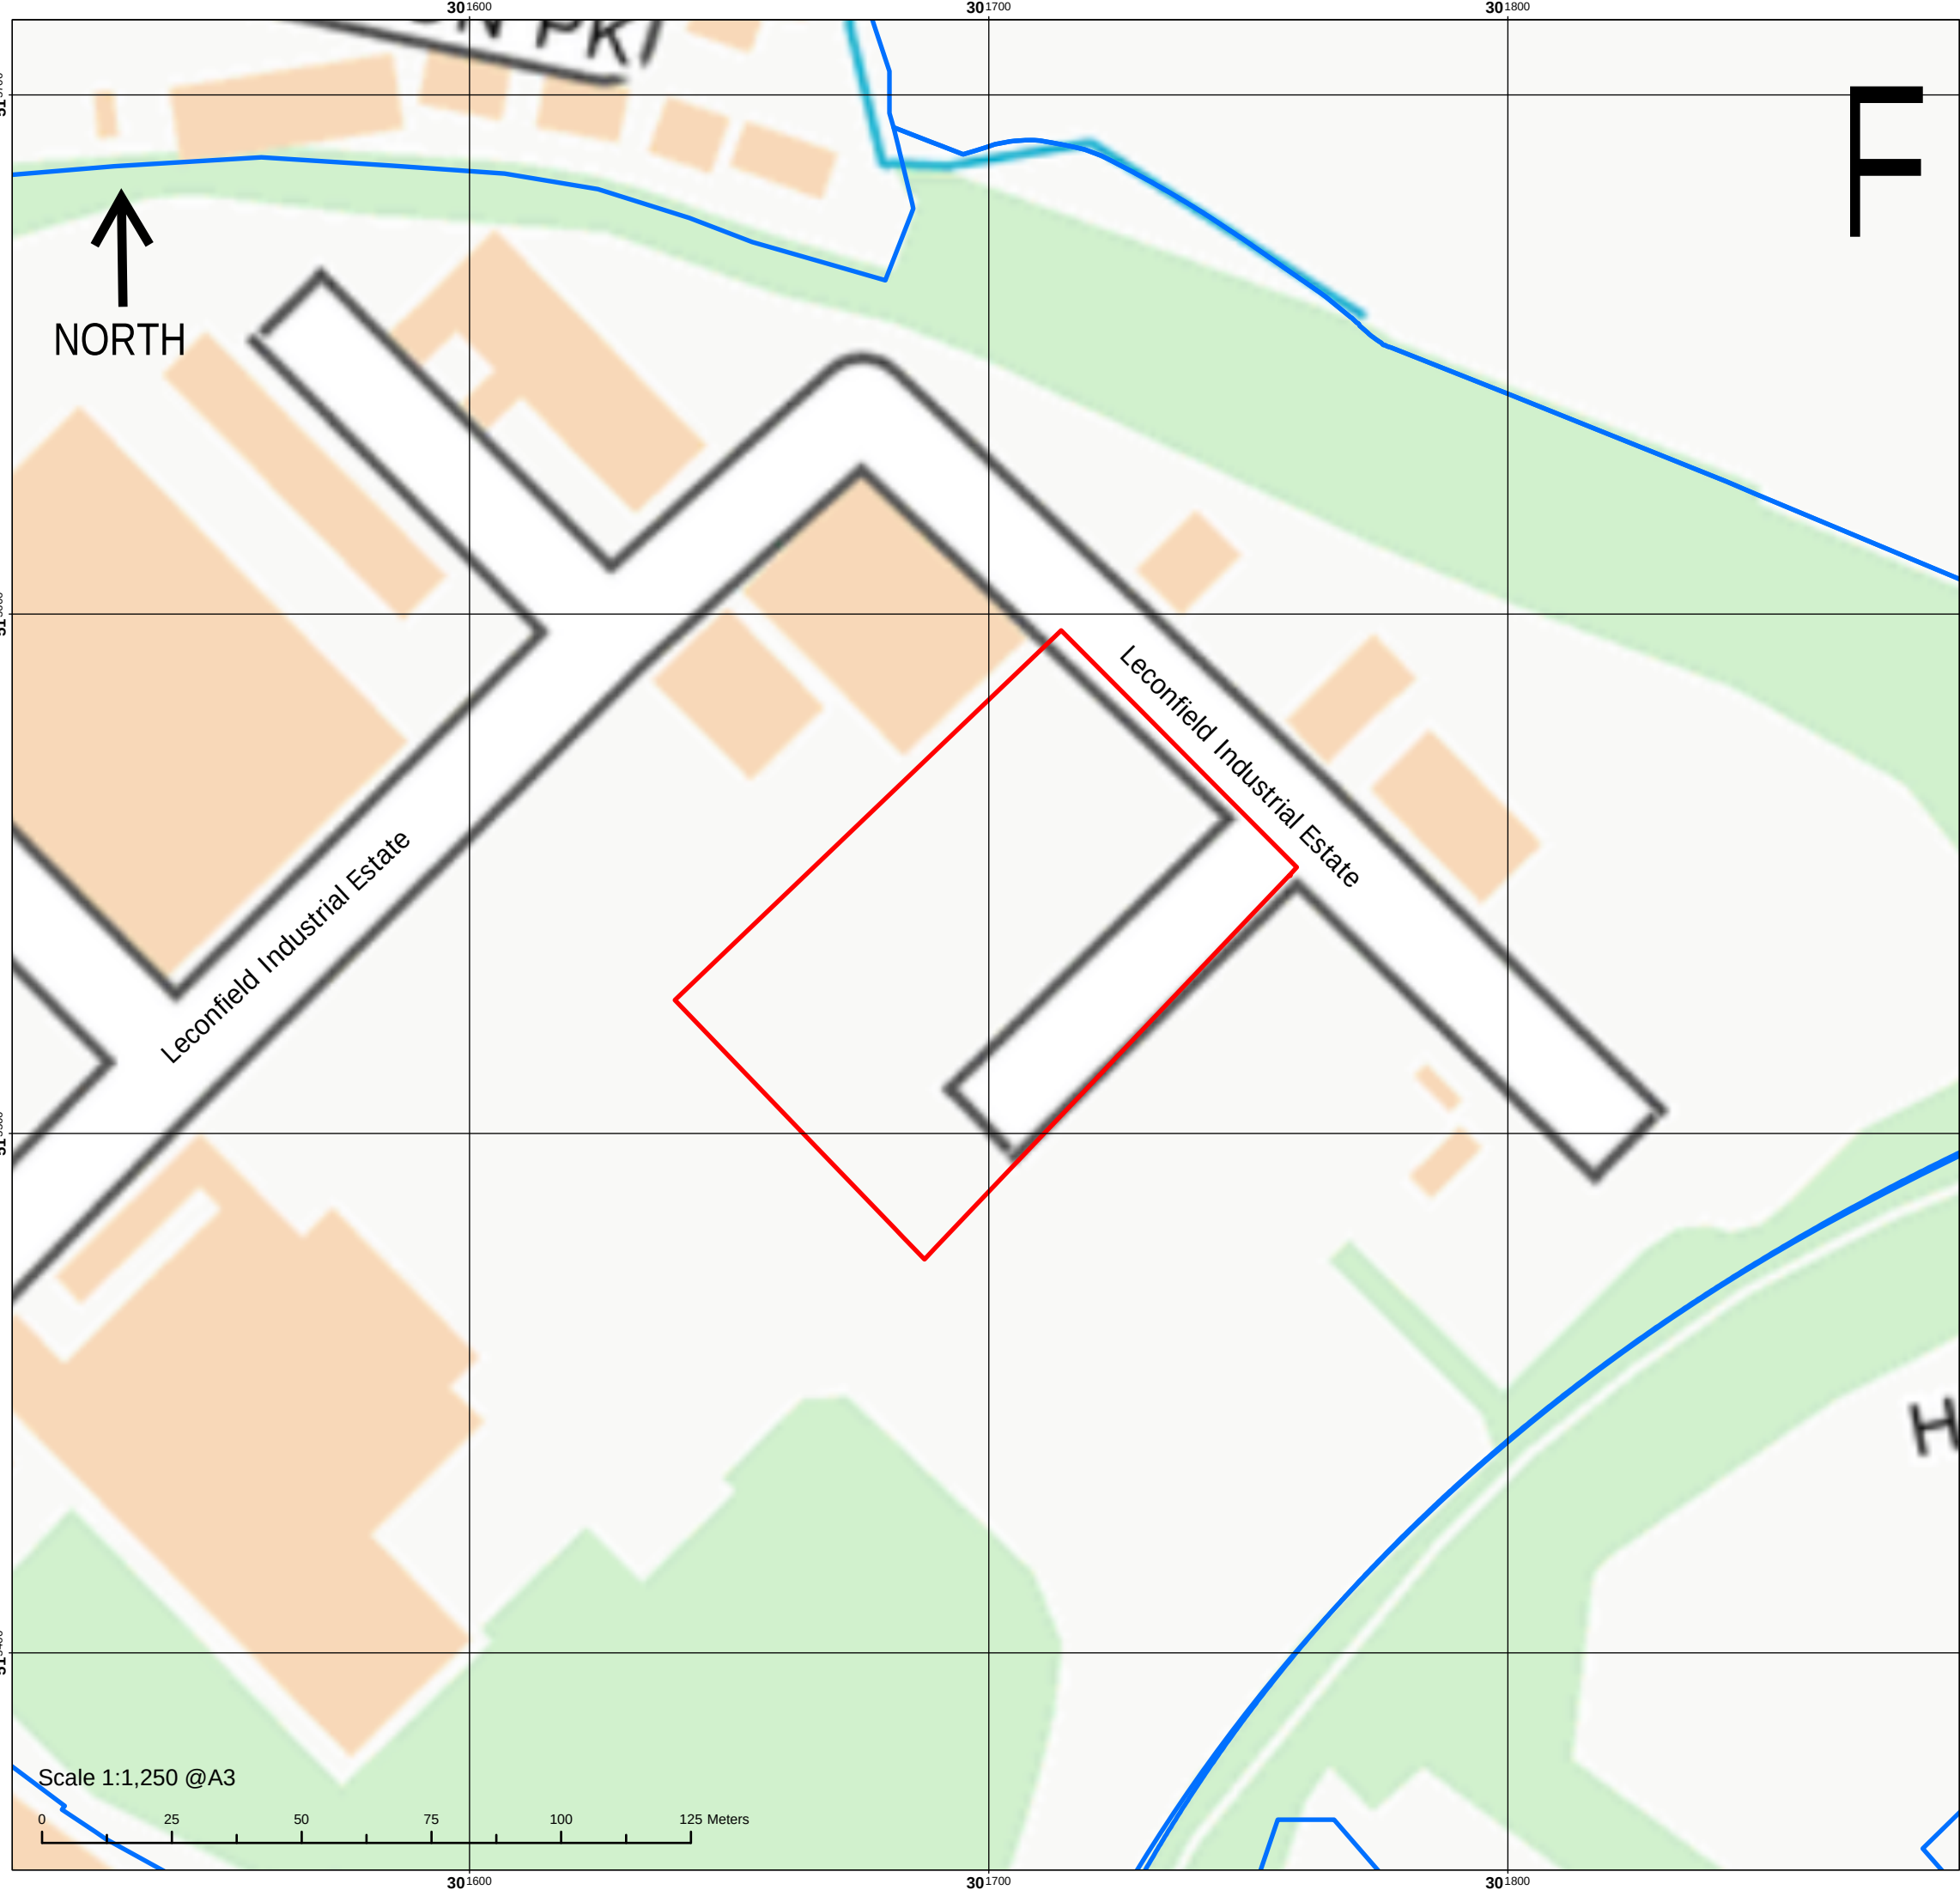

Site Location Plan

Plot 19

Doosan Babcock

Legend

- Plot 19 Site boundary
- Wider Cleator Moor Innovation Quarter (CMIQ) Site

Scale 1:12,500

Notes:

Drawn by: CD

Checked by: CH

Office: Southampton

Figure No. 1

Revision No. A

Spatial Reference Name: British National Grid

26 May 2022

NGR: 301699E 515536N

The Pavilion, 1st Floor
Botleigh Grange
Office Campus
Hedge End
Southampton
Hampshire, SO30 2AF

Contains OS data © Crown Copyright and database right 2020