


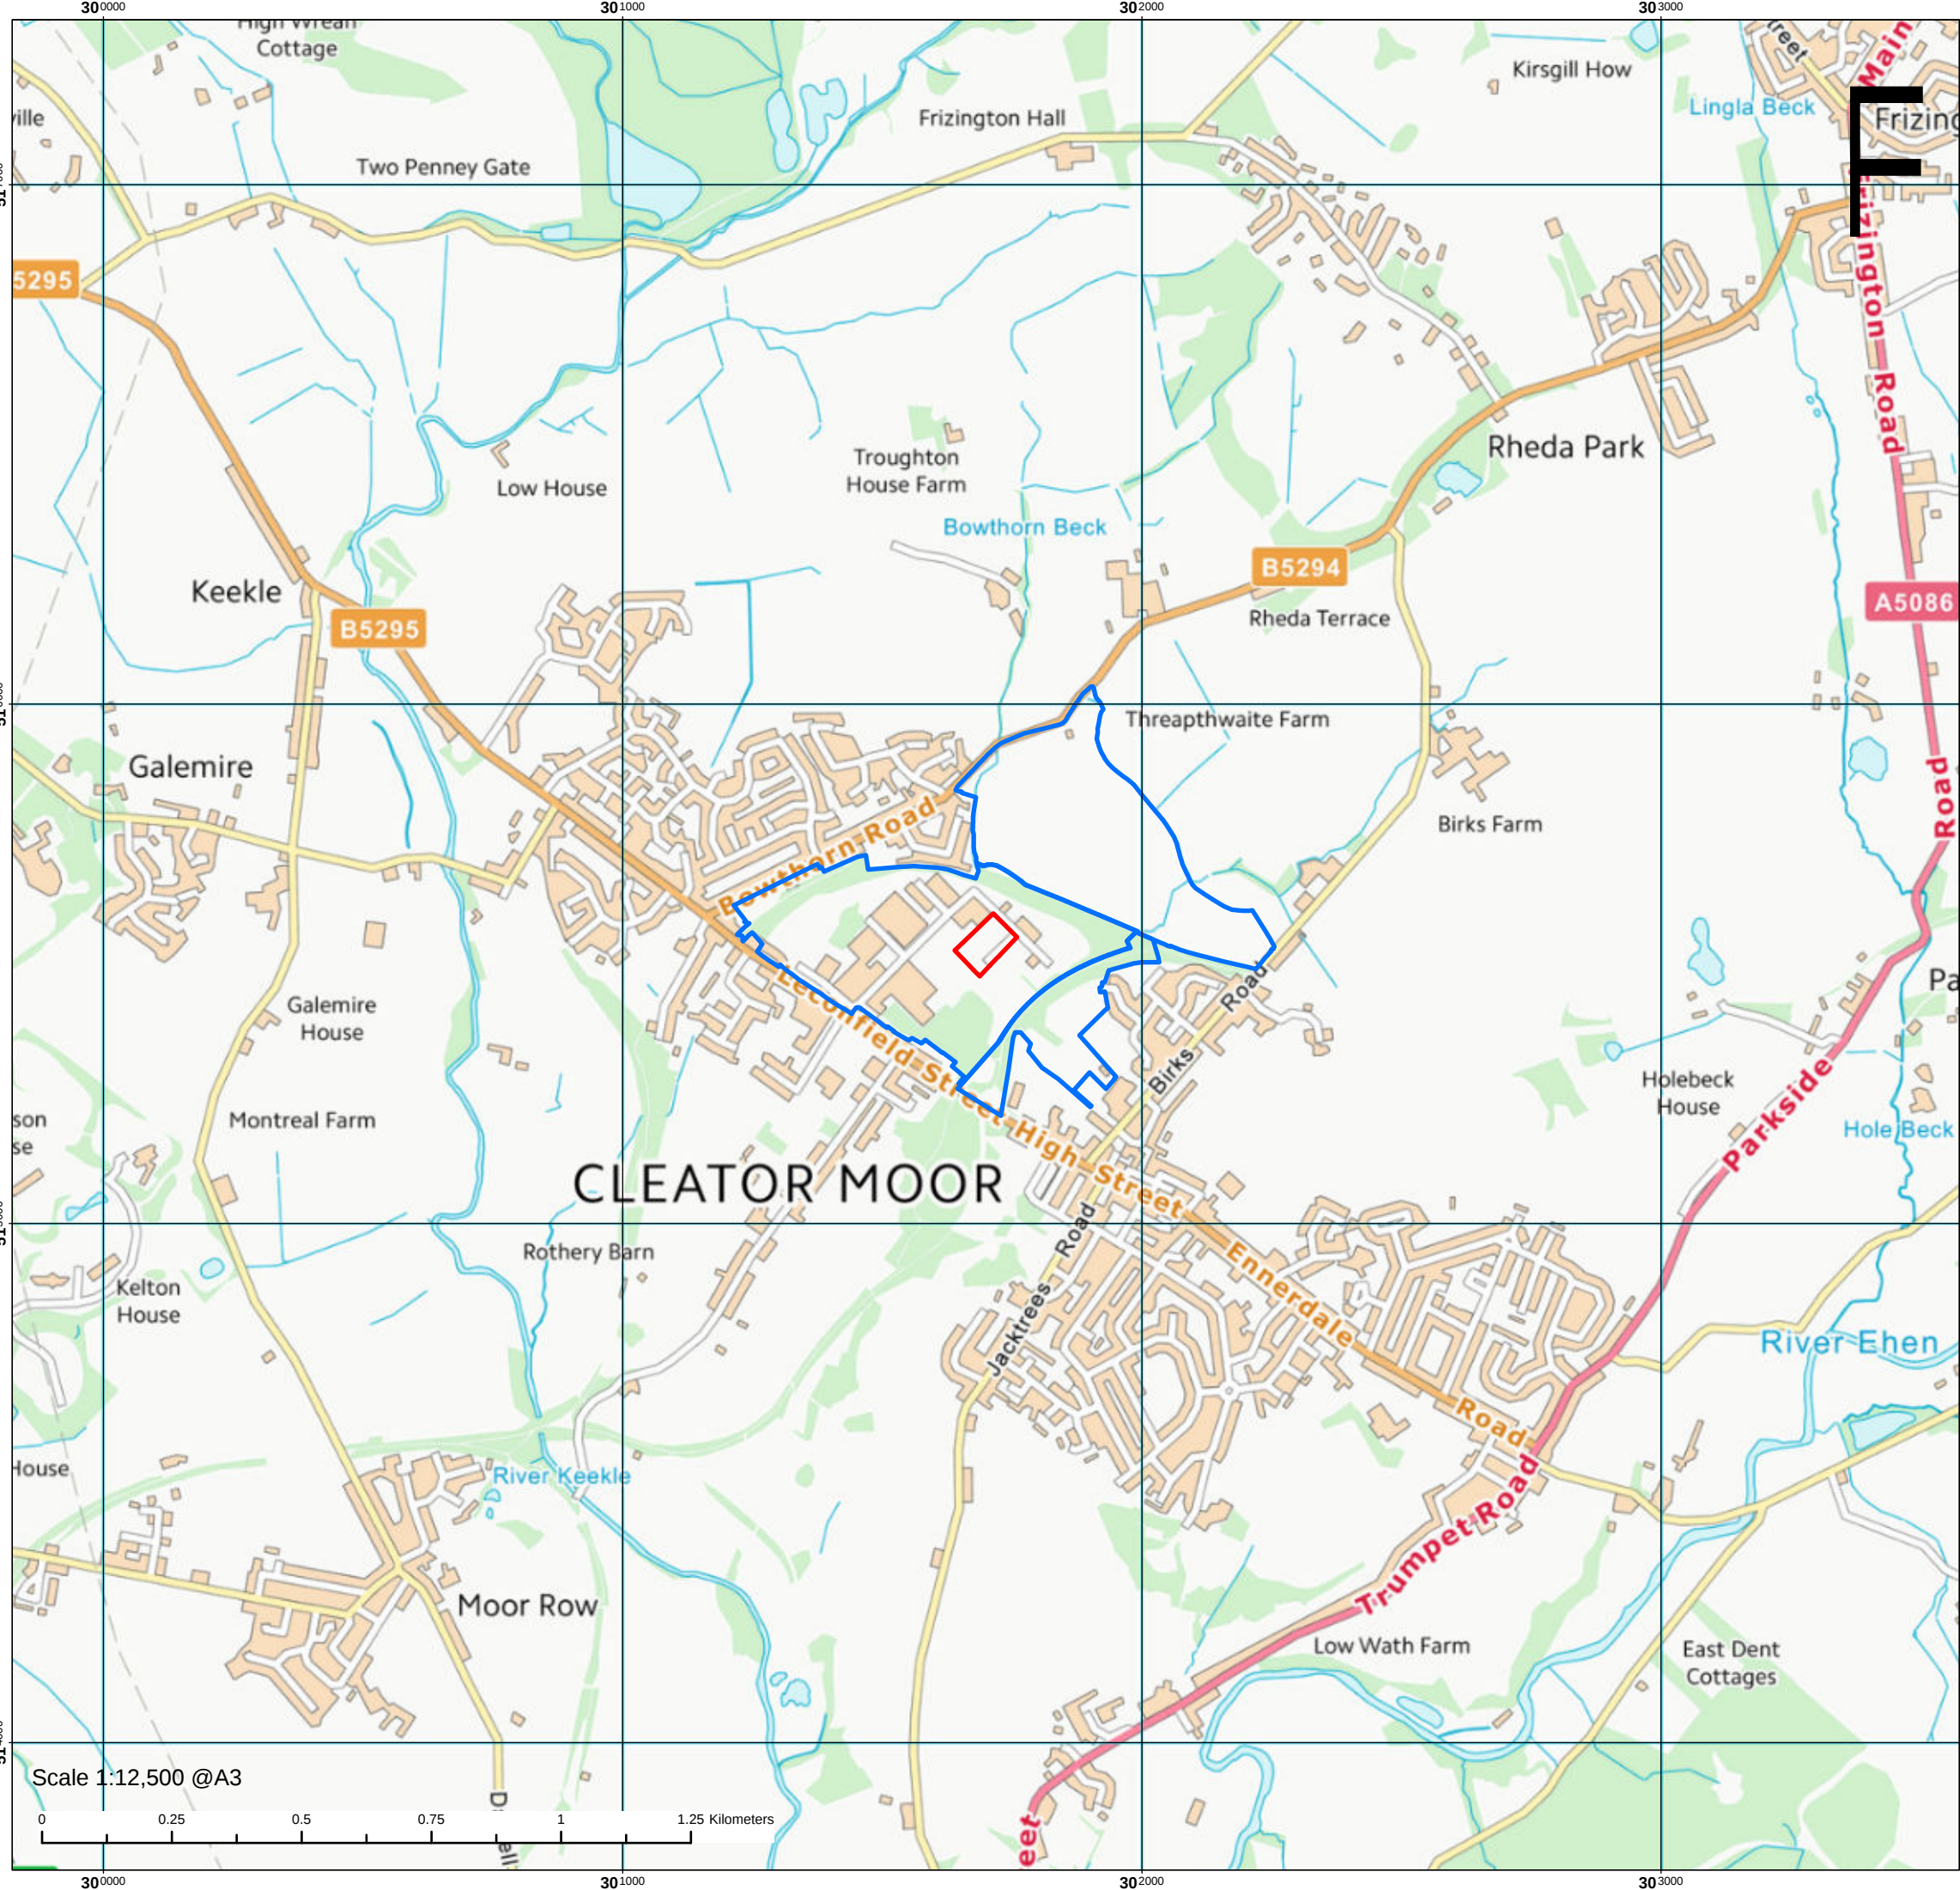

Site Location Plan

Plot 19

Doosan Babcock

Legend

- Plot 19 Site boundary
- Wider Cleator Moor Innovation Quarter (CMIQ) Site

Scale 1:1,250

0 180 360 540 Meters

Notes:

Drawn by: CD	Figure No. 1
Checked by: CH	Revision No. A
Office: Southampton	

Spatial Reference Name: British National Grid	26 May 2022 NGR: 301699E 515536N
---	-------------------------------------

TETRA TECH

The Pavilion, 1st Floor
Botleigh Grange
Office Campus
Hedge End
Southampton
Hampshire, SO30 2AF

Contains OS data © Crown Copyright and database right 2020