



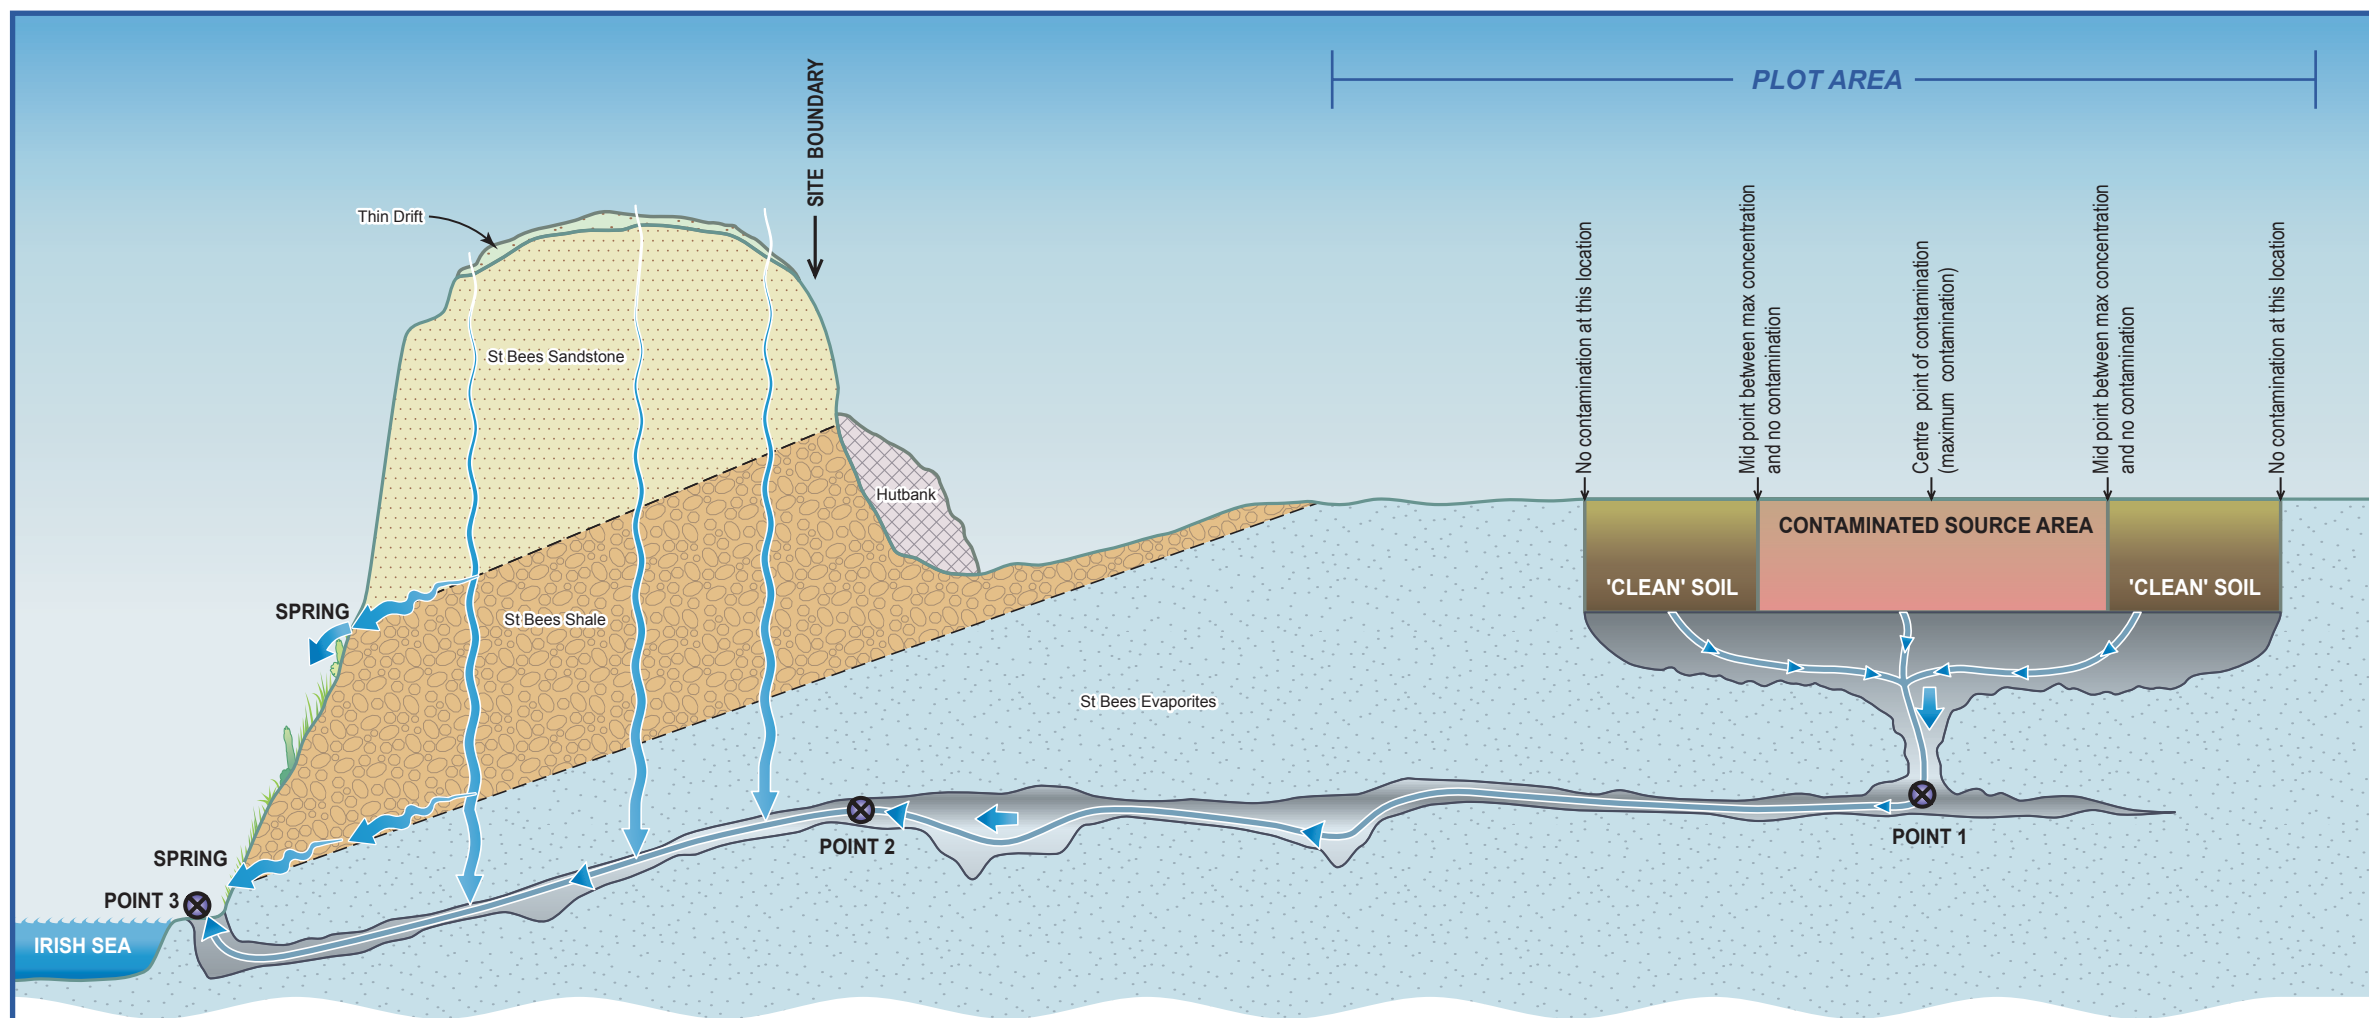

CROSS SECTION

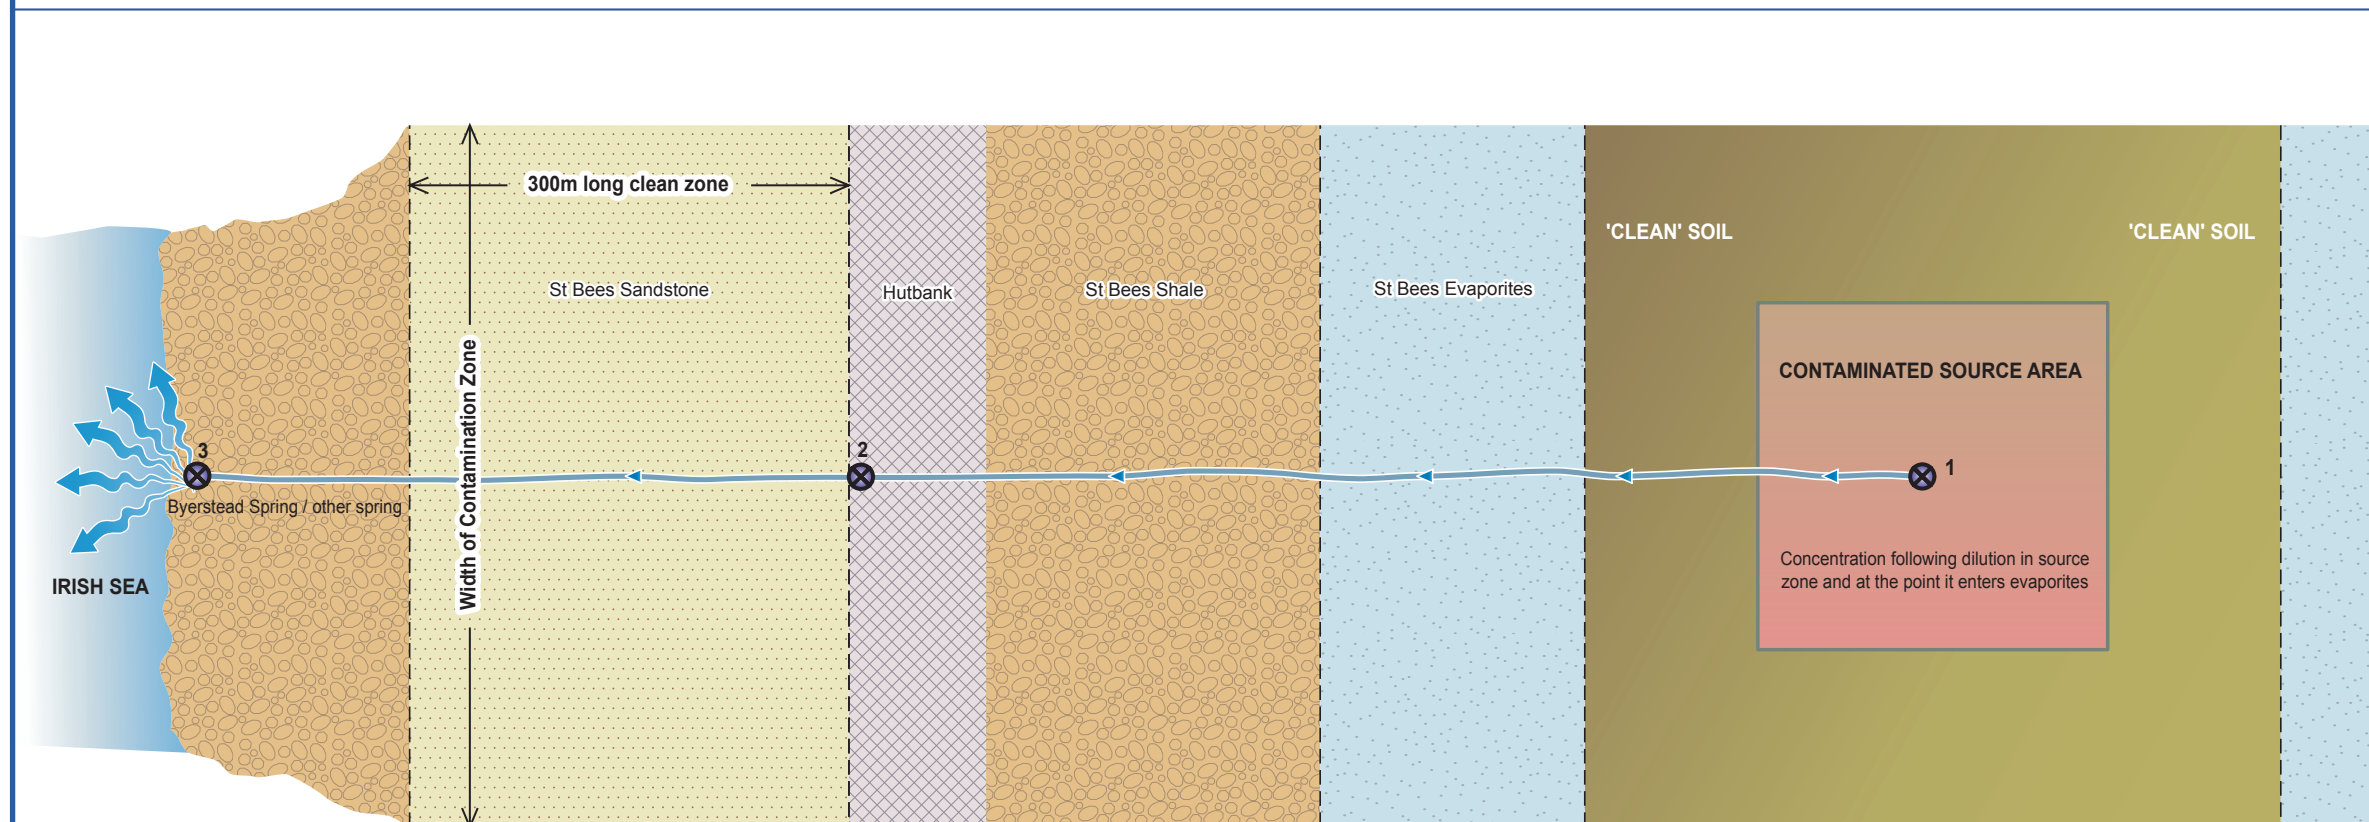

PLAN

Title	CONTROLLED WATERS MODELLING CONCEPTUAL DIAGRAM		
Location	WHITEHAVEN, CUMBRIA		
Client	RHODIA		
URS	App'd:	Drawn:	Date:
	ARD	RH	JULY 2007
			Ref:
			ARD/SQ/MCH
	Scale:	Job No:	
	AS SHOWN	44320110	
	Drg. Size:	A4	
		FIGURE 2	