

100
Millimetres
0 10

DO NOT SCALE

SAFETY, HEALTH AND ENVIRONMENTAL
INFORMATION

In addition to the hazards/risks normally associated with the types of work detailed on this drawing, note the following:

CONSTRUCTION

N/A

MAINTENANCE/CLEANING

N/A

DECOMMISSIONING/DEMOLITION

N/A


It is assumed that all works will be carried out by a competent contractor working, where appropriate, to an approved method statement

NOTES

1. ALL DIMENSIONS ARE IN mm UNLESS OTHERWISE STATED.
2. ALL LEVELS ARE IN m AOD UNLESS OTHERWISE STATED.


LEGEND :

- CU249687
- Q10
- Q20
- Q30
- Q50
- Q75
- Q100

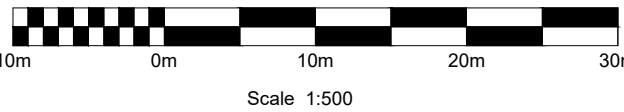

C01	08/03/21	FIRST ISSUE		ST	CH SB
Rev.	Date	Description		By	Chk'd App'd

Drawing Status	Suitability
APPROVED - PUBLISHED	A1



VBA
Joint Venture Limited

Chadwick House
Birchwood Park
Warrington
WA3 6AE

Copyright ©
VBA Joint Venture Limited (2018)

Tel: +44 (0)1925 238000
Fax: +44 (0)1925 238500



Environment
Agency

Project Title
SKIRTING AND WHANGS BECK FRMS
5166264

Drawing Title
FALCON CLUB/WLA
POST SCHEME FLOOD EXTENTS PLAN
CU249687
SHEET 01 OF 02

Scale	Drawn	Checked	Reviewed	Authorised
AS SHOWN	ST	CH	SB	DSS
Original Size	Date	Date	Date	Date
A1	04/03/21	04/03/21	08/03/21	08/03/21
Drawing Number	Revision			
IMNW000818-VBA-XX-4T2-DR-HY-0001	C01			

FALCON CLUB/WLA PLAN
SCALE 1:500