

100  
Millimetres  
0 10

DO NOT SCALE

SAFETY, HEALTH AND ENVIRONMENTAL  
INFORMATION

In addition to the hazards/risks normally associated with the types of work detailed on this drawing, note the following:

CONSTRUCTION

N/A

MAINTENANCE/CLEANING

N/A

DECOMMISSIONING/DEMOLITION

N/A


It is assumed that all works will be carried out by a competent contractor working, where appropriate, to an approved method statement

NOTES

1. ALL DIMENSIONS ARE IN mm UNLESS OTHERWISE STATED.
2. ALL LEVELS ARE IN m AOD UNLESS OTHERWISE STATED.

LEGEND :

- CU226501
- Q10
- Q20
- Q30
- Q50
- Q75
- Q100

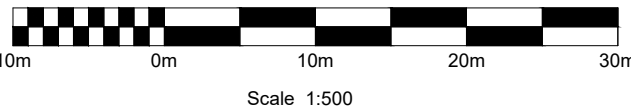

C01	08/03/21	FIRST ISSUE	ST	CH	SB
Rev.	Date	Description	By	Chk'd	App'd

Drawing Status	Suitability
APPROVED - PUBLISHED	A1



Chadwick House  
Birchwood Park  
Warrington  
WA3 6AE

Tel: +44 (0)1925 238000  
Fax: +44 (0)1925 238500

Copyright ©  
VBA Joint Venture Limited (2018)



Project Title  
SKIRTING AND WHANGS BECK FRMS  
5166264

Drawing Title  
FALCON CLUB/WLA  
POST SCHEME FLOOD EXTENTS PLAN  
CU226501  
SHEET 02 OF 02

Scale	Drawn	Checked	Reviewed	Authorised
AS SHOWN	ST	CH	SB	DSS
Original Size	Date	Date	Date	Date
A1	04/03/21	04/03/21	08/03/21	08/03/21

Drawing Number	Revision
IMNW000818-VBA-XX-4T2-DR-HY-0002	C01

FALCON CLUB/WLA PLAN  
SCALE 1:500