

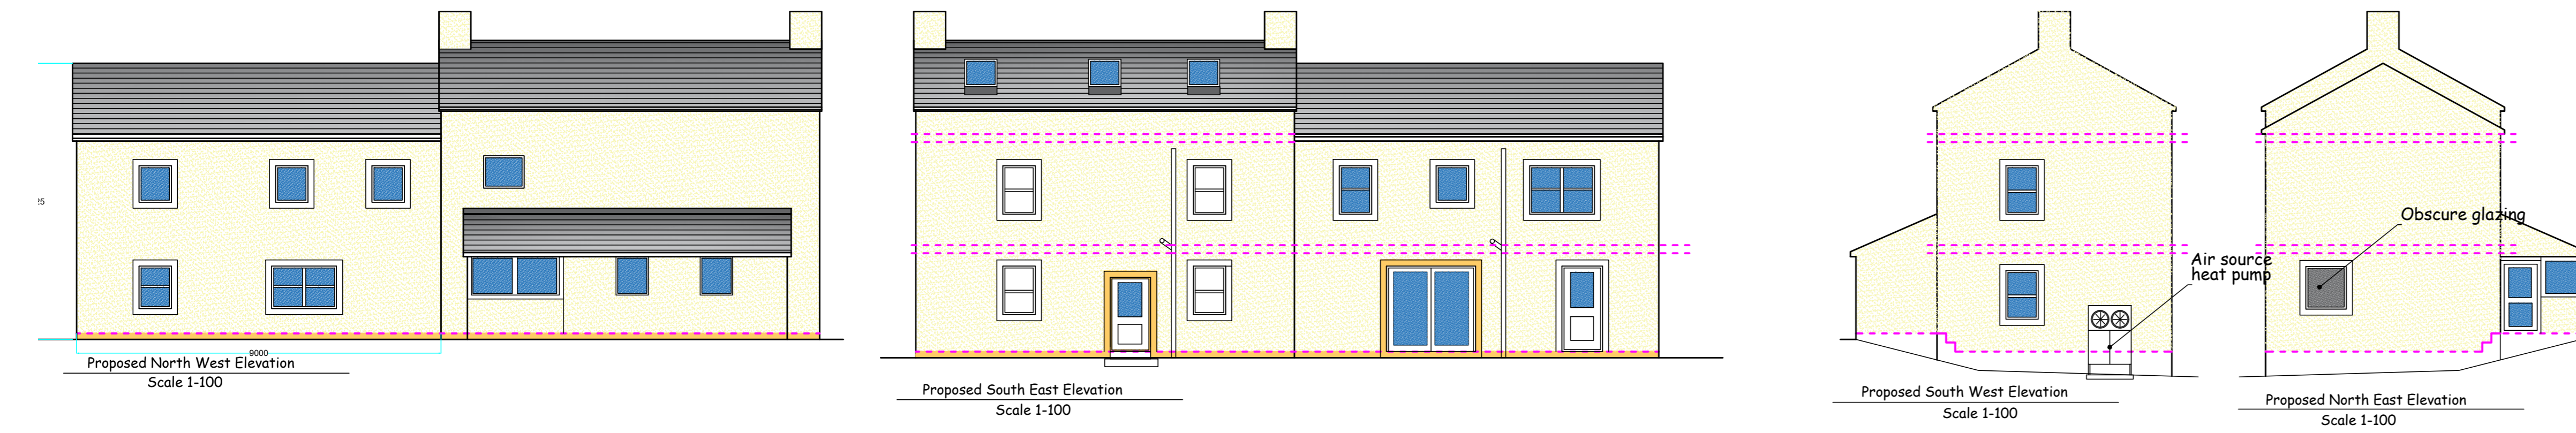
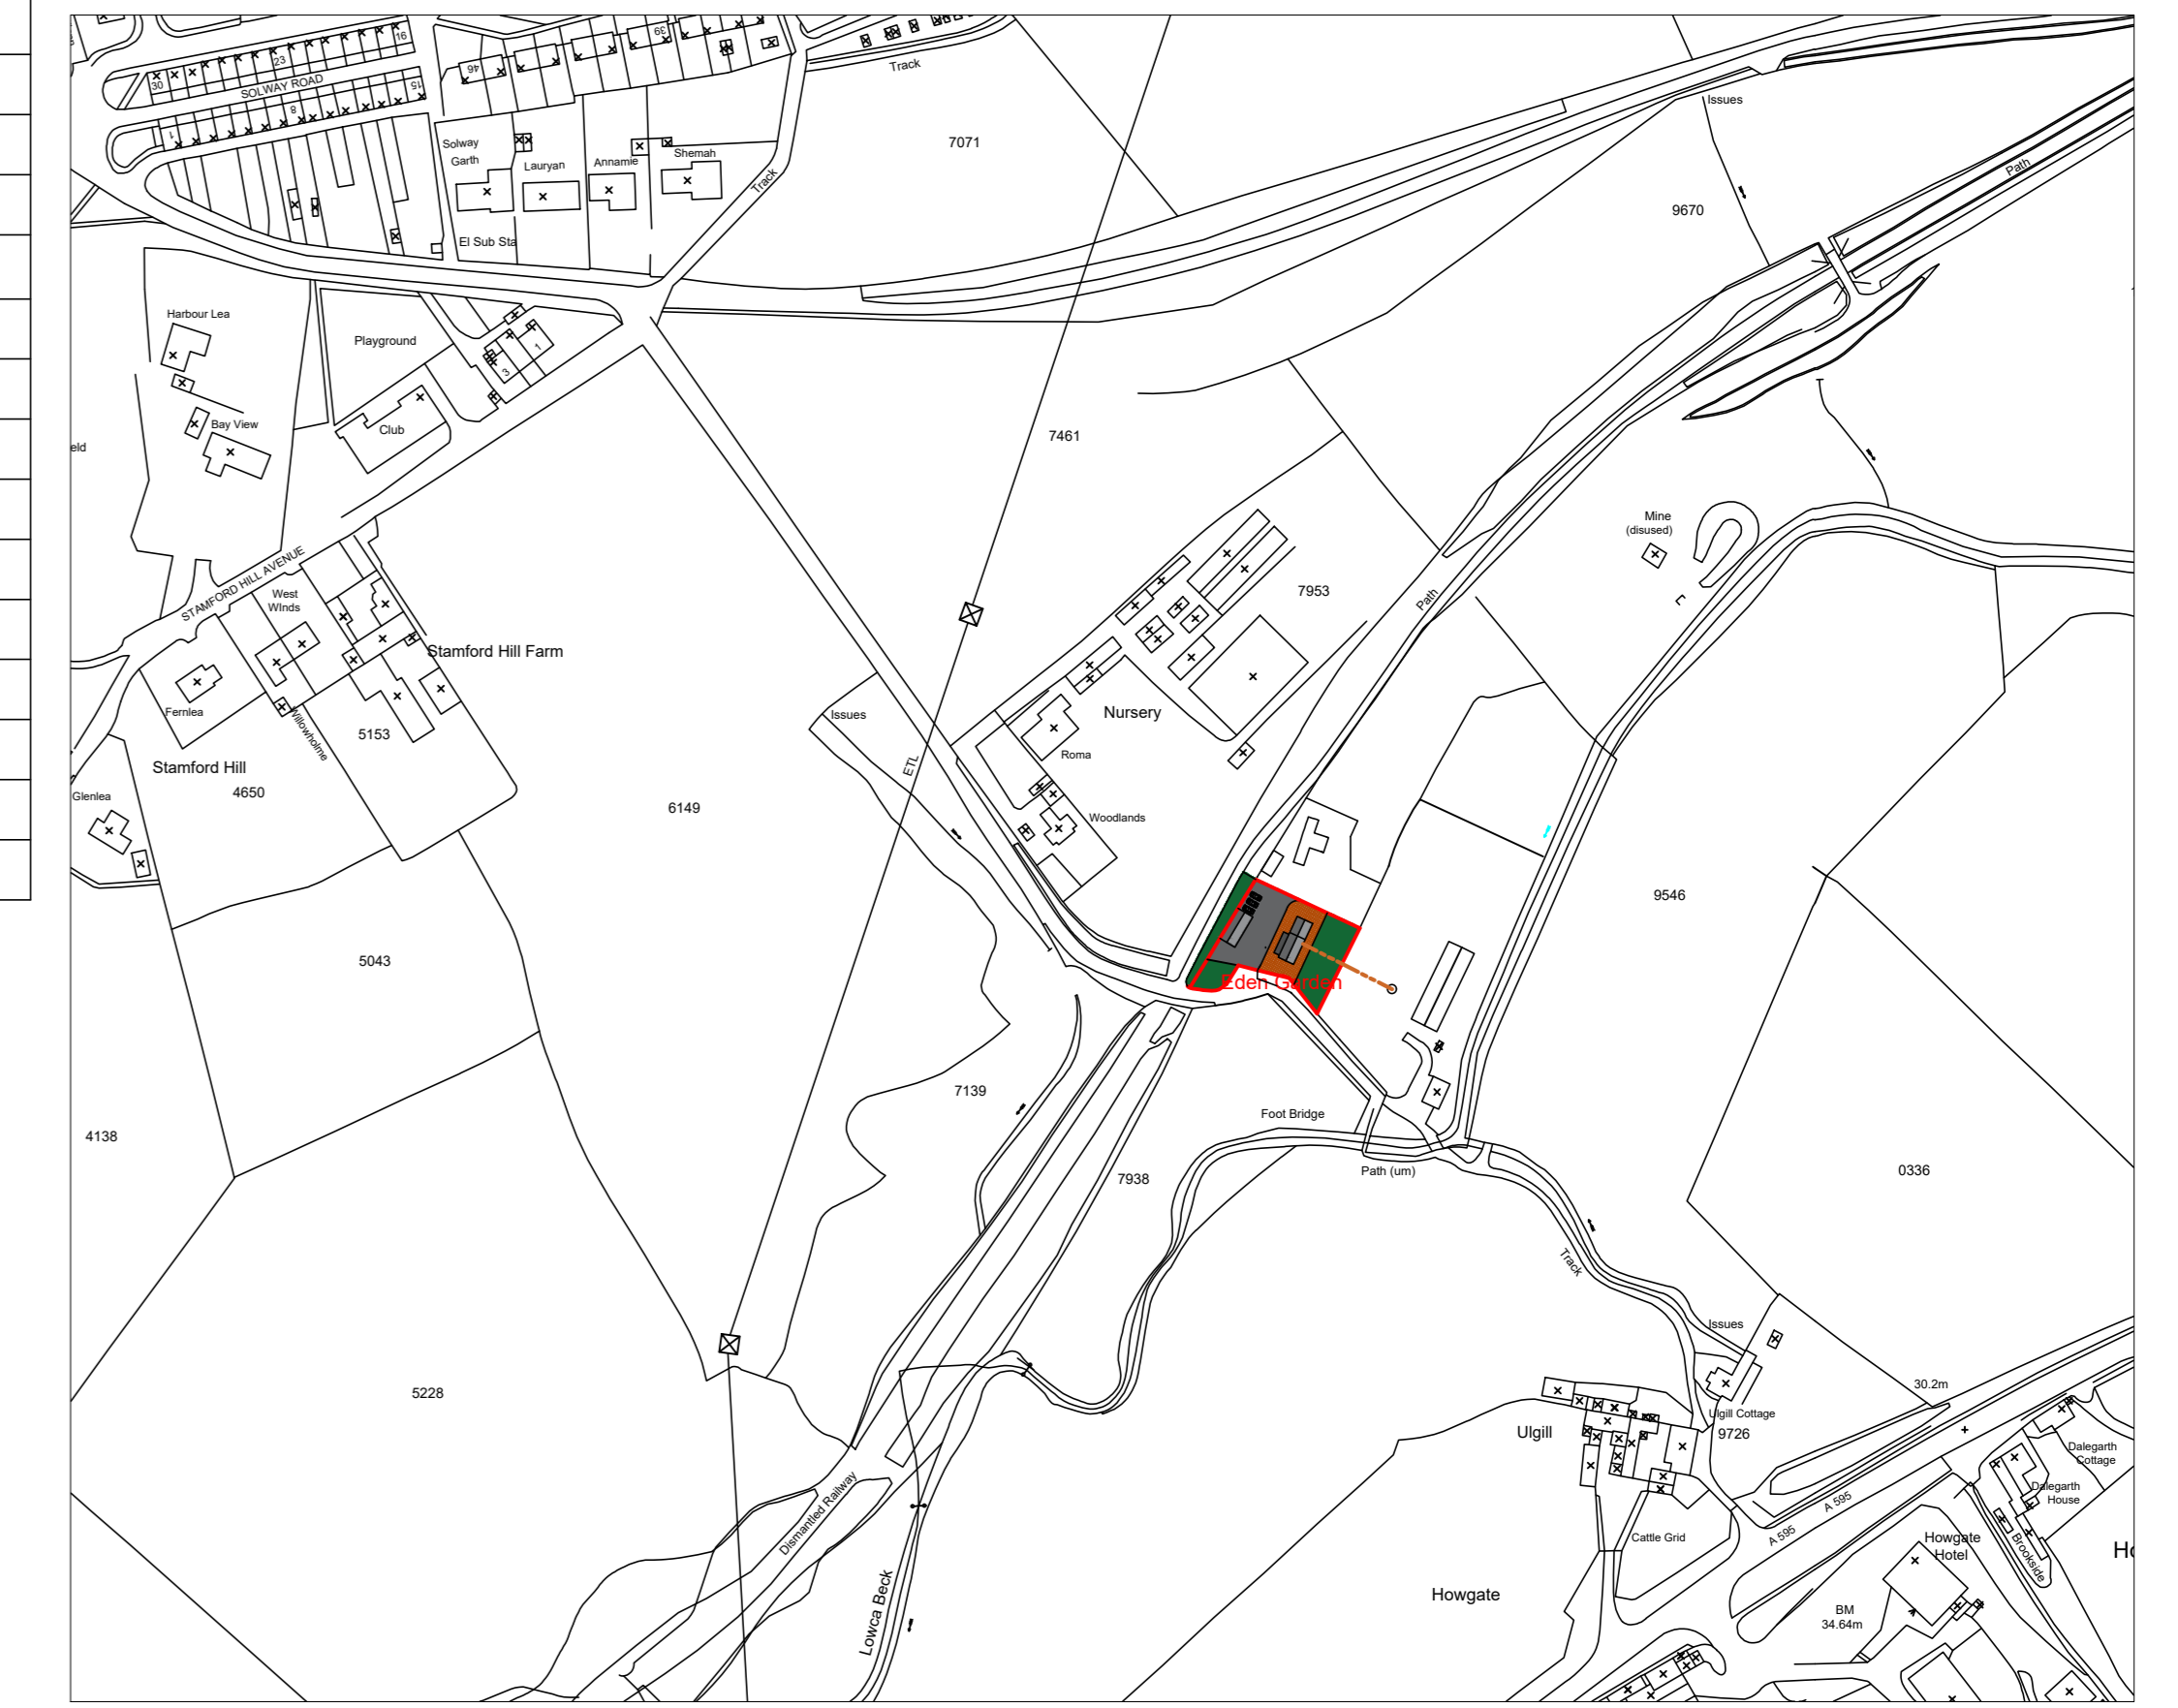
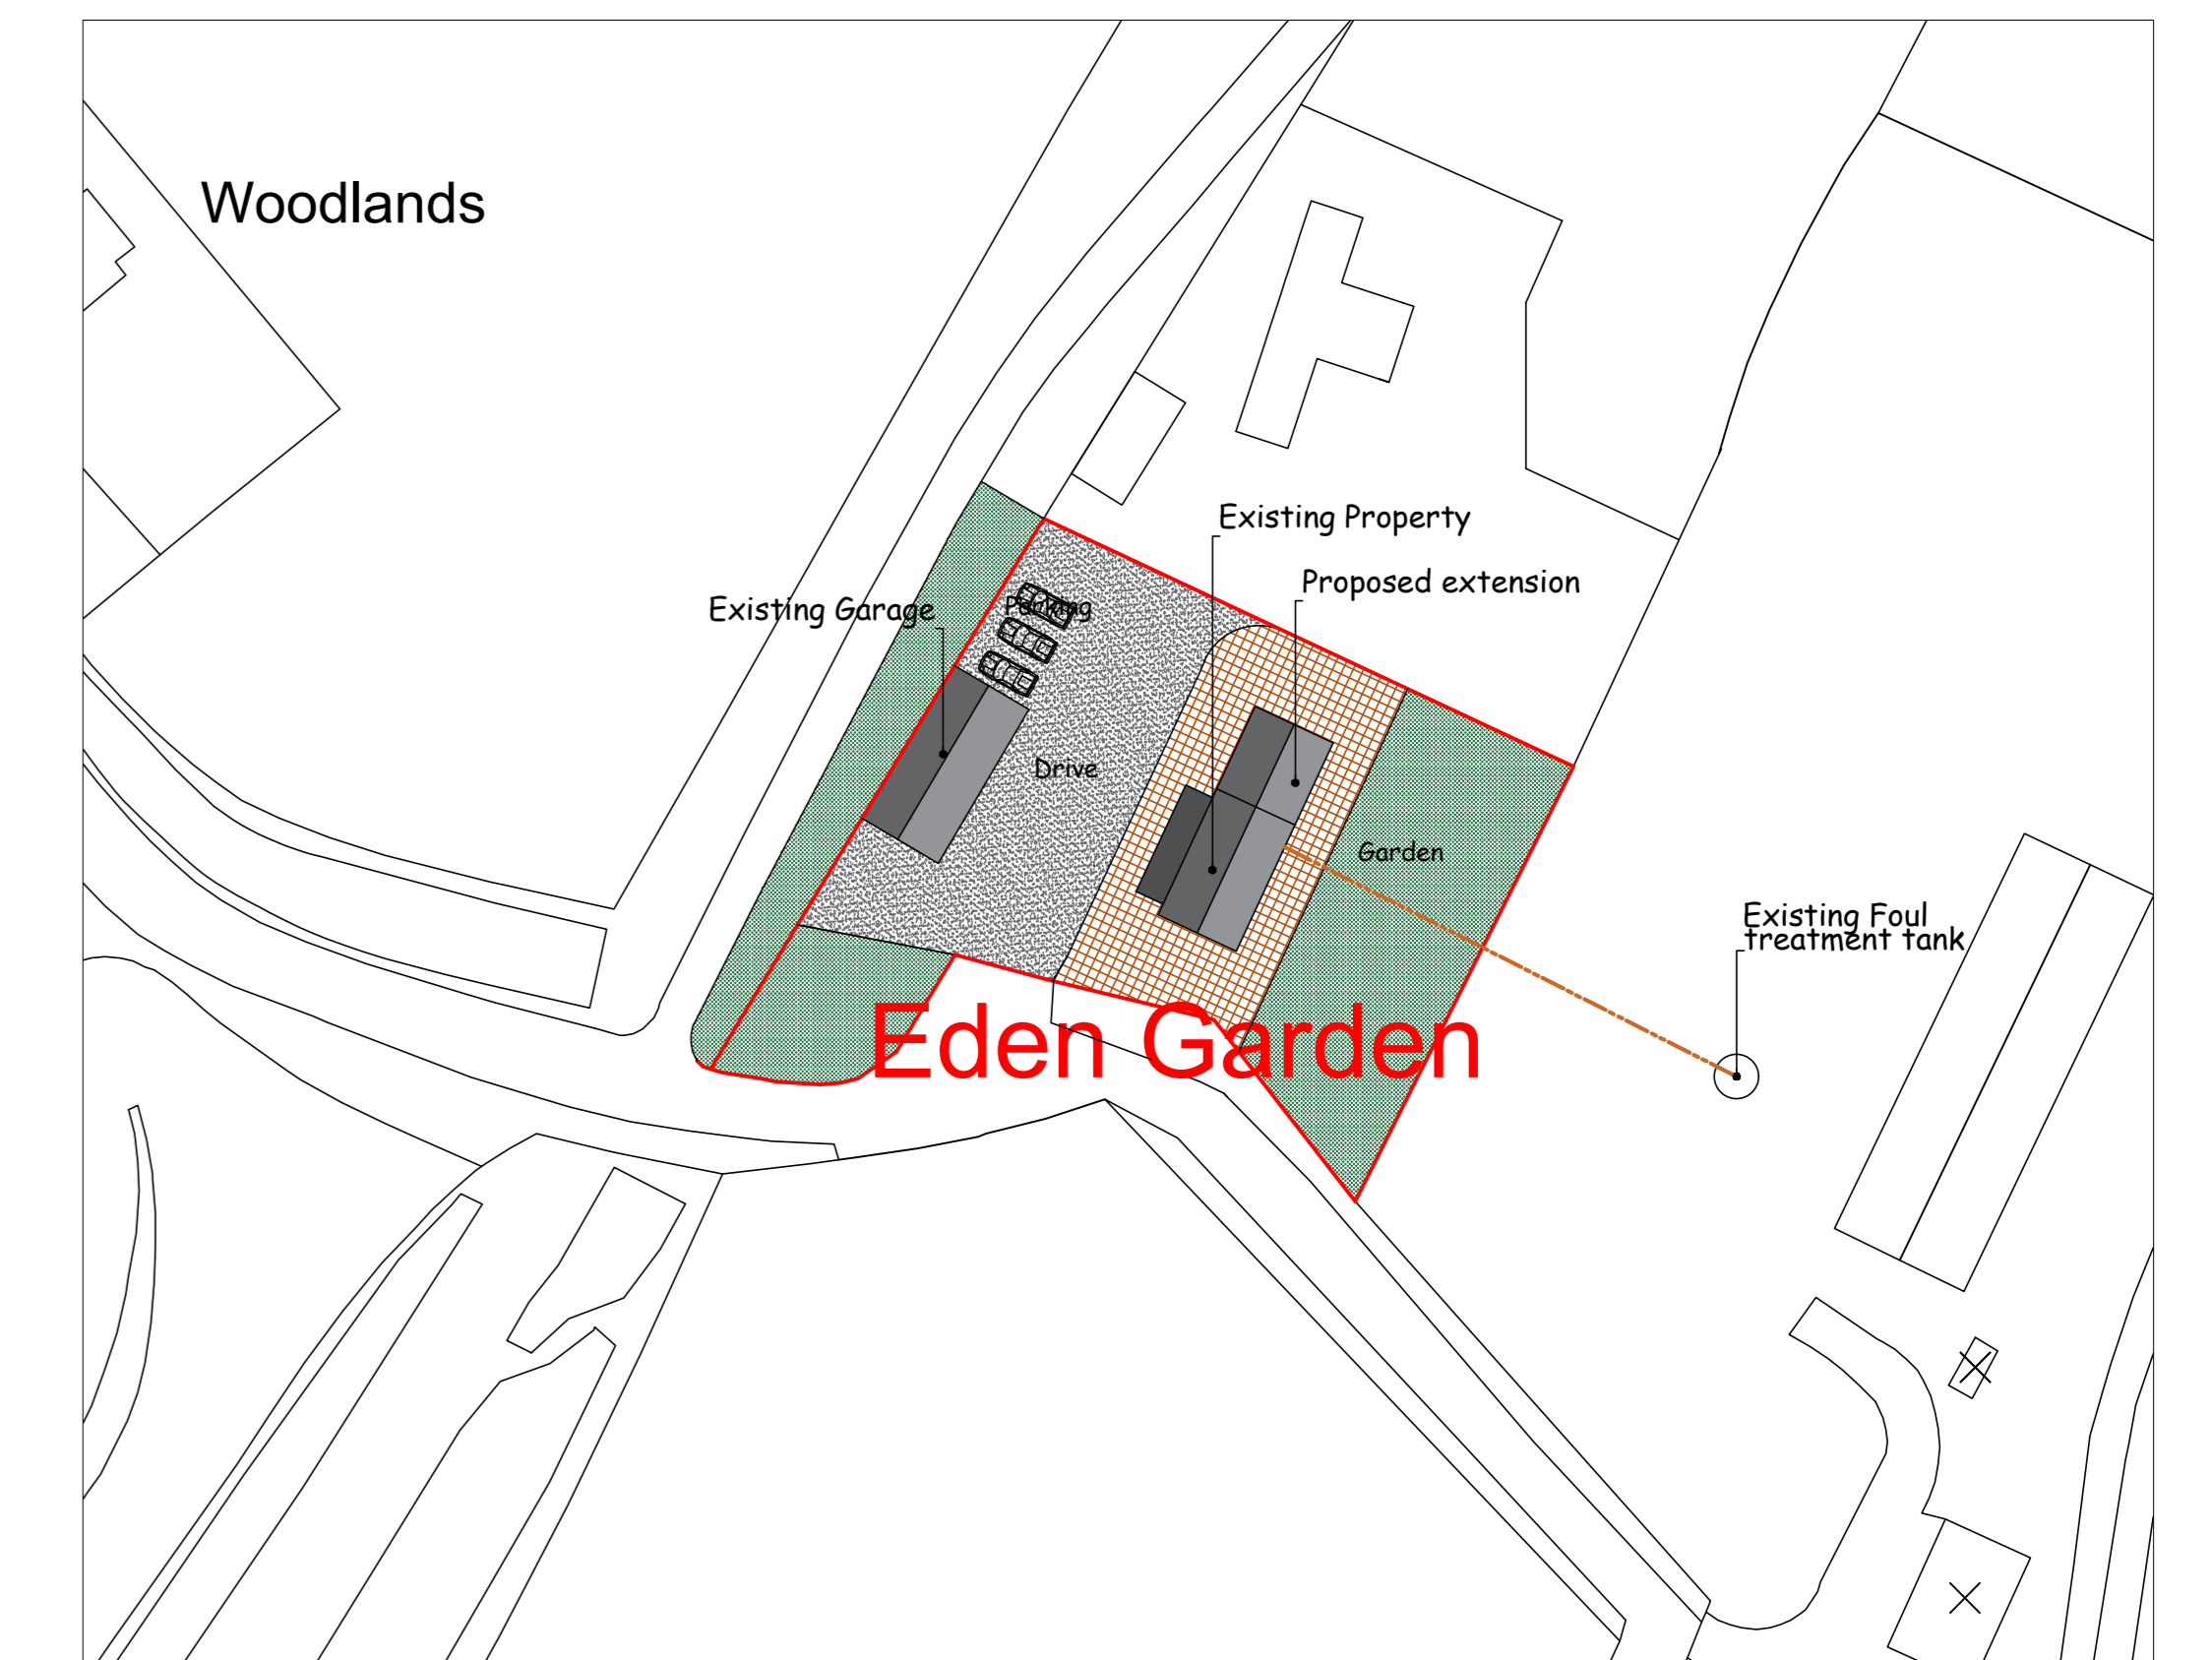




Existing External Finishes		
Item	Material / Finish	Colour
Roof	Concrete tiles/Slate	Grey/Blue
Walls	Render/Dash	Buff
Windows / Doors	Timber	White
Proposed External Finishes		
Item	Material / Finish	Colour
Roof	TLE Concrete tiles	Grey
Pitched rooflights	poeder coated metal	Grey
Fascias & soffits	Upvc	Black Ash
Gutters/downpipes	Upvc	Black
External walls	K-Rend	Off White/Ivory
External doors	Upvc	Anthracite
Windows / glazed screens	Upvc	Anthracite
Window surrounds/Lintels	Concrete/Render	Buff

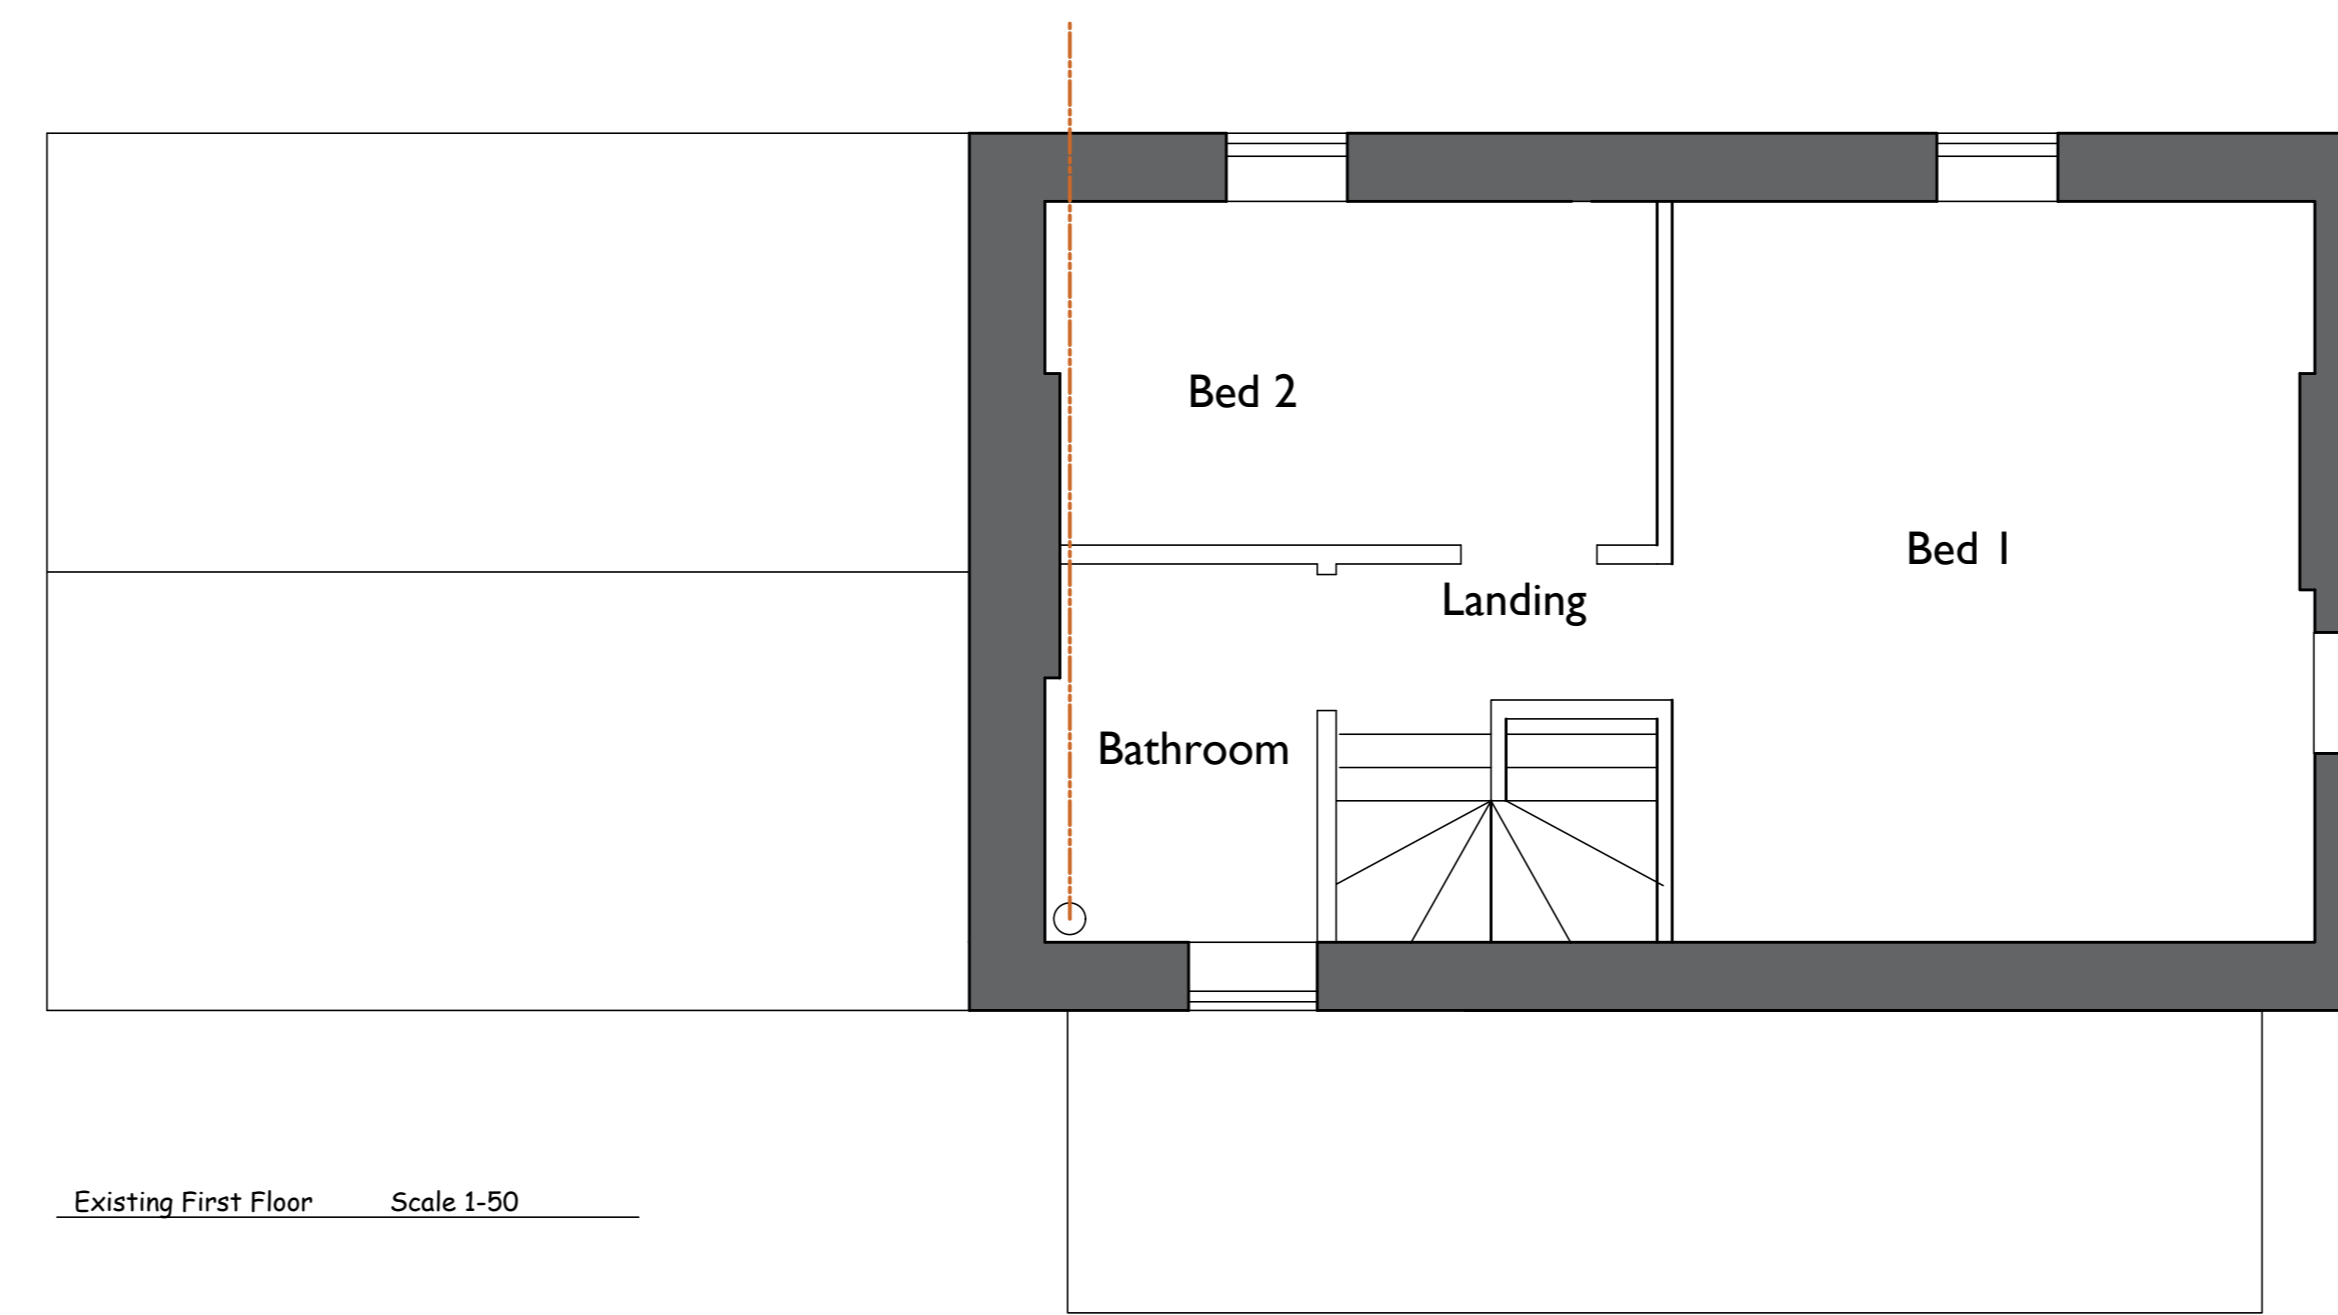

Site Location Scale 1-2500

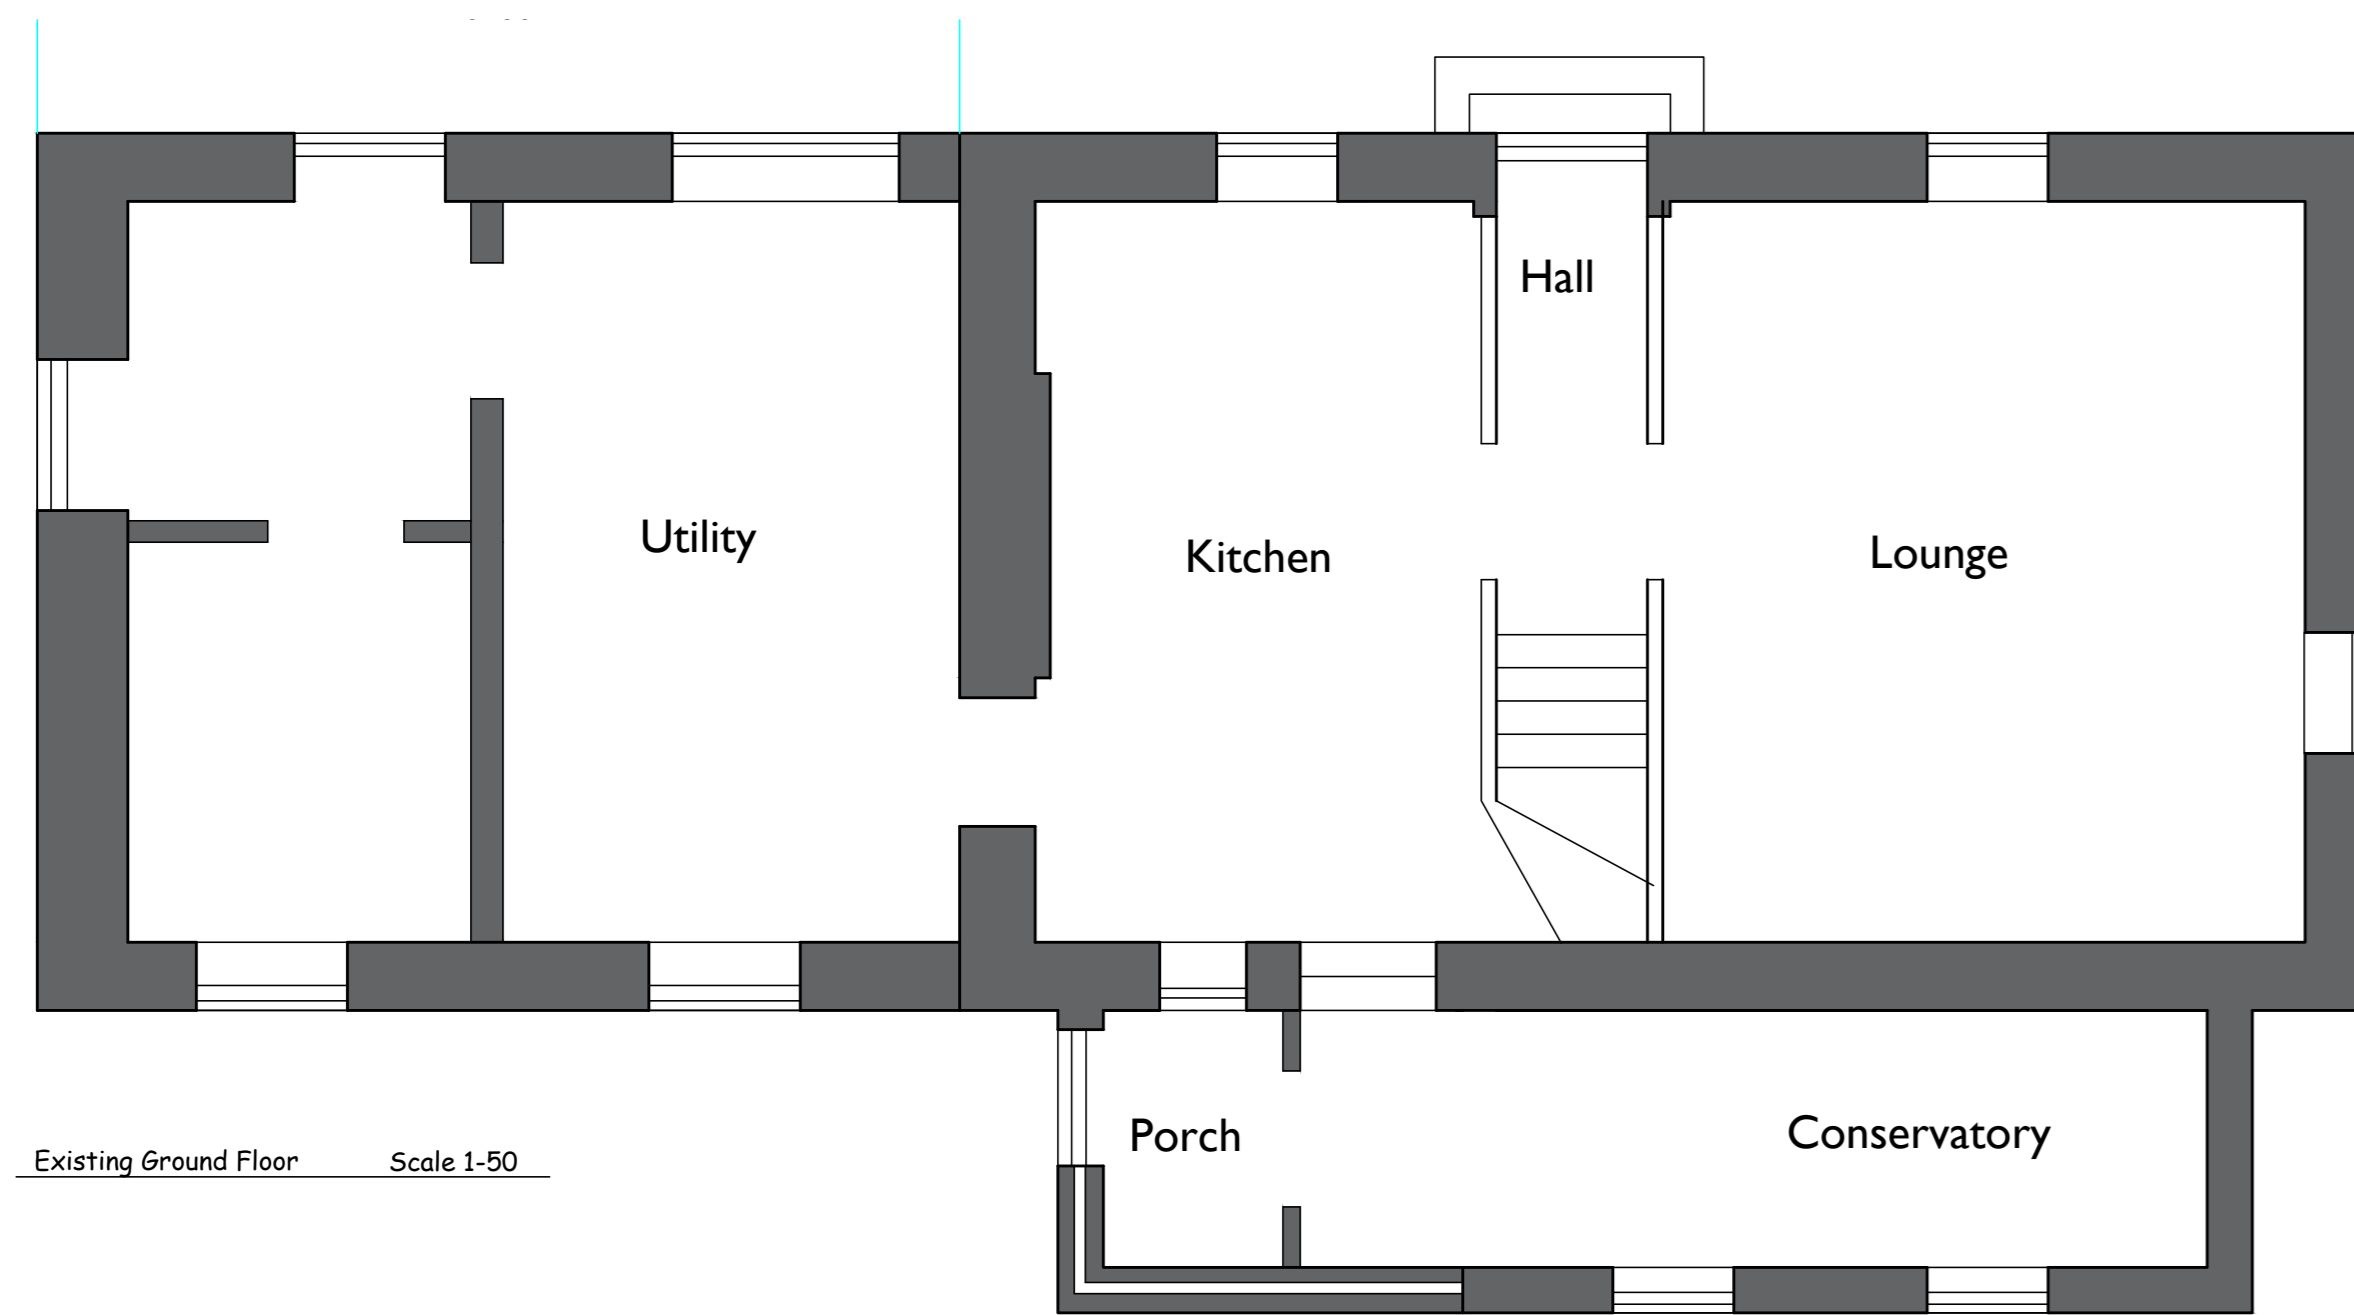

Block Plan Scale 1-500

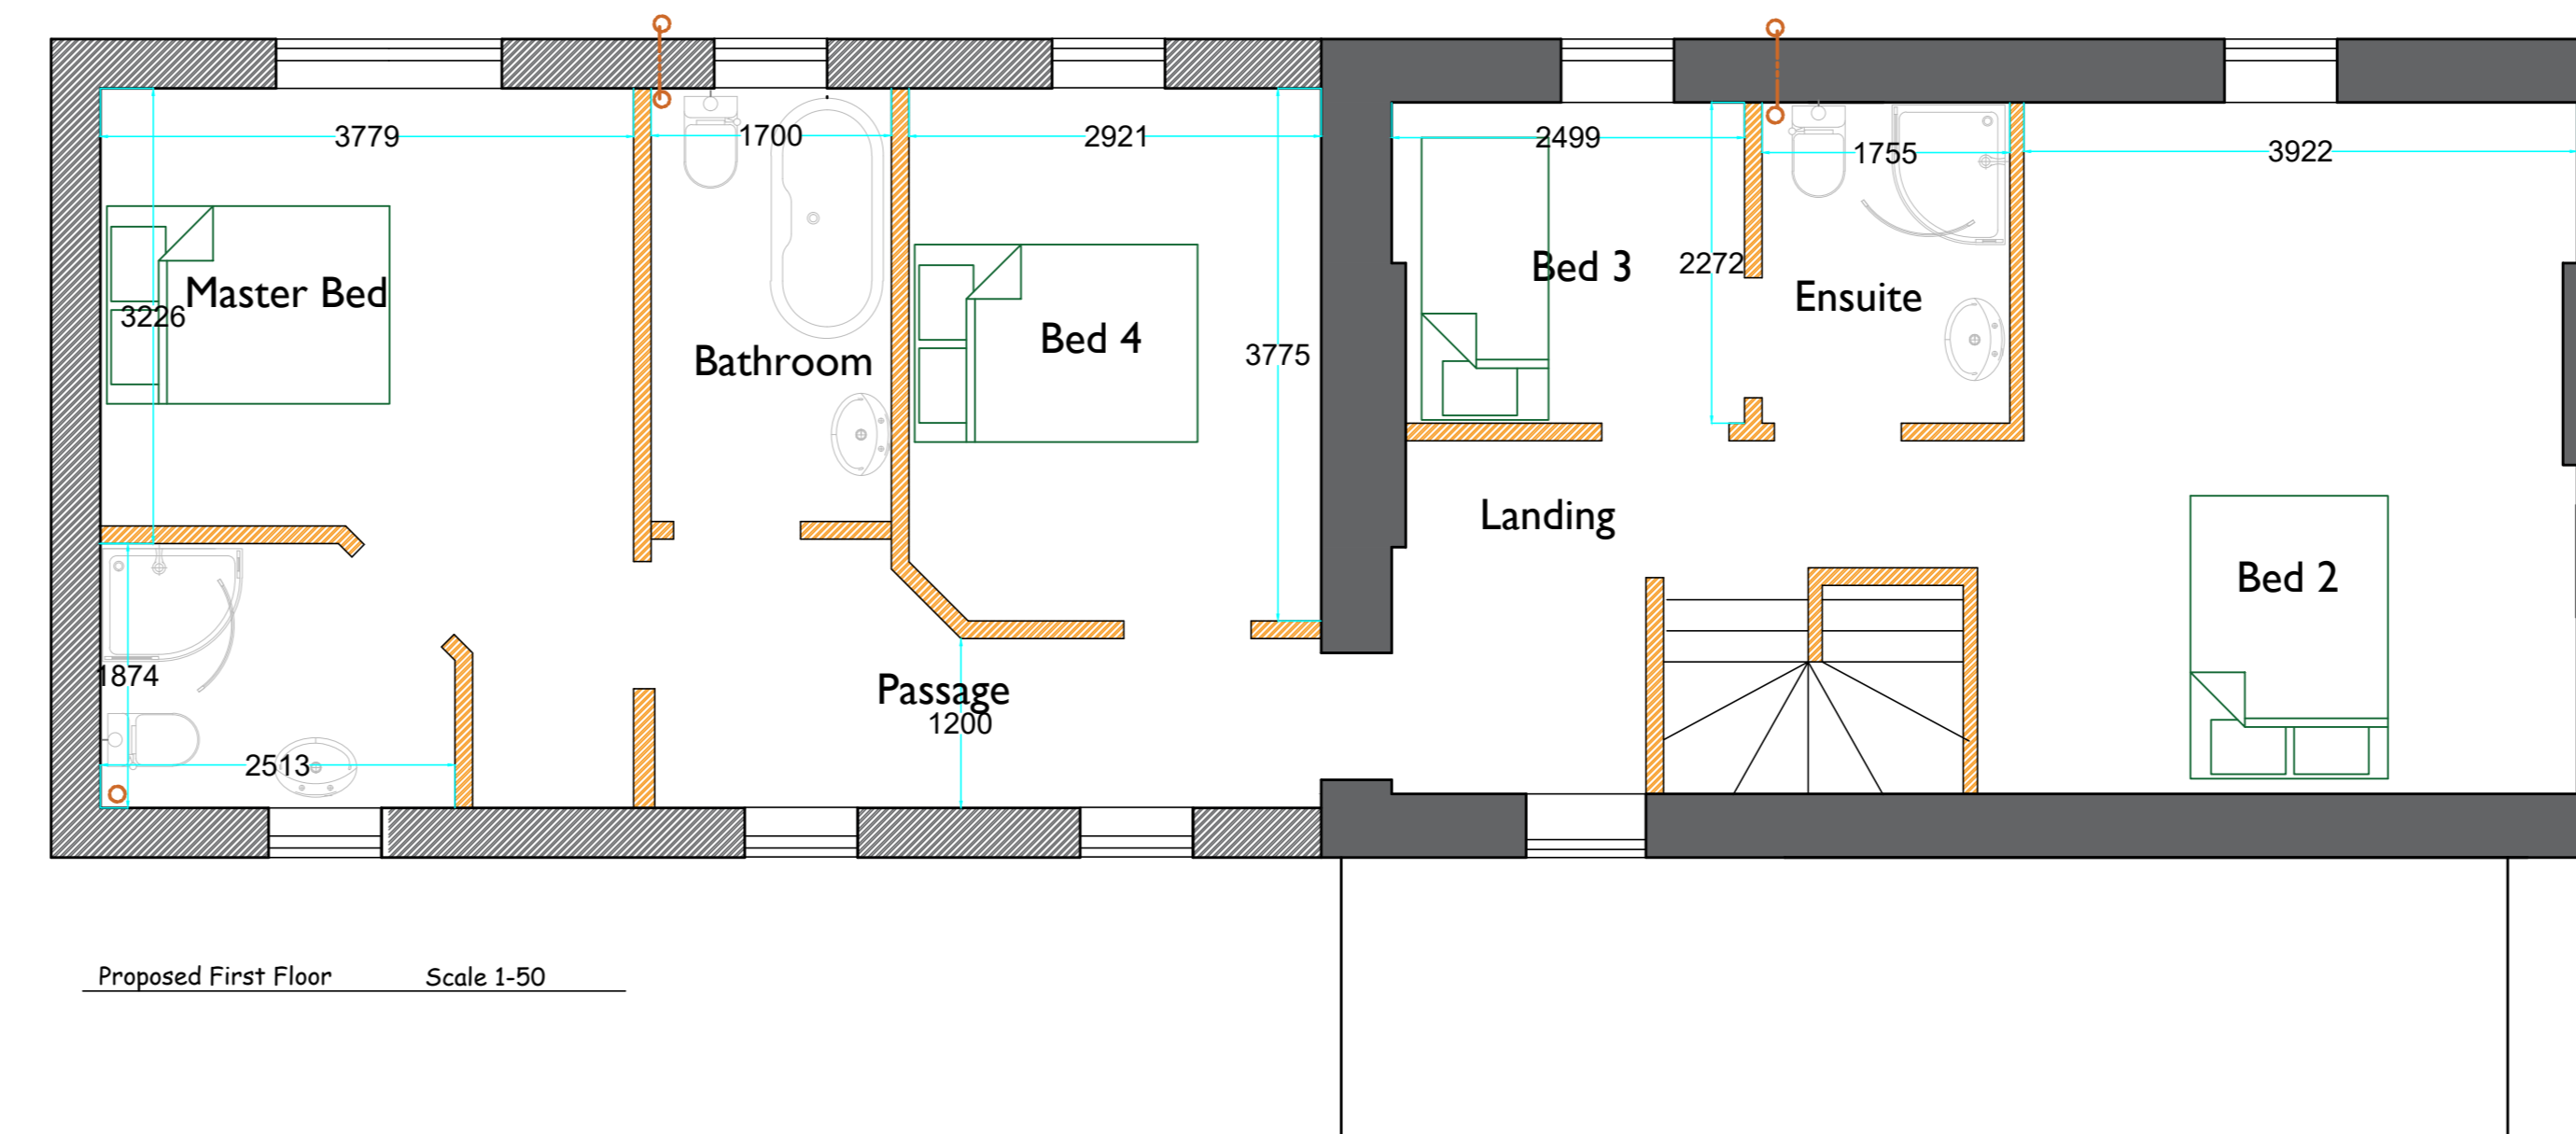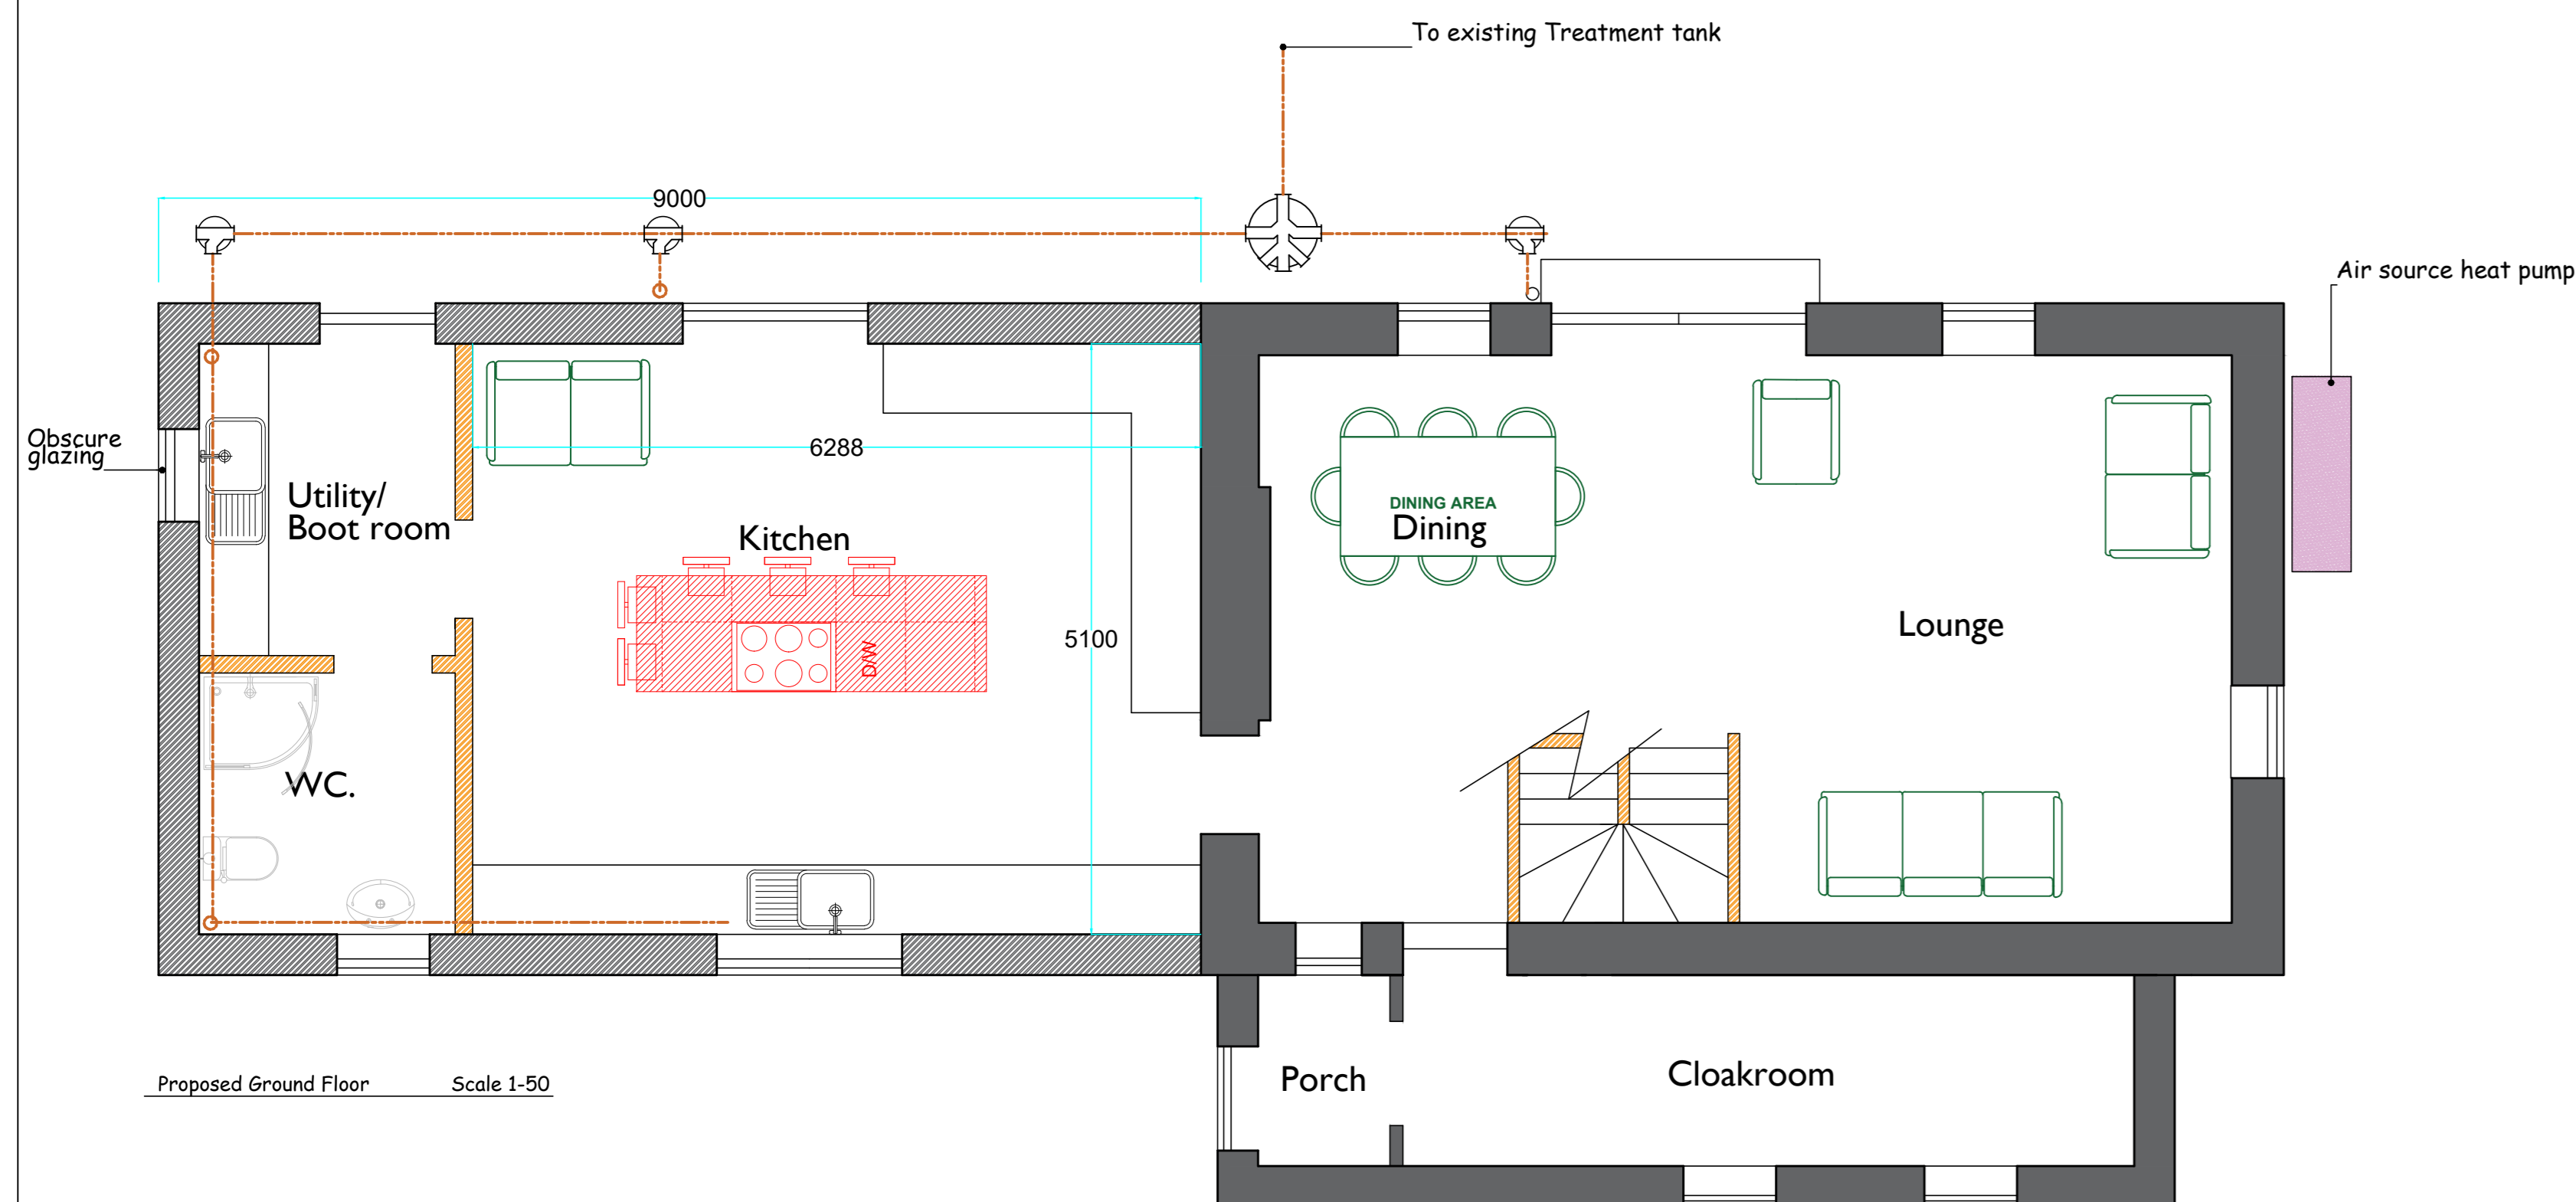

**LoftHouse Architectural**  
Complete Architectural Service  
Domestic / Industrial / Commercial / Agricultural

Phone: 07860280074  
E-Mail: tony.la247@outlook.com  
www.lofthousearchitectural.co.uk

CLIENT NAME: **C & L Kelly**

PROJECT TITLE: **Extension/Renovations to Eden Gardens Howgate Whitehaven Cumbria CA28 6PL**

DRAWING TITLE: **Elevations/Floors/Site**

DRAWN BY: **Picaso** DATE: **30th January 2024** CHECKED BY: **Angelo**

DRAWING NO.: **027-30/SL BP EX PR EL FL** REVISION: **A**

SCALE: **As Shown**

REVISION DATE:

This drawing is copyright and not to be copied without written permission from the Architect.  
Drawing not to be scaled for material quantities as dimensions to be checked on site.  
Architect to be informed in writing of any discrepancies.  
Work should not proceed until checks are complete.