



7 SOLWAY RISE, ST BEES


SIDE and REAR EXTENSION 1 of 3

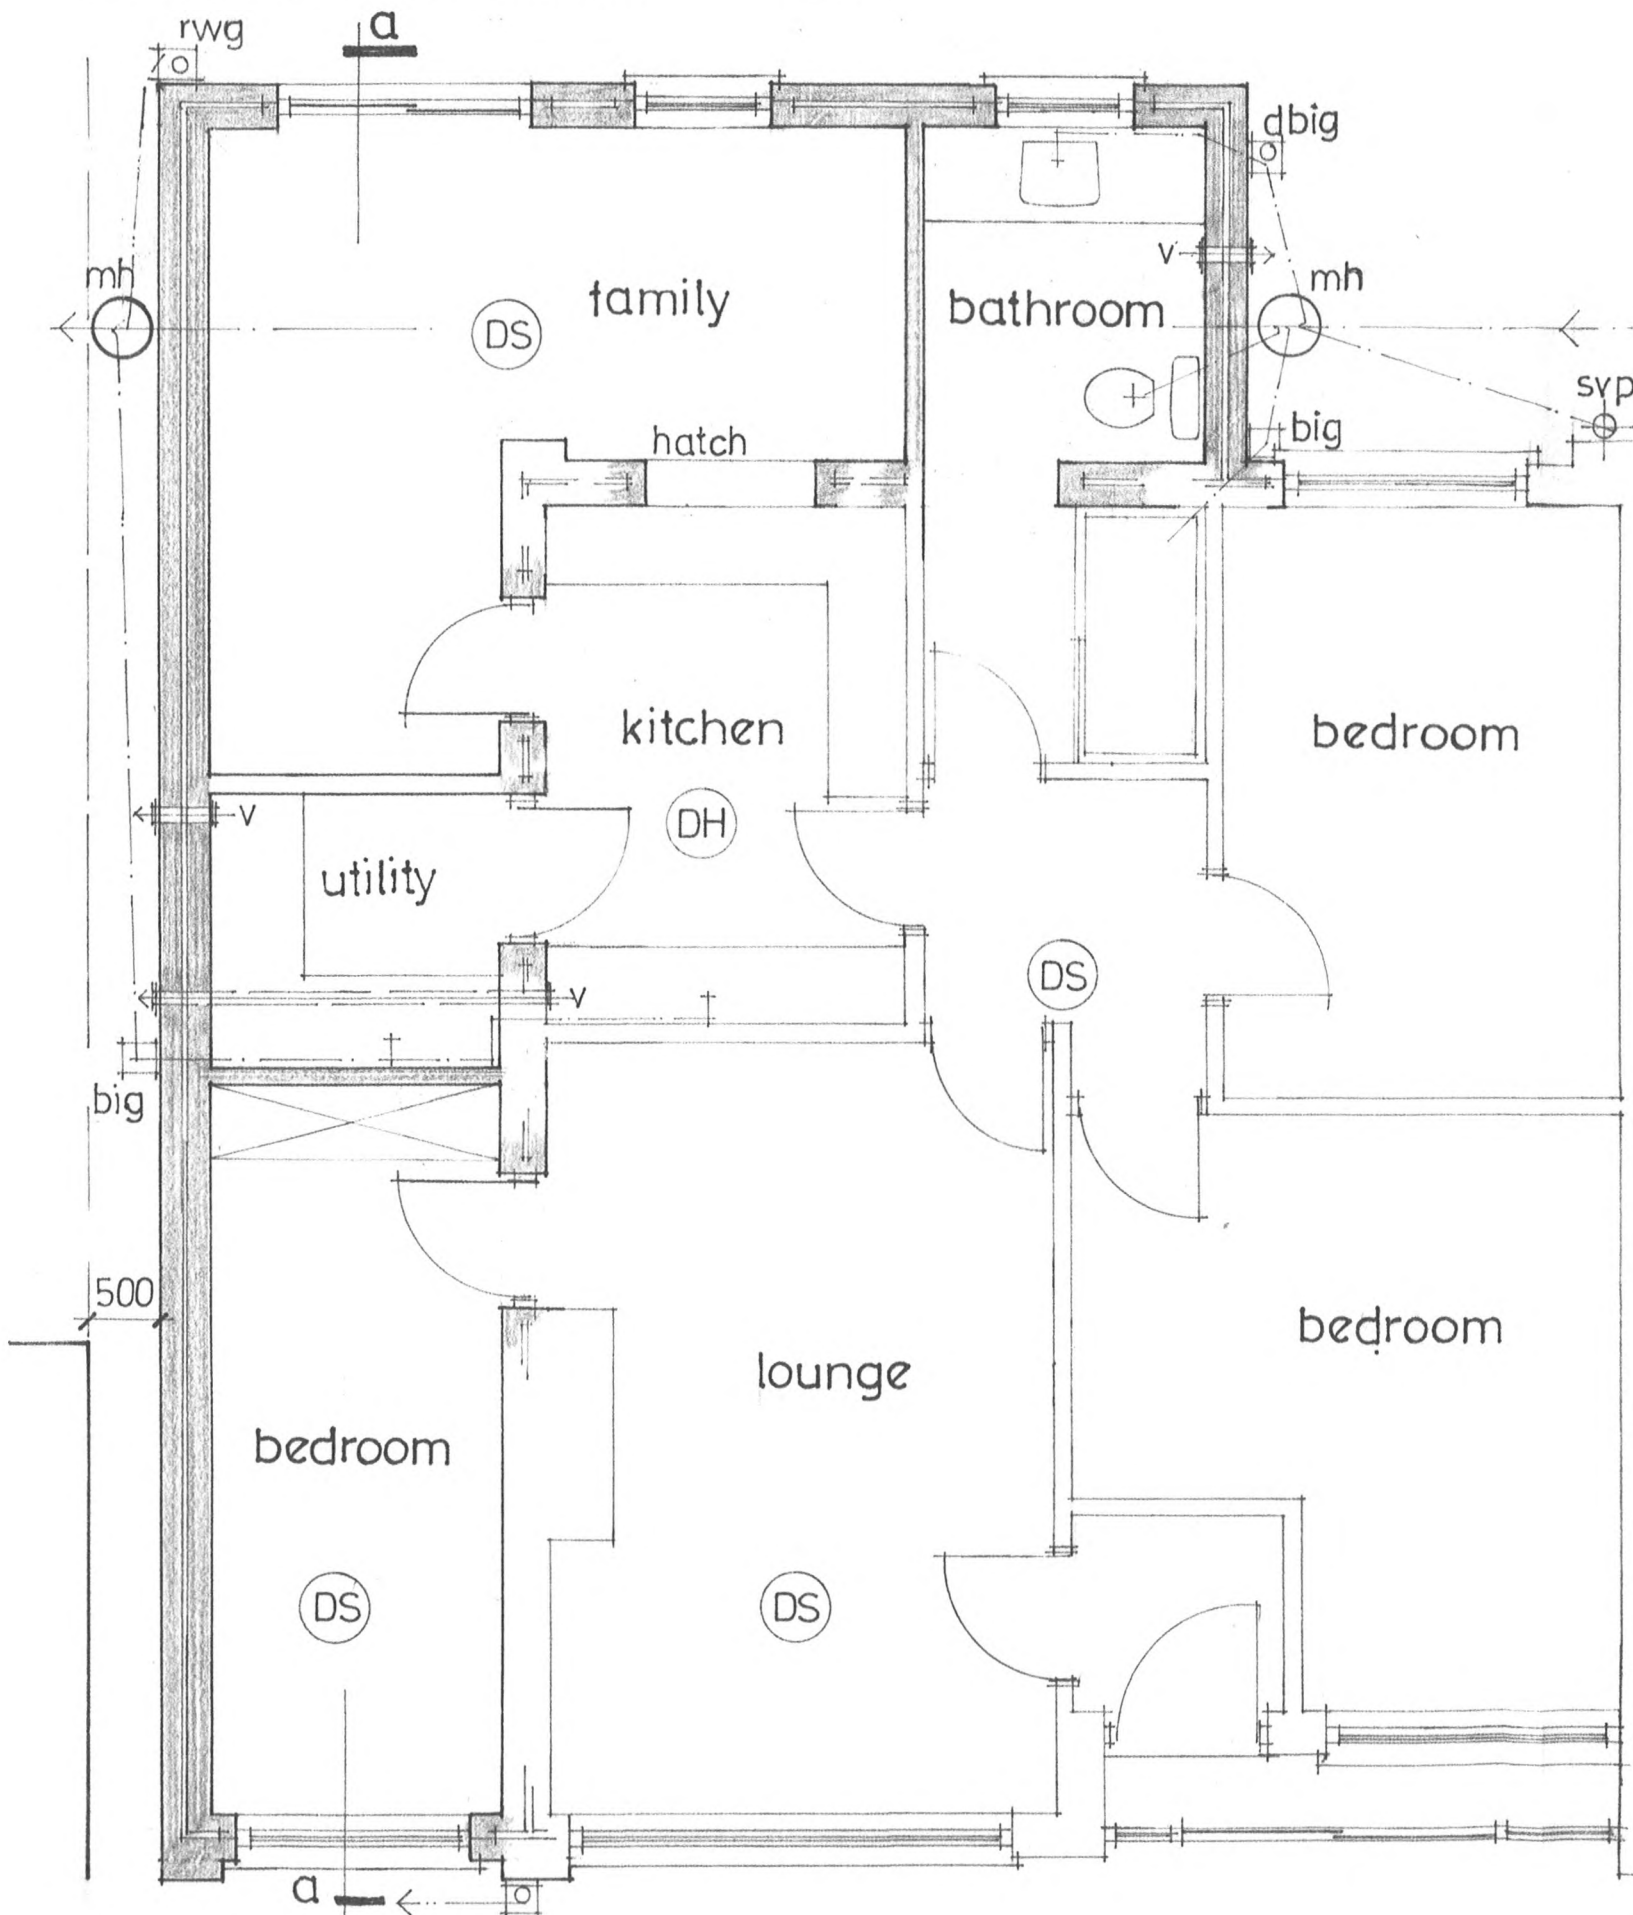


PLAN 1:50 *NEW WORK SHOWN SHADED

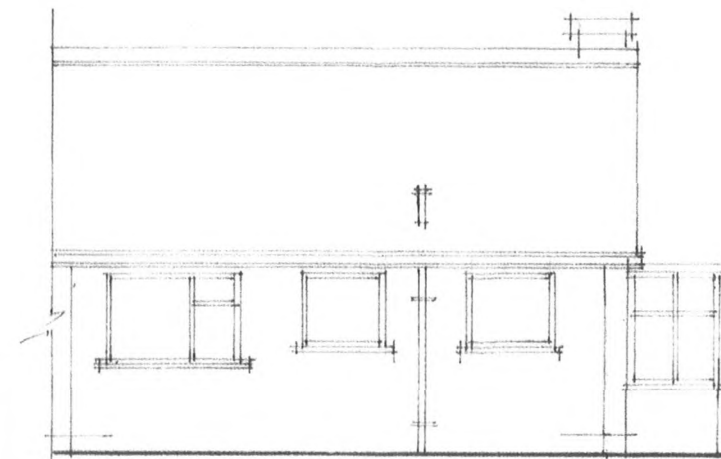

REAR

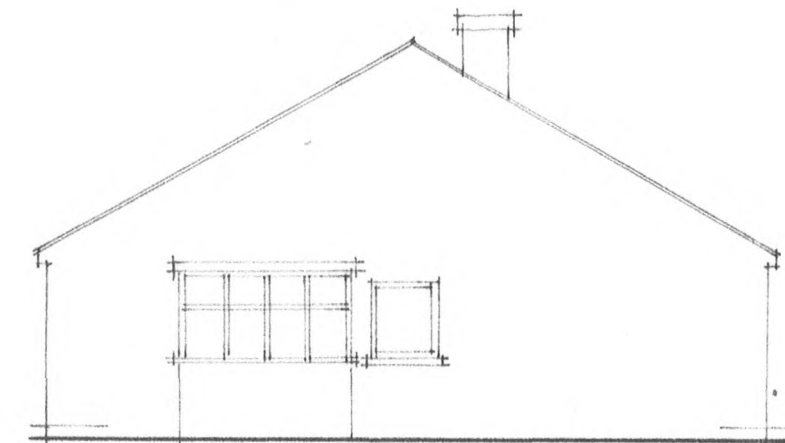

SIDE

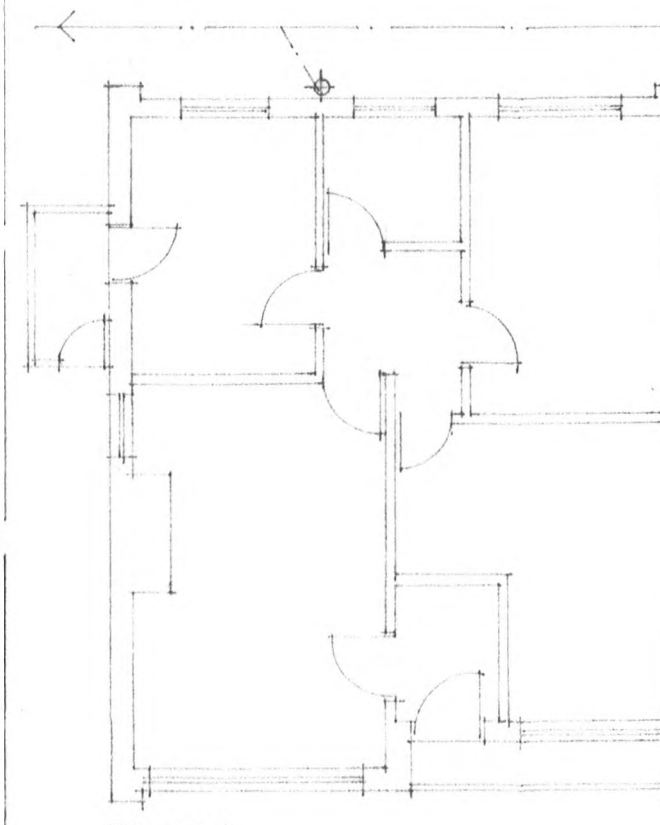


PLAN

AS EXISTING 1:100

NB. THESE DRAWINGS ARE FOR THE SOLE PURPOSE OF OBTAINING COPELAND BC PLANNING & BDC. REAS. APPROVALS.

NB. ALL NEW ELECTRICAL WORK TO BE DESIGNED, INSTALLED, INSPECTED & TESTED IN ACC. WITH IEE WIRING RECS - 18TH EDITION. THE WORKS TO BE BY A SELF CERTIFIED INSTALLER OR BY A SOEP PERSON, WITH A CERT. OF COMPLIANCE PRODUCED TO BUILDING CONTROL UPON COMPLETION OF THE WORKS.

DRAINAGE: EXISTING PIPEWORK PROTECTED BENEATH EXTENSION IN 200MM. CONC. ENCASEMENT, WITH UNTOUS & FLEXIBLE BOARD TO JOINTS, & ALL MODIFICATIONS AS SHOWN, ALL CONNECTIONS, GUTTERS INCL. NEW MTS TO BE TO SATISFACTION OF LA.

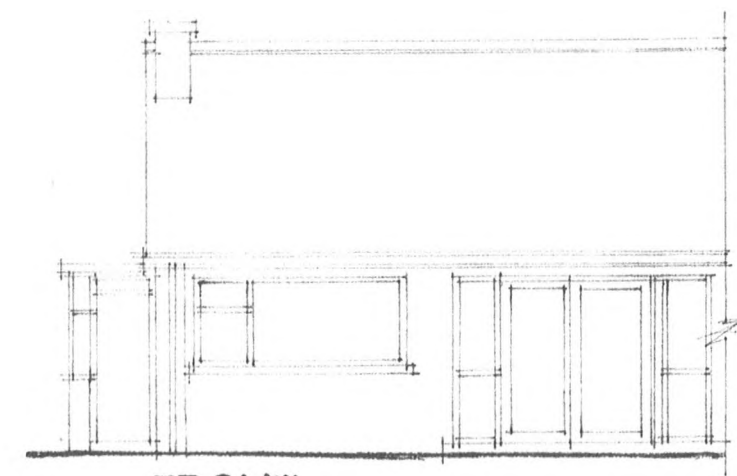

FRONT