


17 MONTREAL PLACE, MOOR ROW
EXTENSION for D. BARNETT
1 of 3

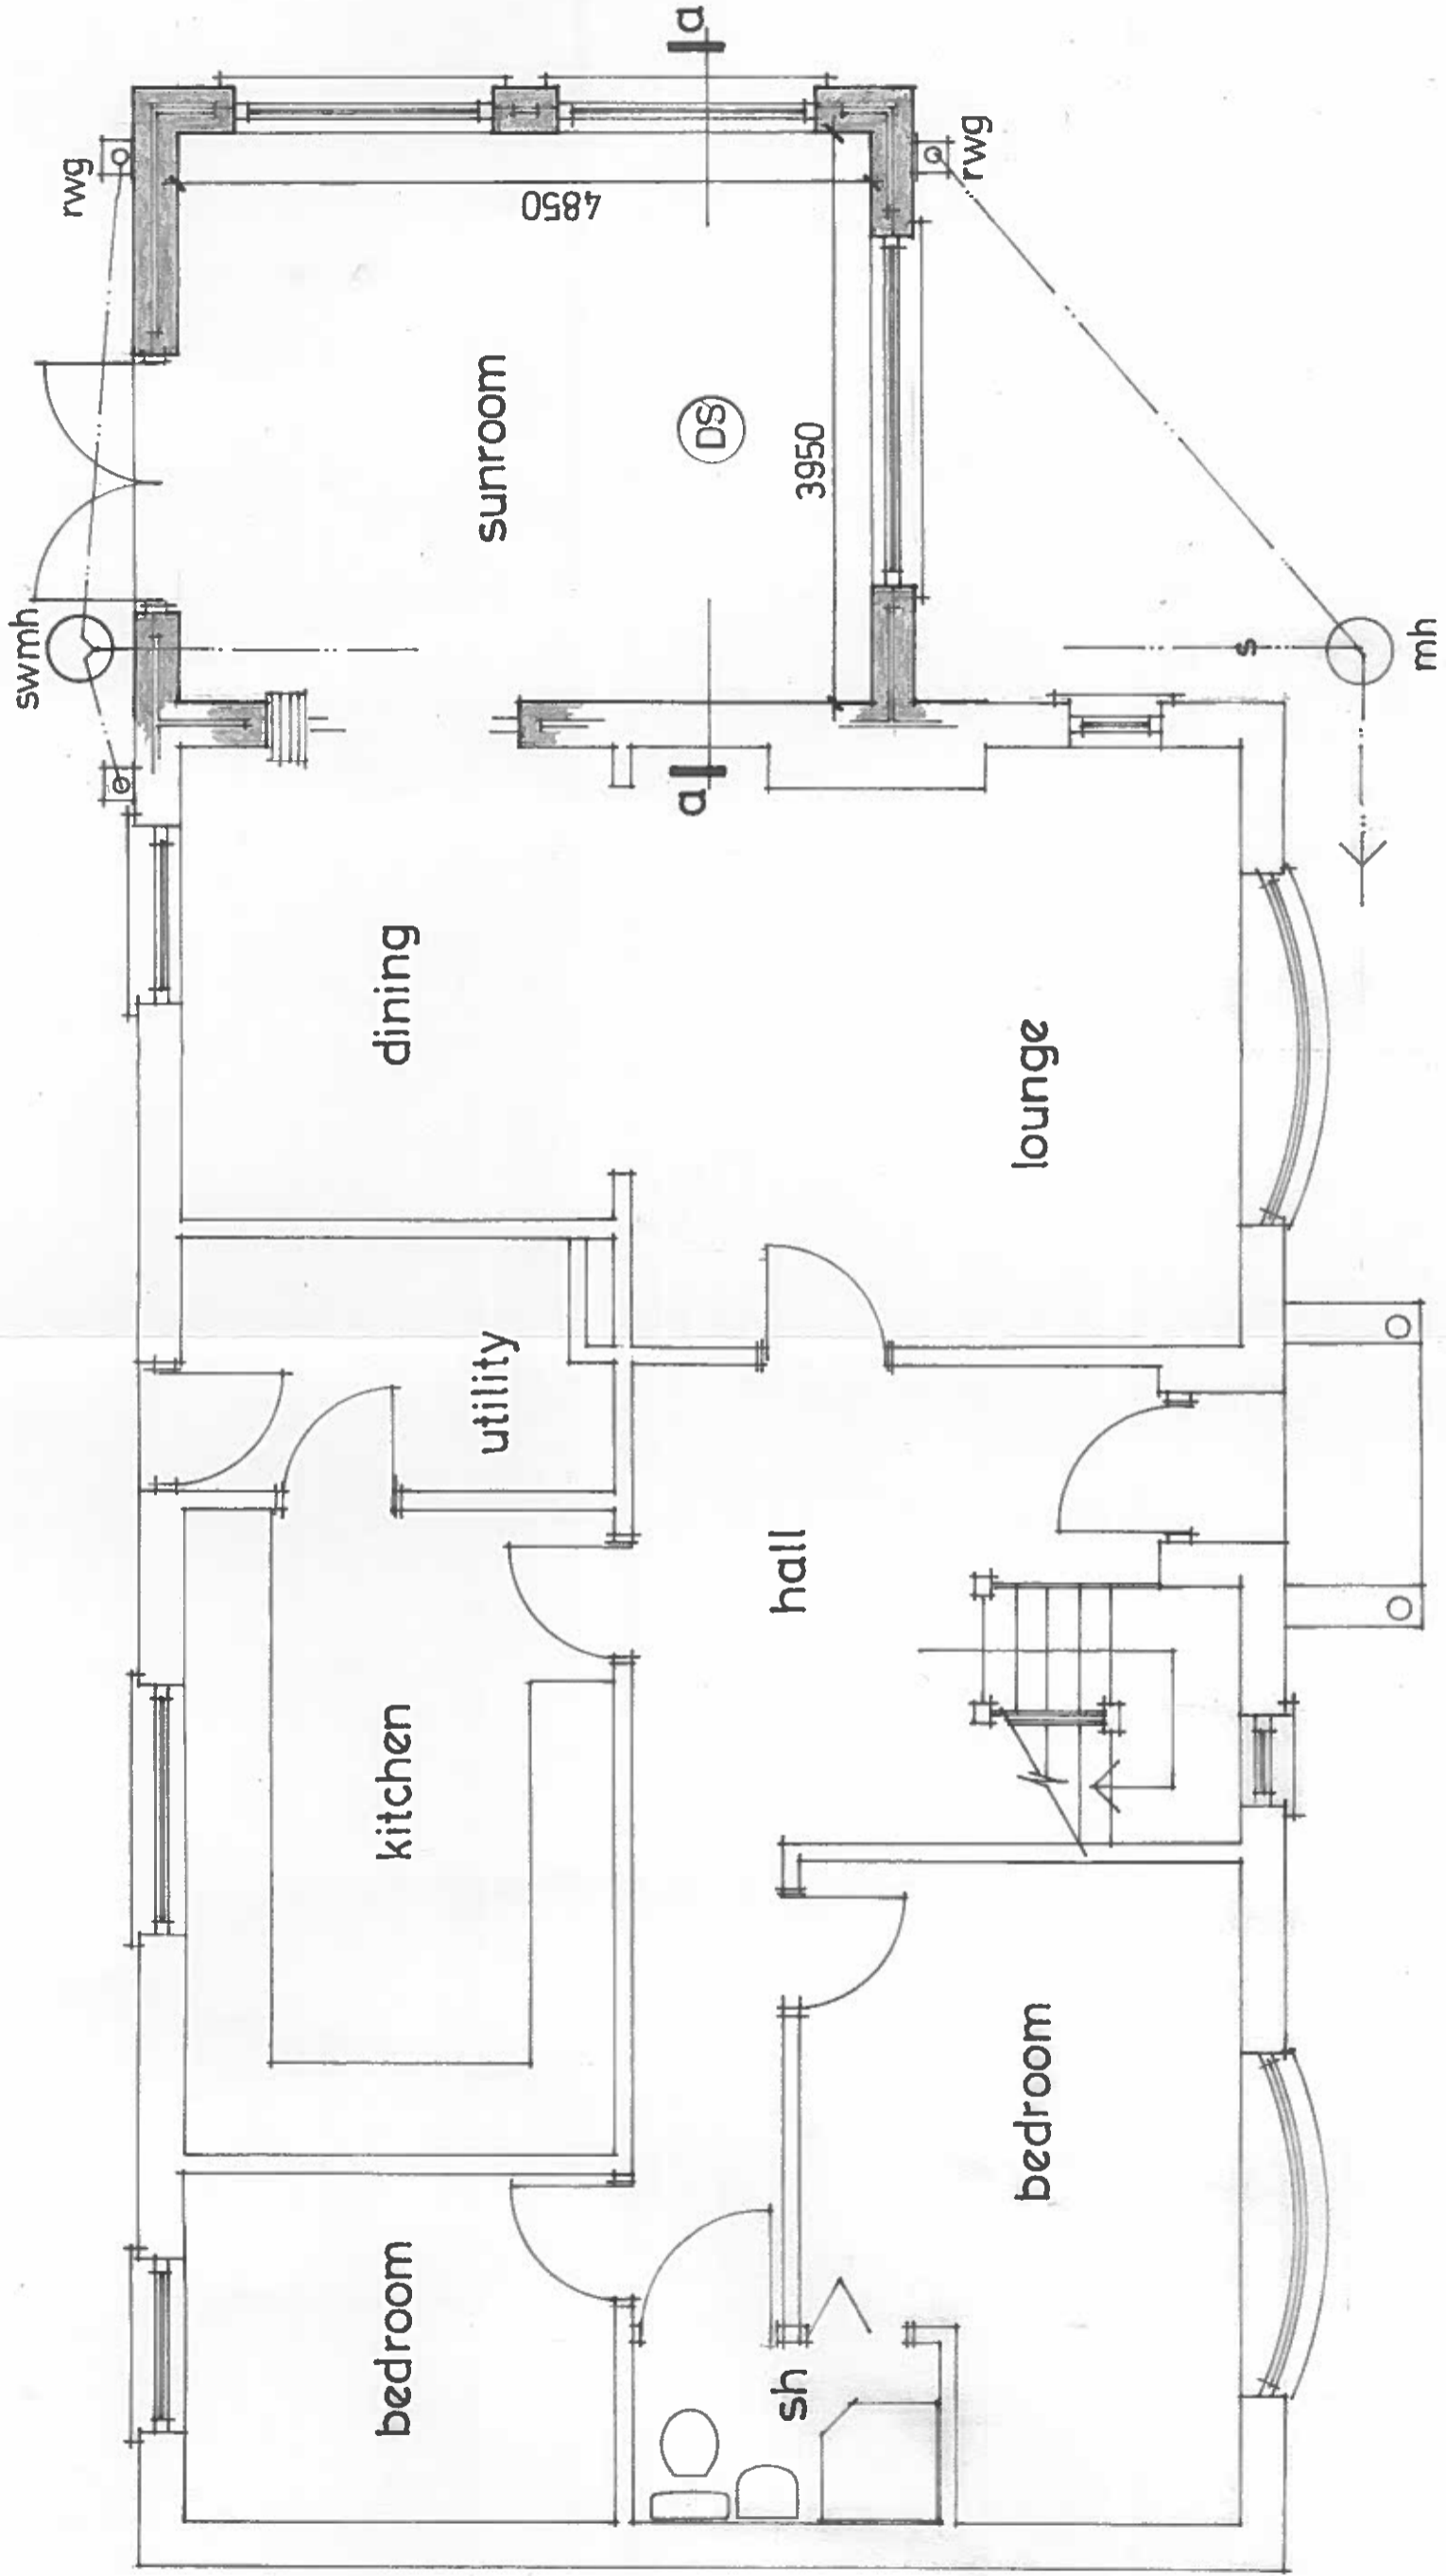

PLAN 1:50
* NEW WORK SHOWN SHADED