



5 BASKET ROAD WHITEHAVEN

REAR EXTENSION

1 of 3

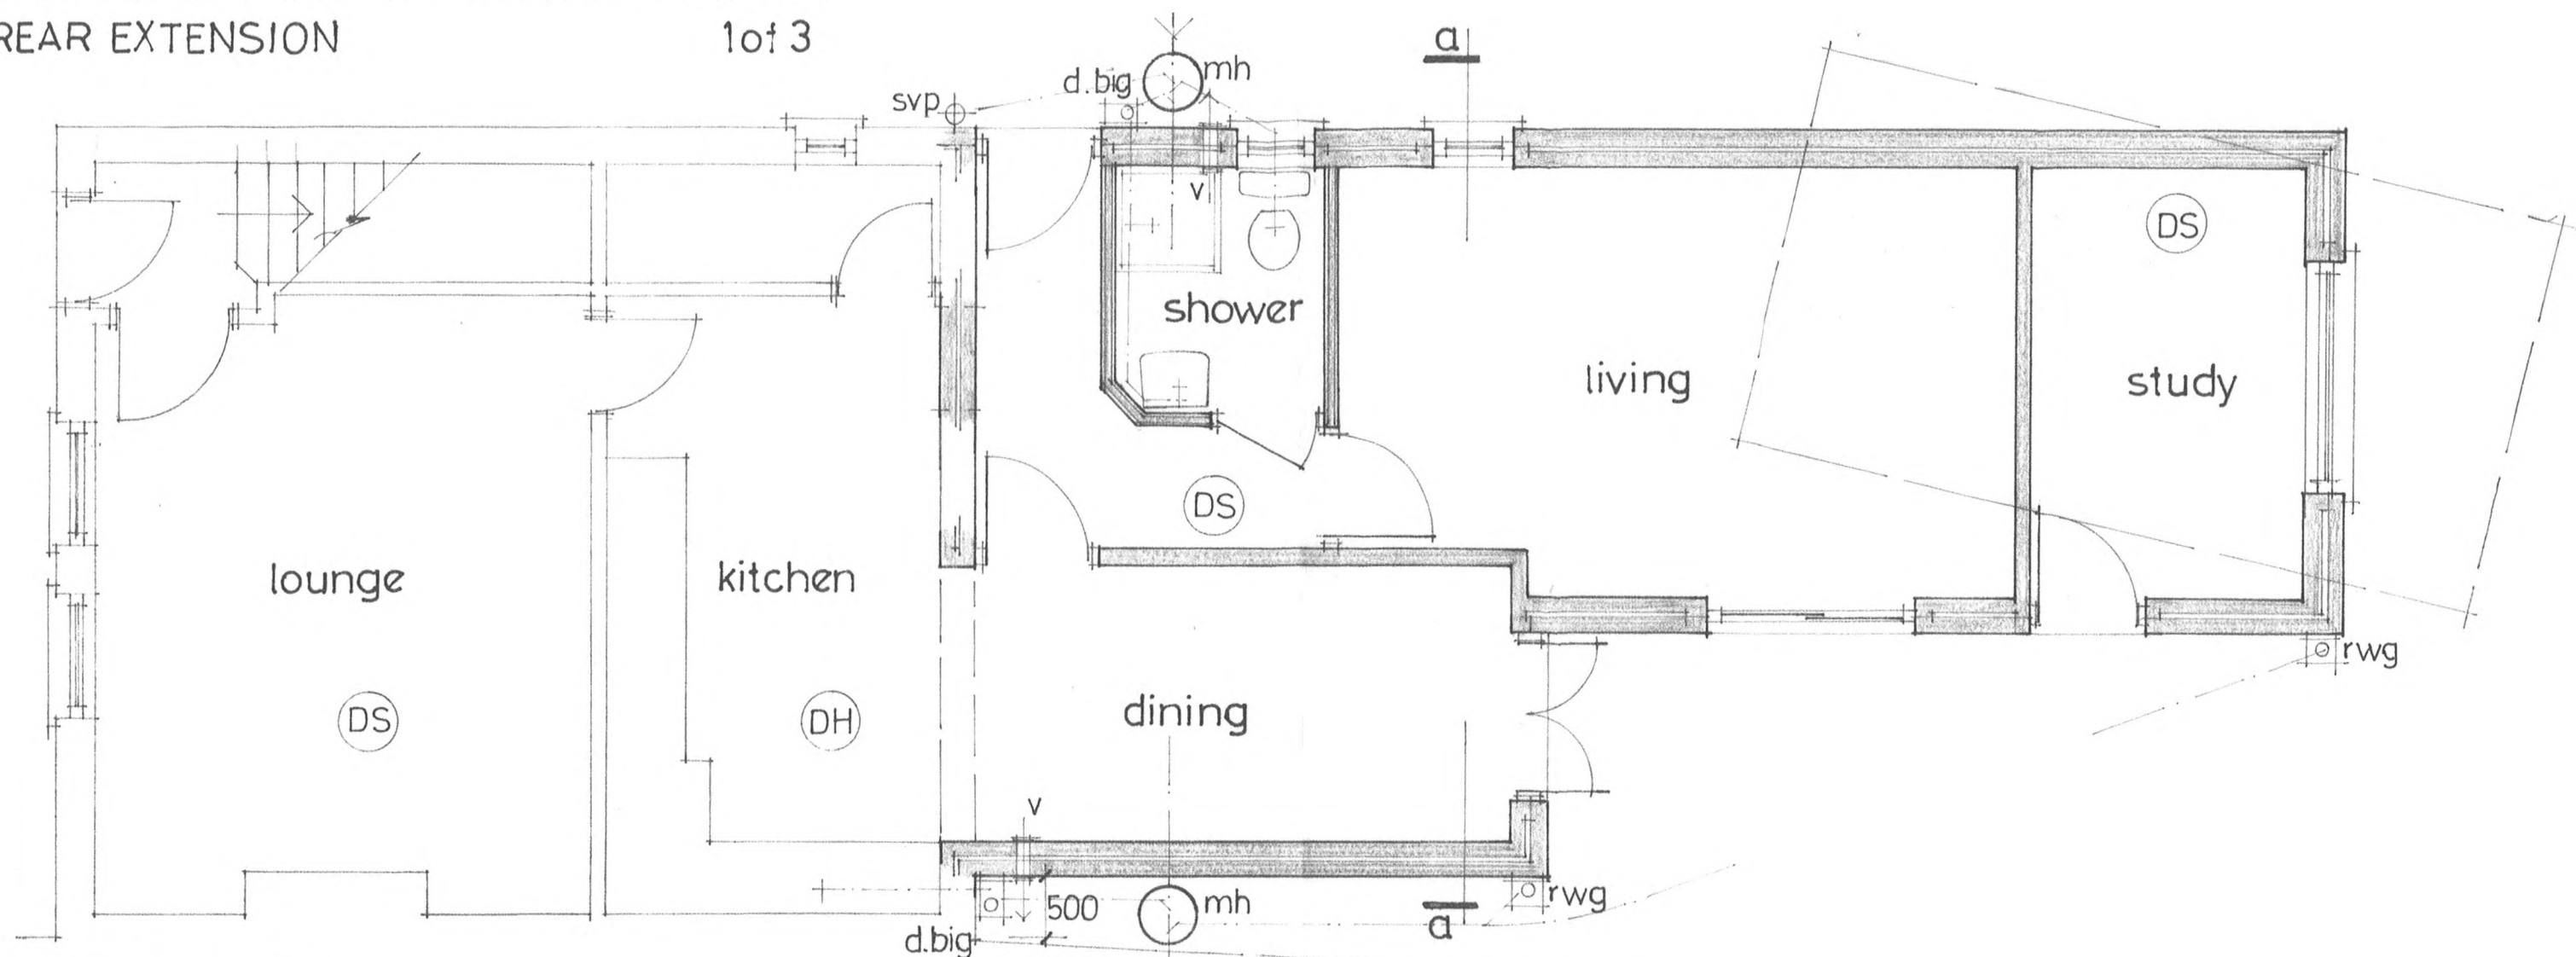

PLAN 1:50 *NEW WORK SHOWN SHADED

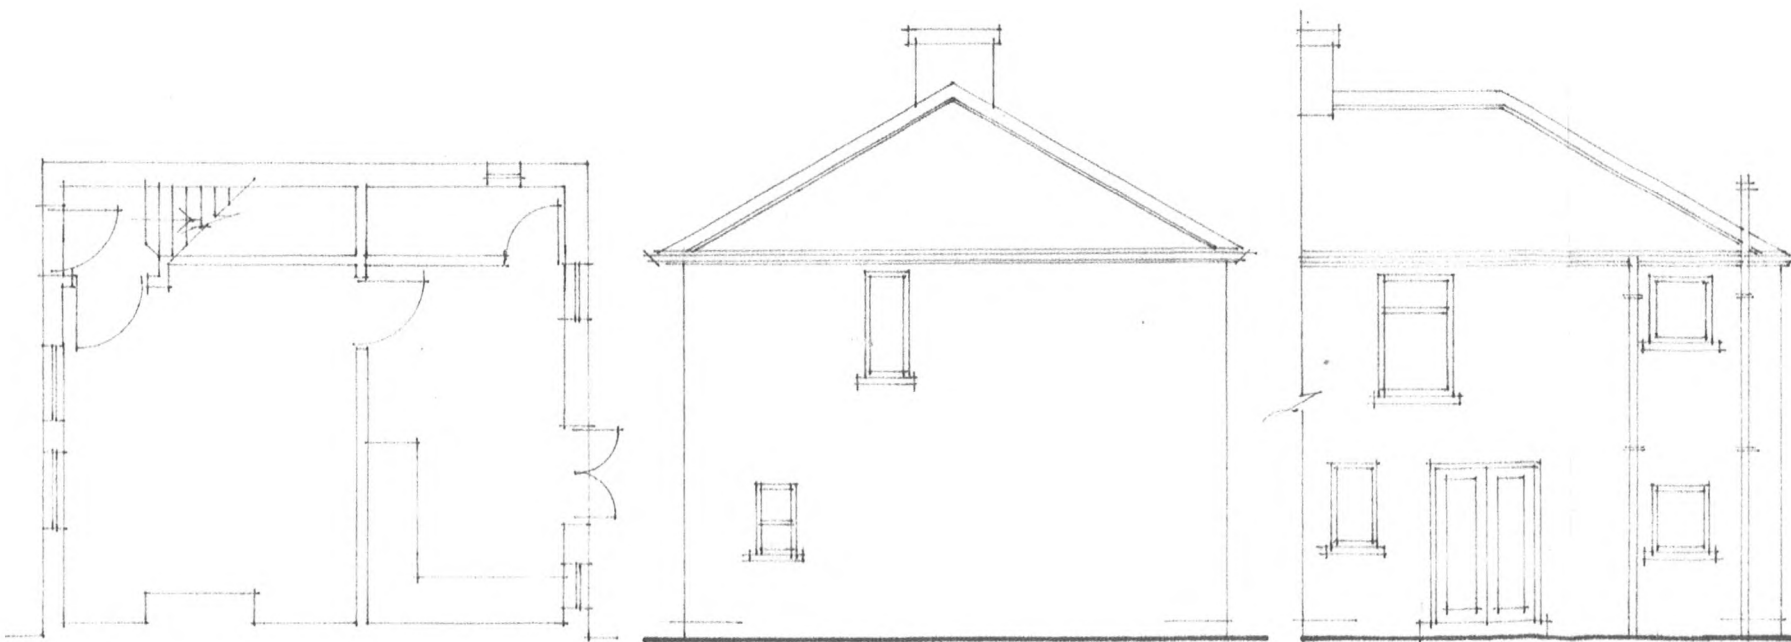

PLAN
AS EXISTING 1:100

SIDE

REAR

NB. THESE DRAWINGS ARE FOR THE SOLE PURPOSE OF OBTAINING COPELAND BC PLANNING & BDC. REGS. APPROVALS.

NB. ALL NEW ELECTRICAL WORK TO BE DESIGNED, INSTALLED, INSPECTED & TESTED IN ACC. WITH IEE WIRING REGS - 18TH EDITION.

THE WORKS TO BE BY A SELF CERTIFIED INSTALLER OR BY A SQEP PERSON, WITH A CERT. OF COMPLIANCE TO BE PRODUCED TO BUILDING CONTROL UPON COMPLETION OF THE WORKS.

DRAINAGE: EXISTING PIPEWORK PROTECTED BENEATH EXTENSION IN 200 MM. CONC. ENCASEMENT, WITH UNTOOLS, & FLEXIBLE BOARD TO JOINTS, & ALL MODIFICATIONS AS SHOWN, & ALL CONNECTIONS, GULVES INCL. NEW MH'S TO BE TO SATISFACTION OF LA.