


420mm at A3

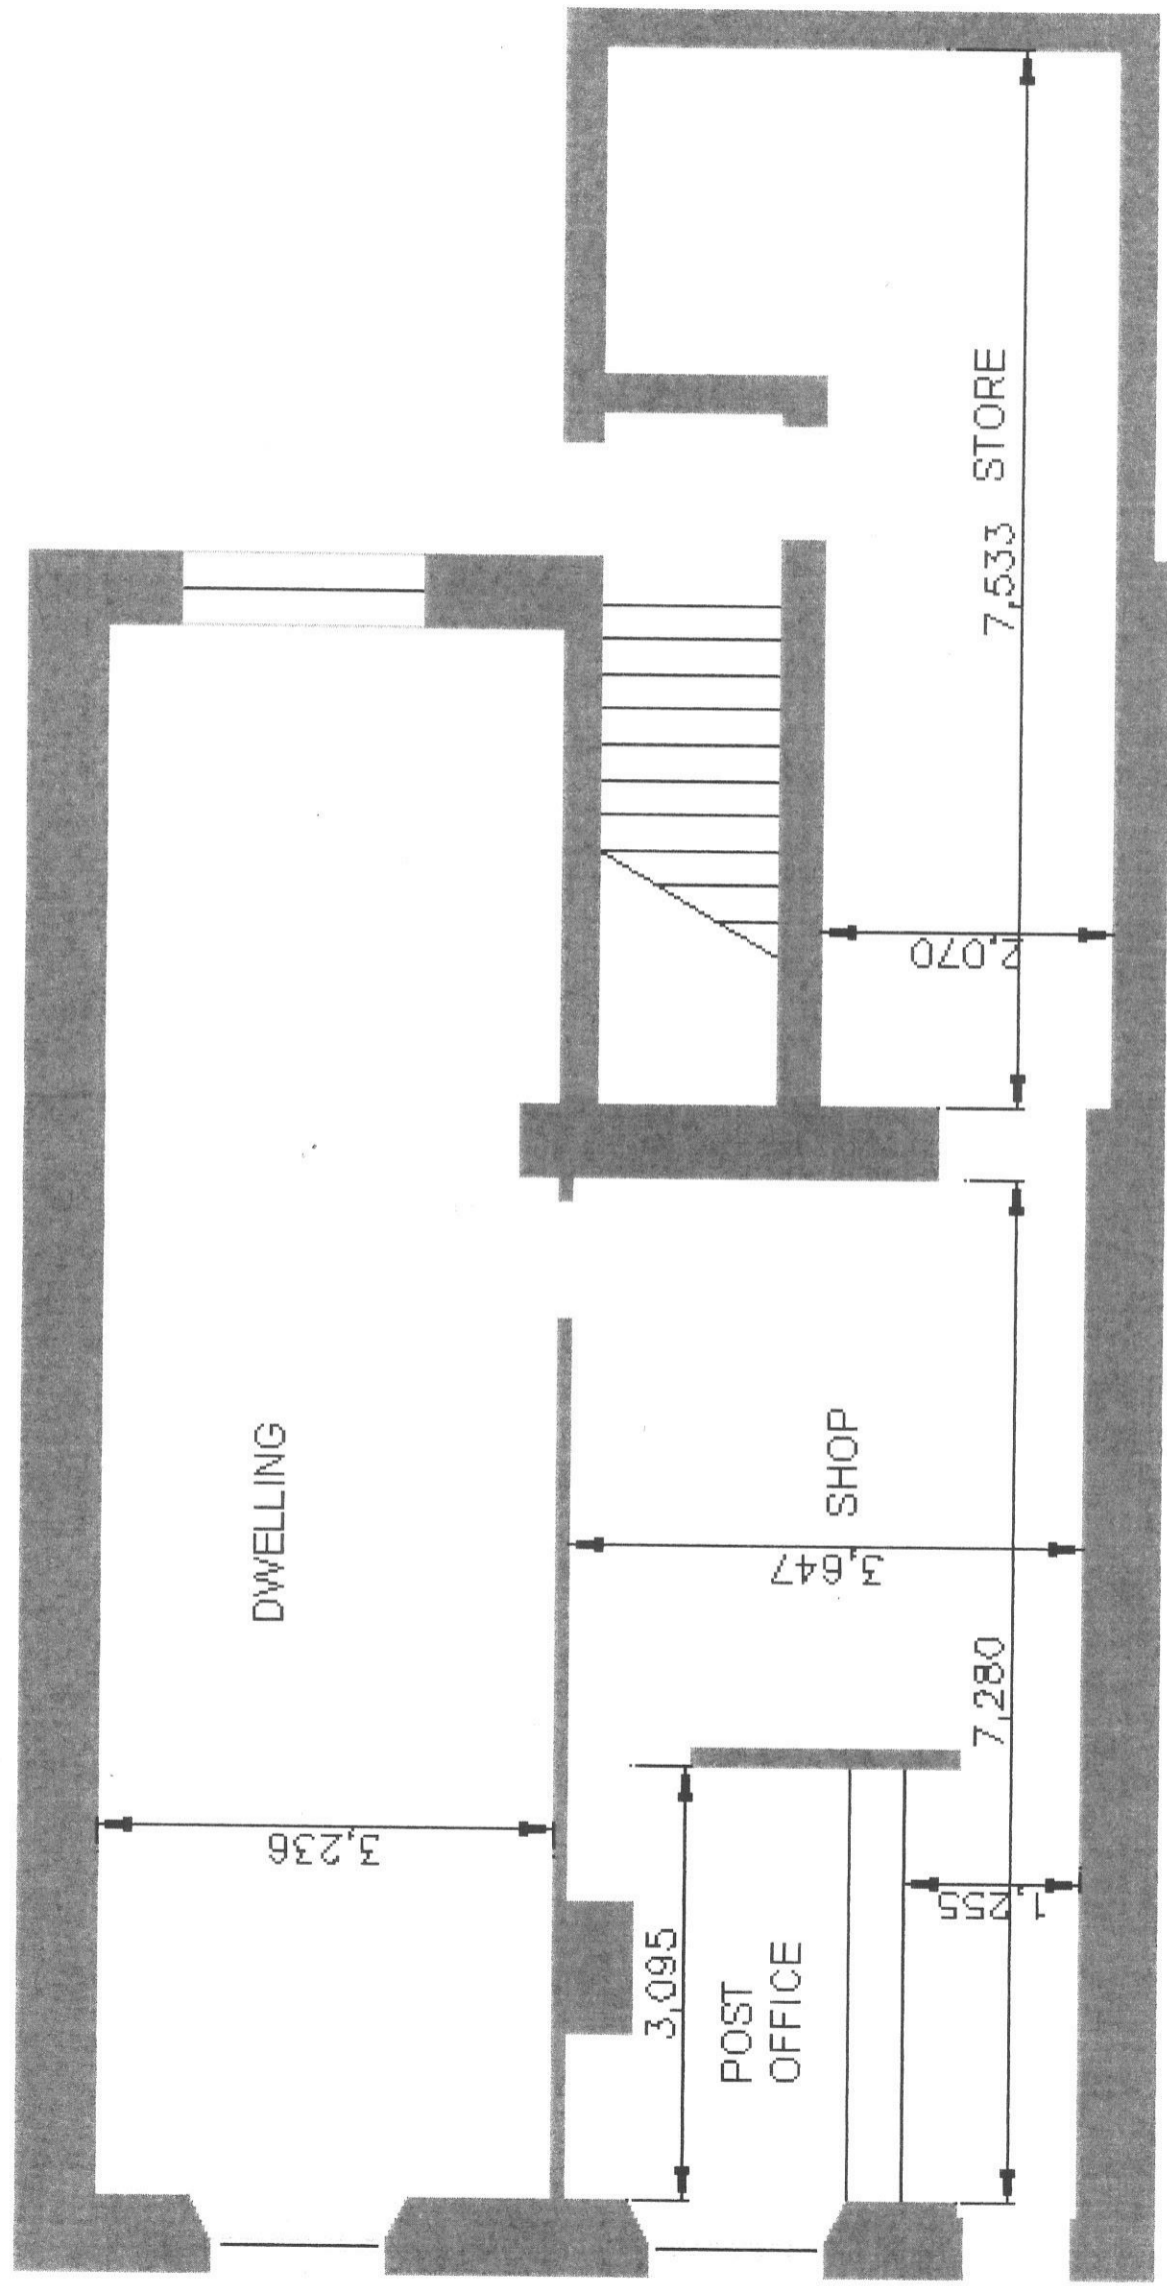

210mm at A3

GROUND FLOOR PLAN AS EXISTING
ARLECDON SHOP & POST OFFICE
Dimensions in mm
Scale $\frac{1}{100}$ at A4
 $\frac{1}{60}$ at A3