

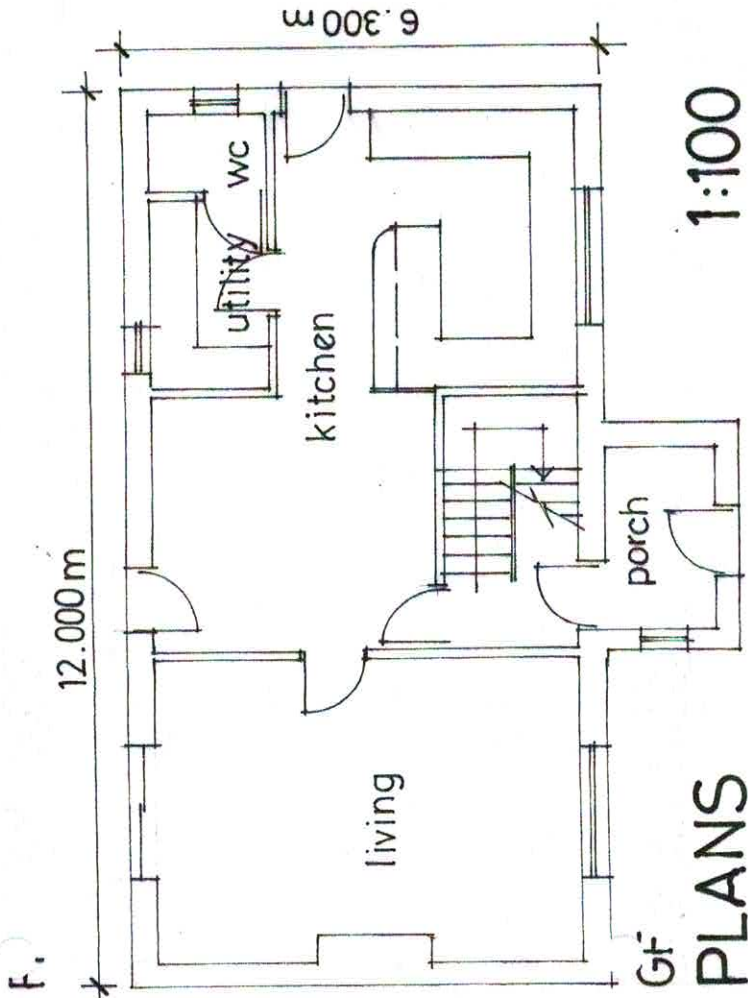
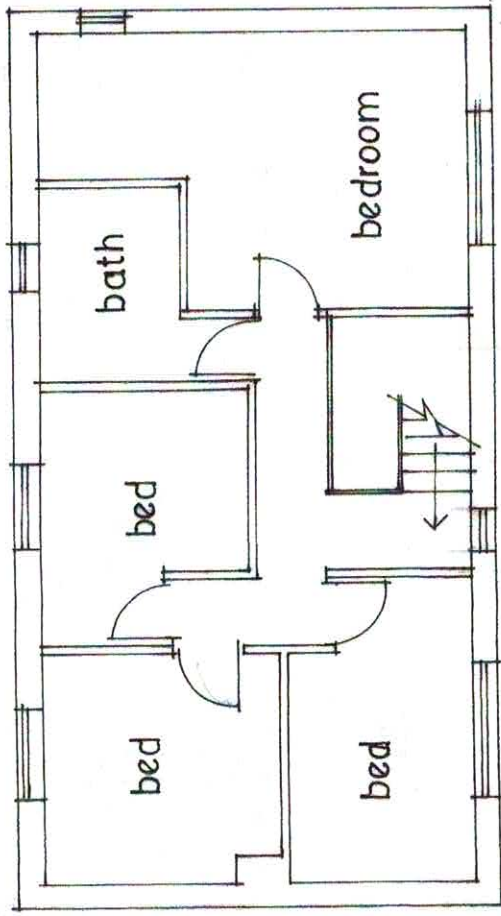
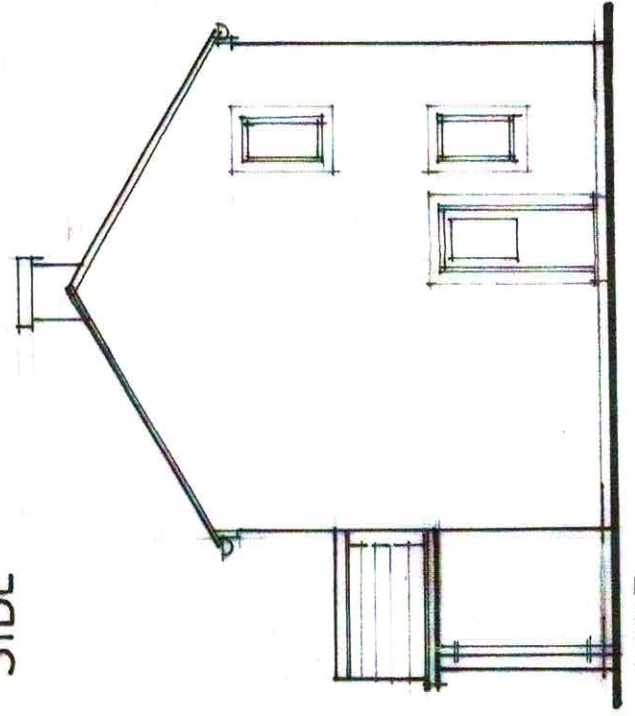


WHINNEY HILL, CLEATOR MOOR PROPOSED DWELLING for M&L NEWALL

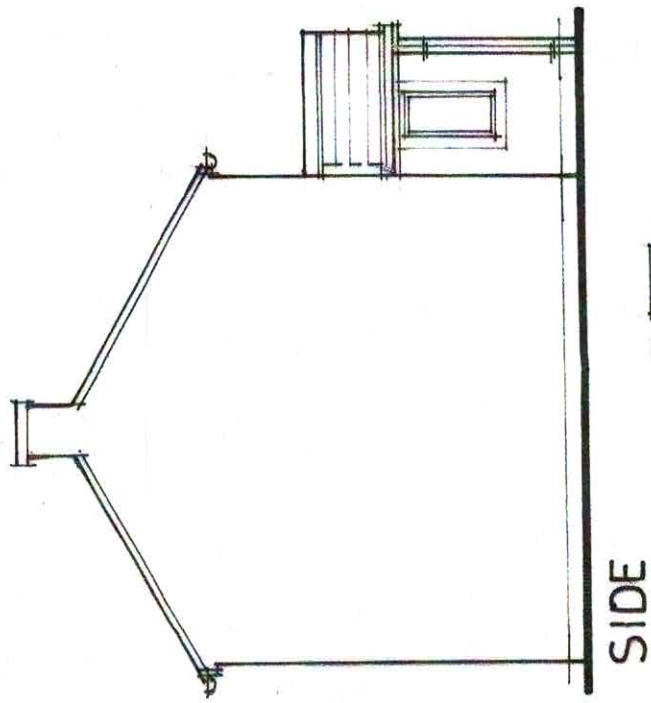


PLANS 1:100

DWELLING & PORCH, OF SIMILAR DIMENSION TO EXISTING WHINNEY HILL TO HAVE FINISHES TO MATCH AS FOLLOWS:
 ROOF - GRAY FLAT CONCRETE TILES
 WALLS - SMOOTH WHITE RENDER, WITH PAINTED BLACK SURROUNDS TO EXTERNAL OPENINGS.
 WINDOWS/DOORS - UPVC WHITE, STYLE TO MATCH EXISTING DWELLING.
 DRAINAGE: TO BE CONNECTED TO EXISTING COMBINED SEWER SYSTEM, ADJACENT TO WHINNEY HILL.

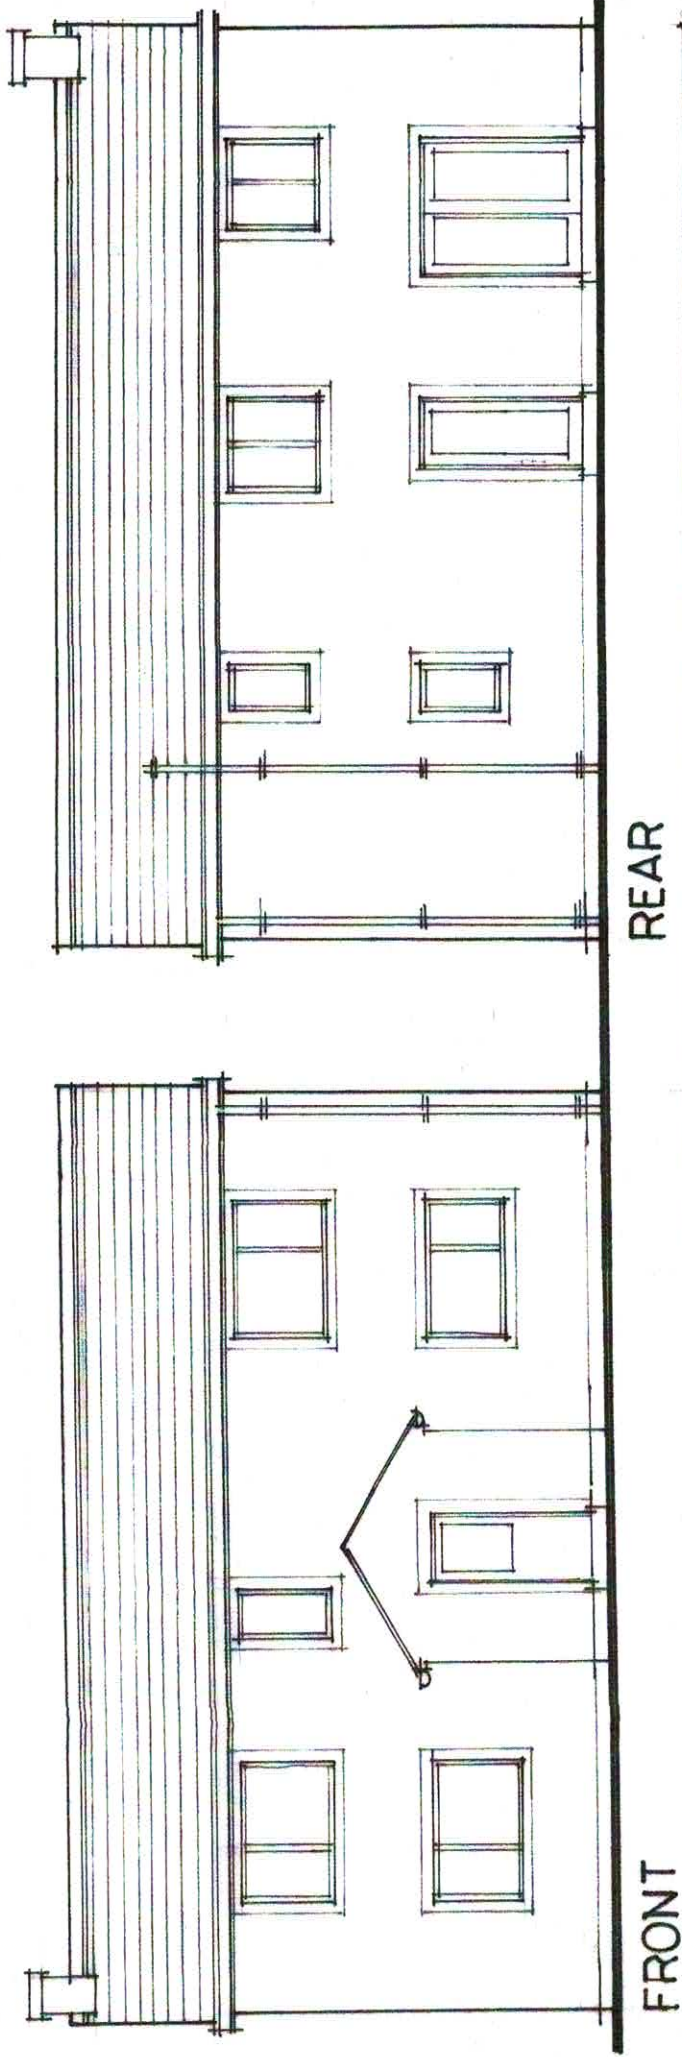

ELEVATIONS 1:100

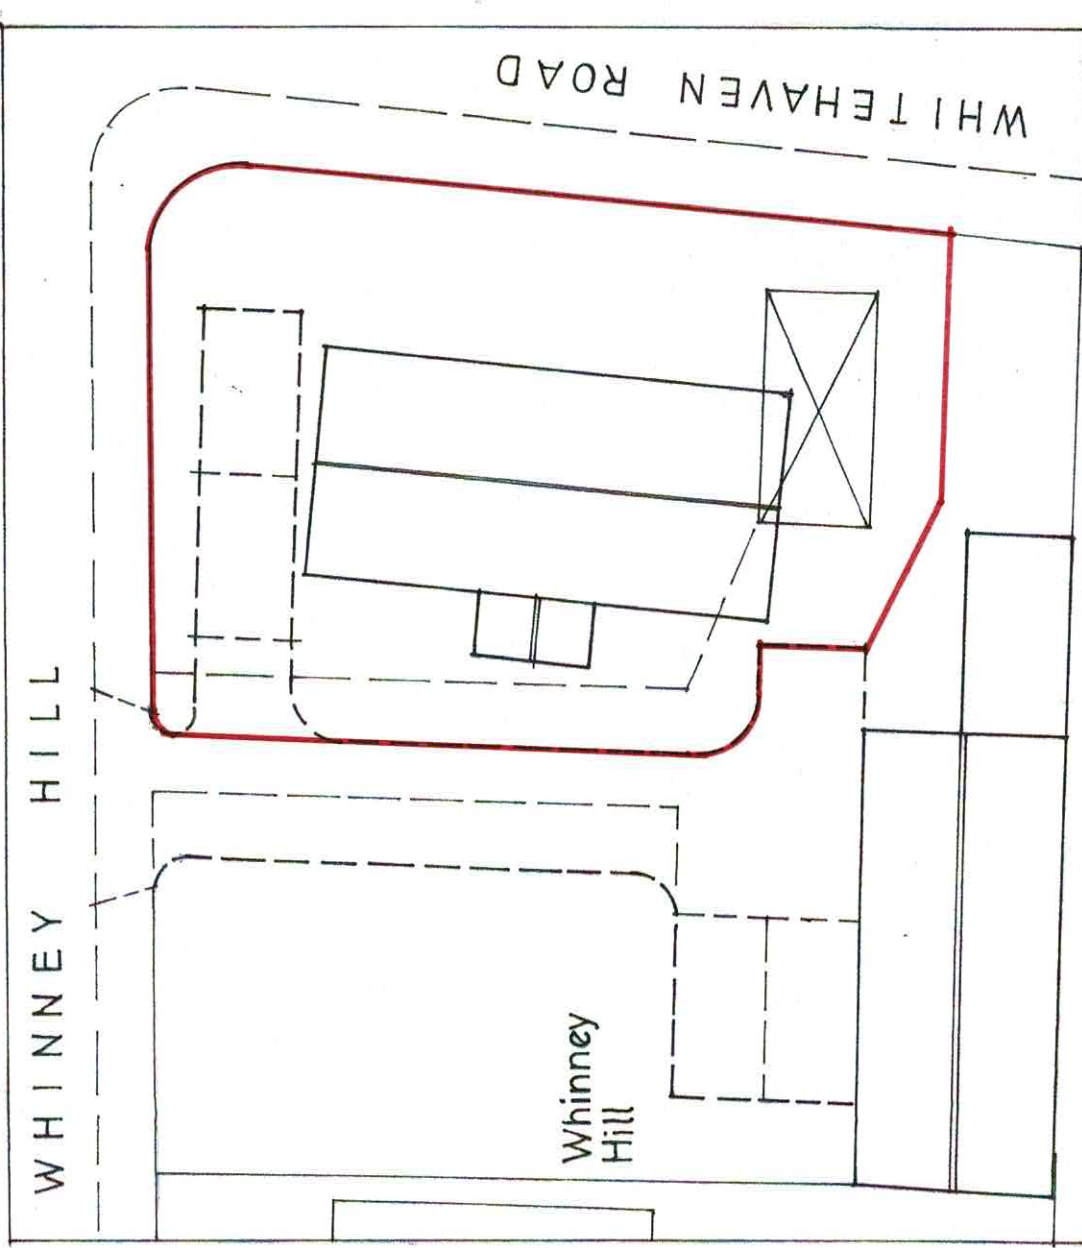

BLOCK PLAN 1:200

INDICATES POSITION OF PROPOSED DWELLING UPON WHINNEY HILL GARDEN AREA, FOLLOWING GARAGE DEMOLITION & REALIGNED DRIVE. ACCESS & PARKING FOR BOTH DWELLINGS TO BE AS SHOWN, & TO SATISFACTION OF CC HIGHWAYS, BOUNDARIES TO BE AGREED.

NB. THIS DRAWING IS FOR THE SOLE PURPOSE OF OBTAINING CC OUTLINE PLANNING APPROVAL, WITH SOME MATTERS RESERVED.