
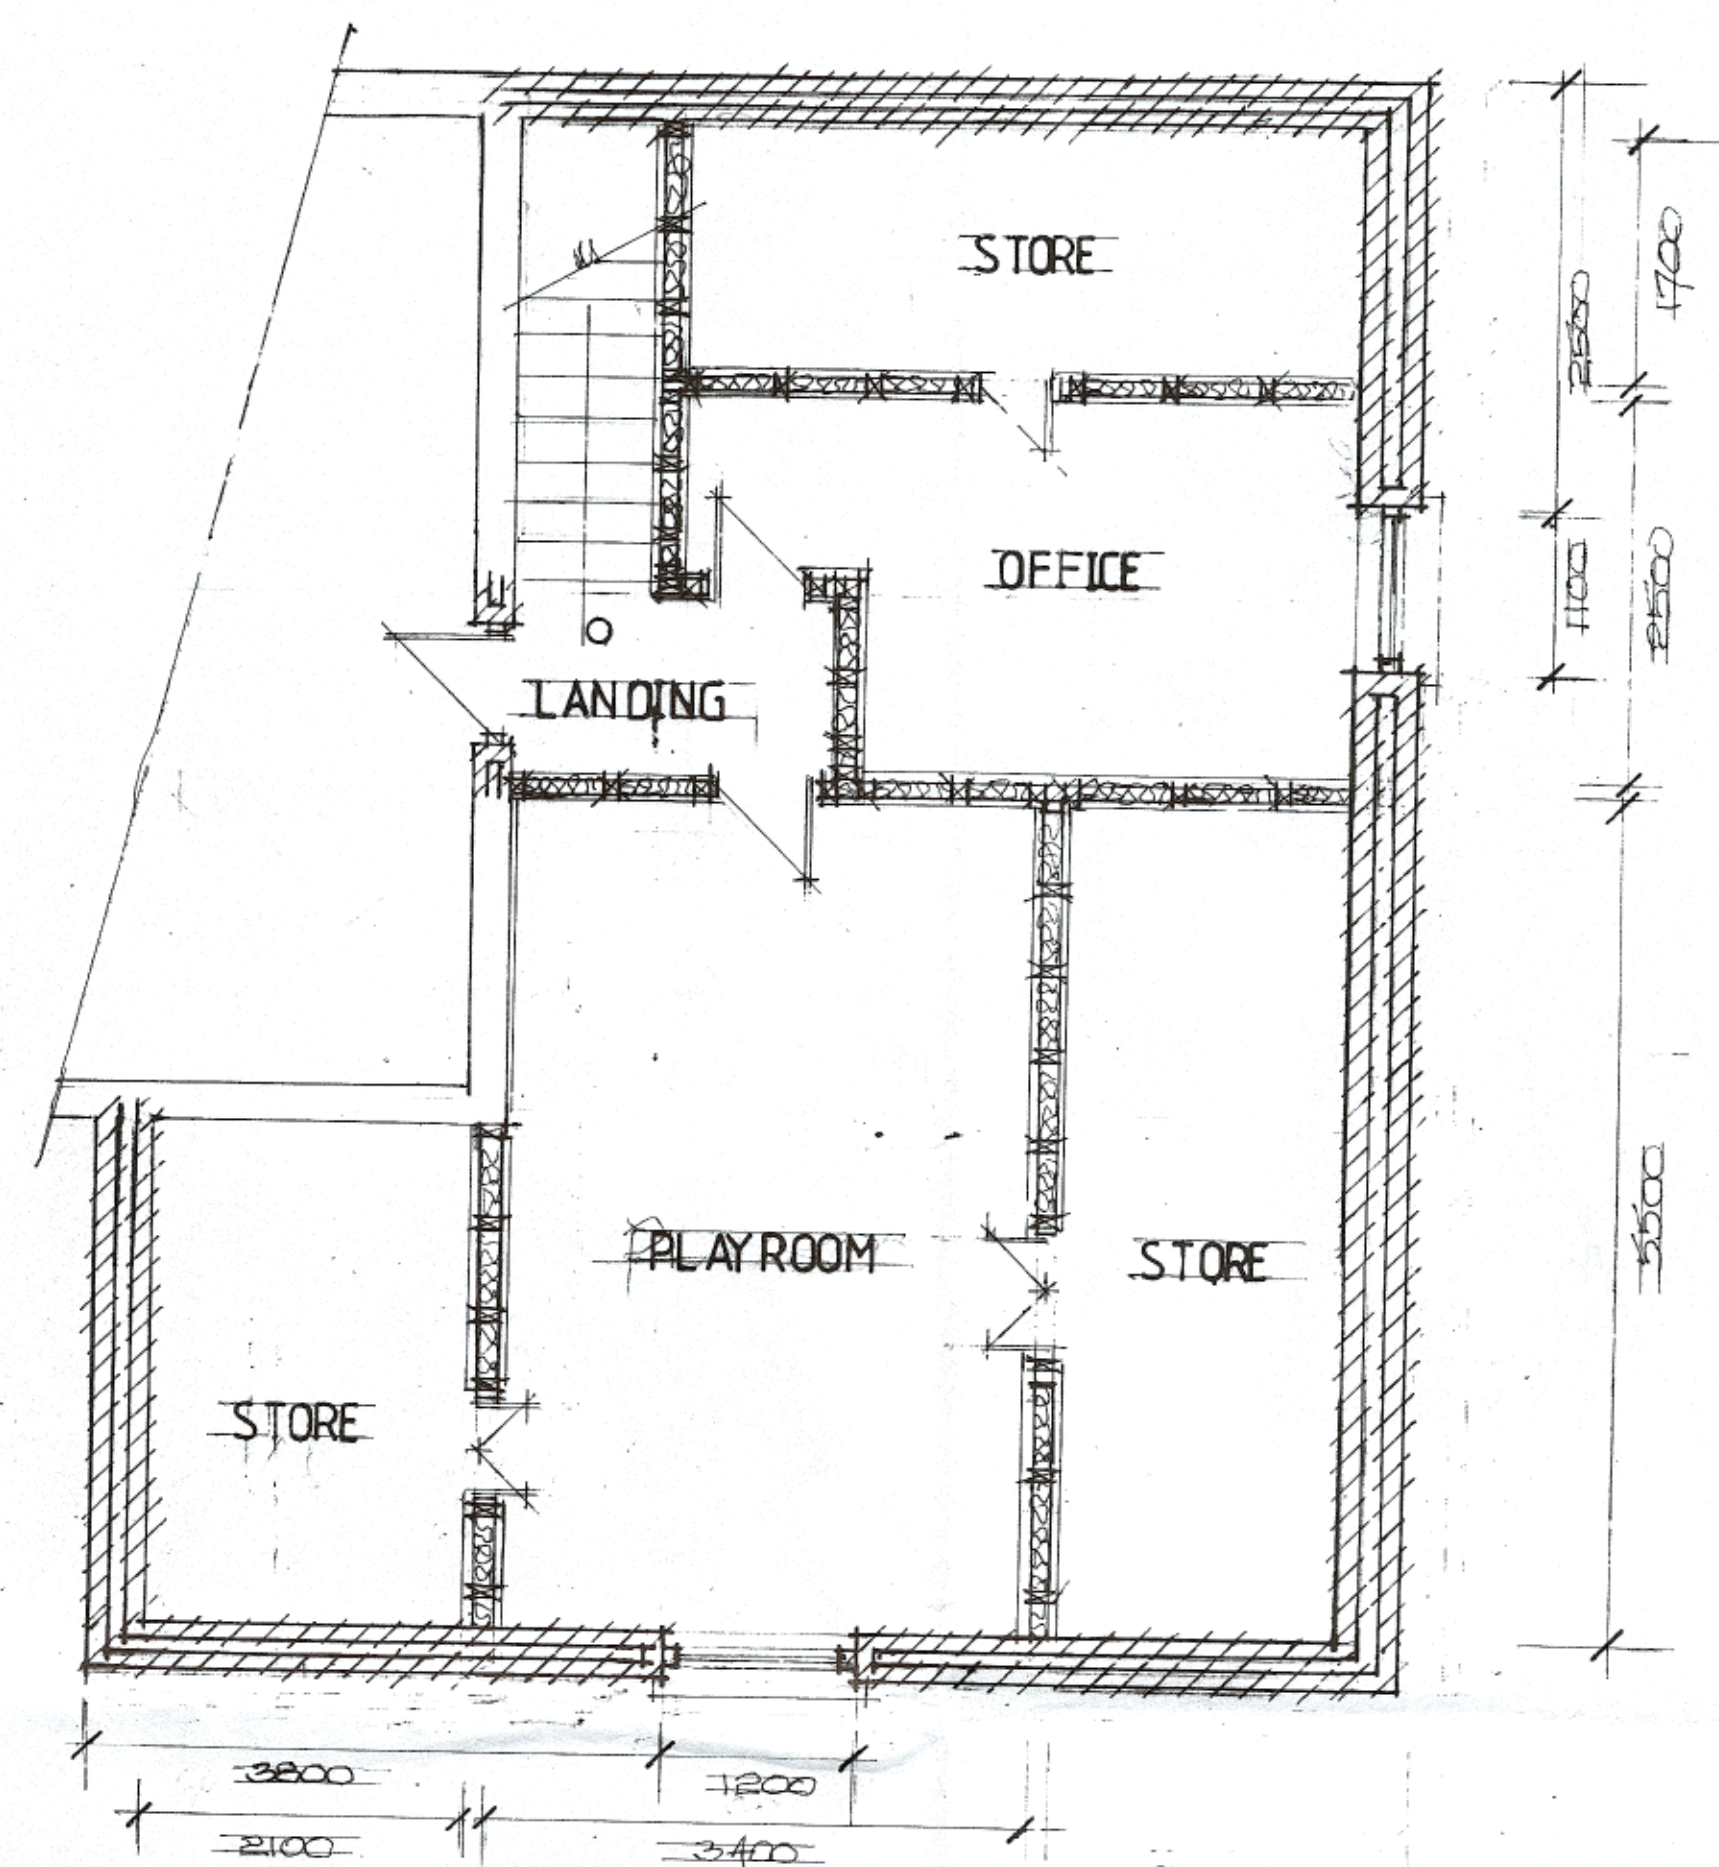
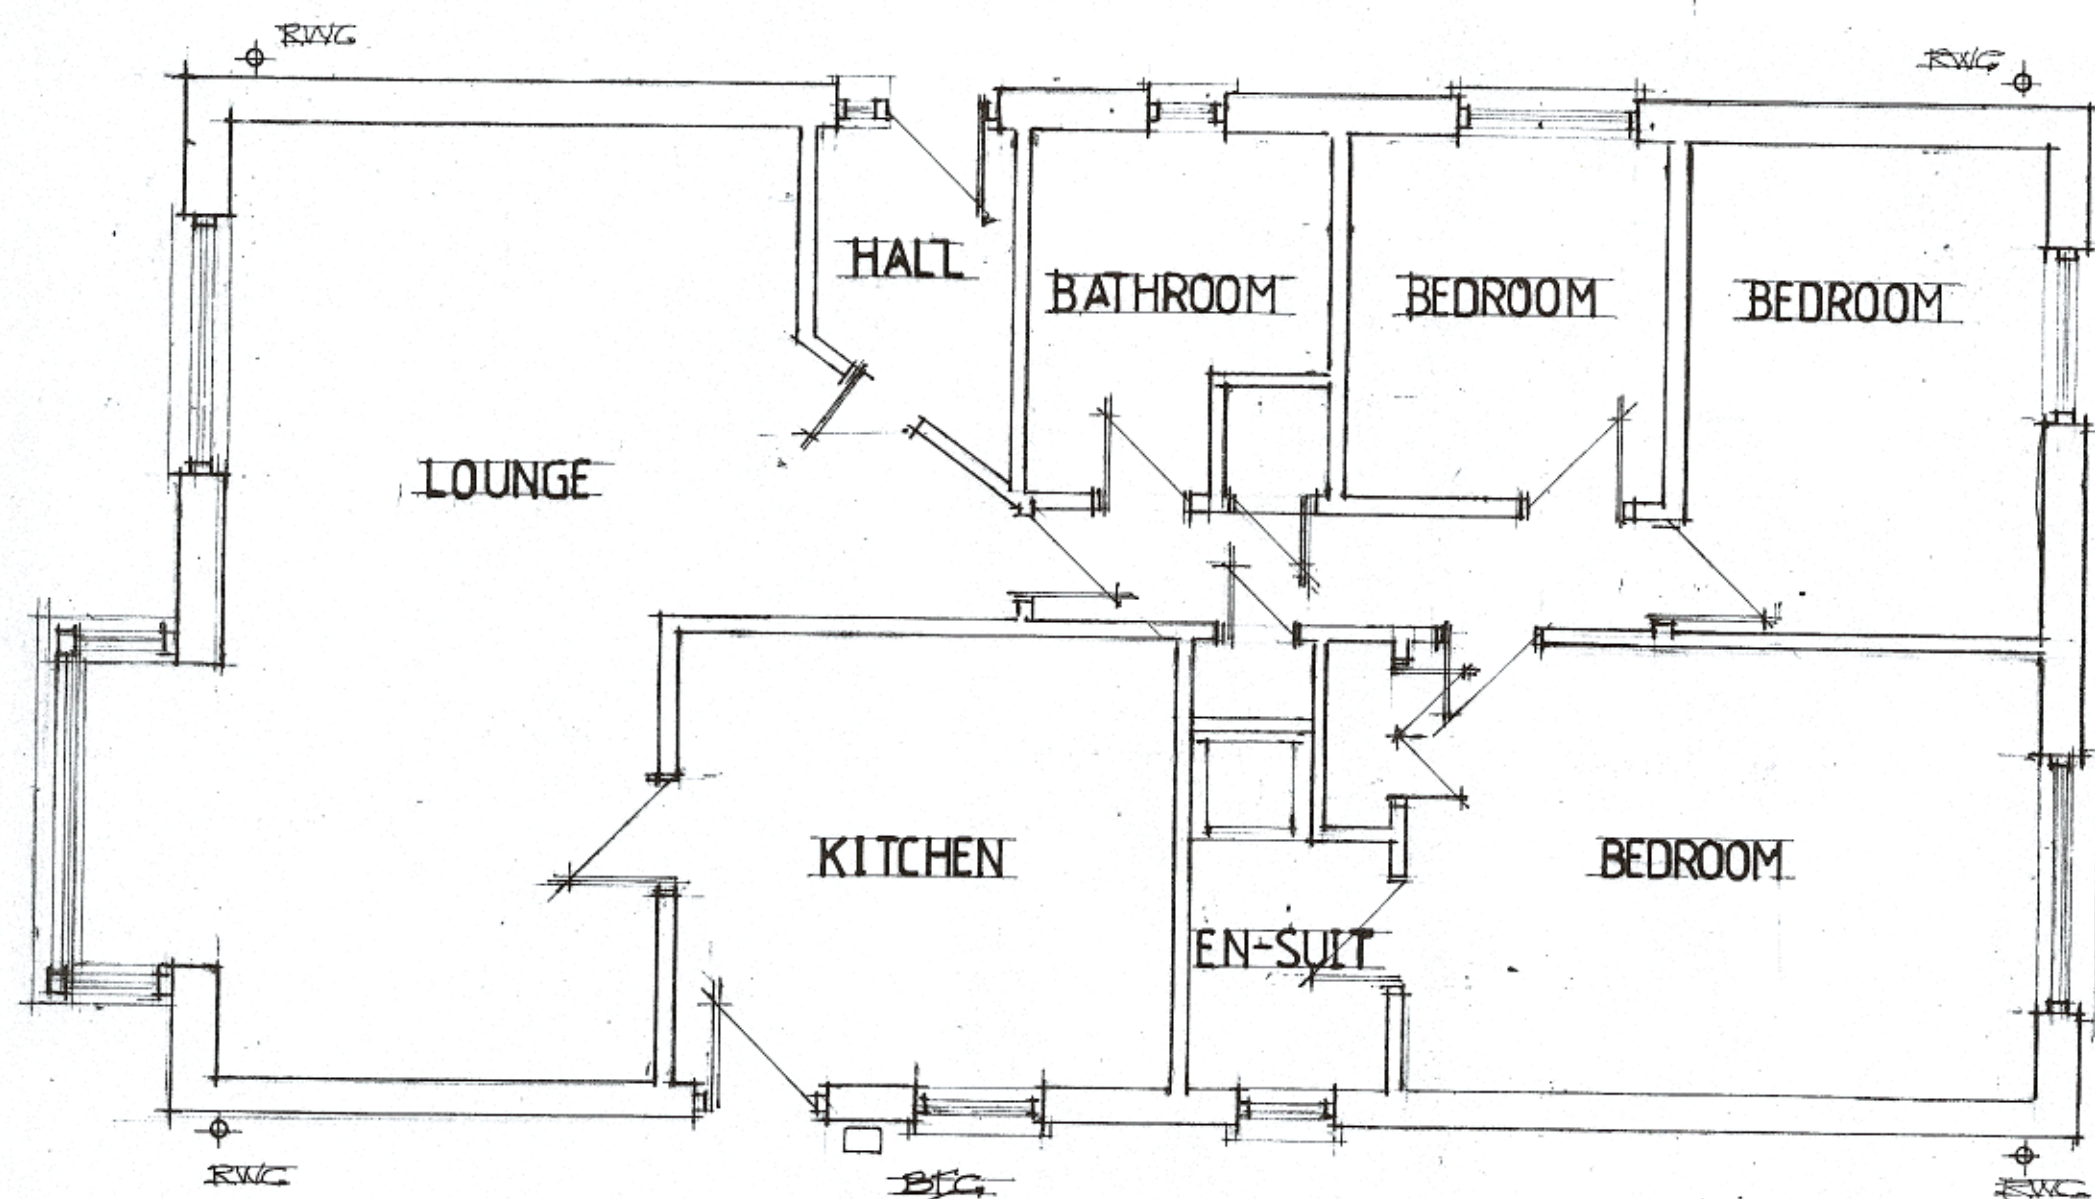


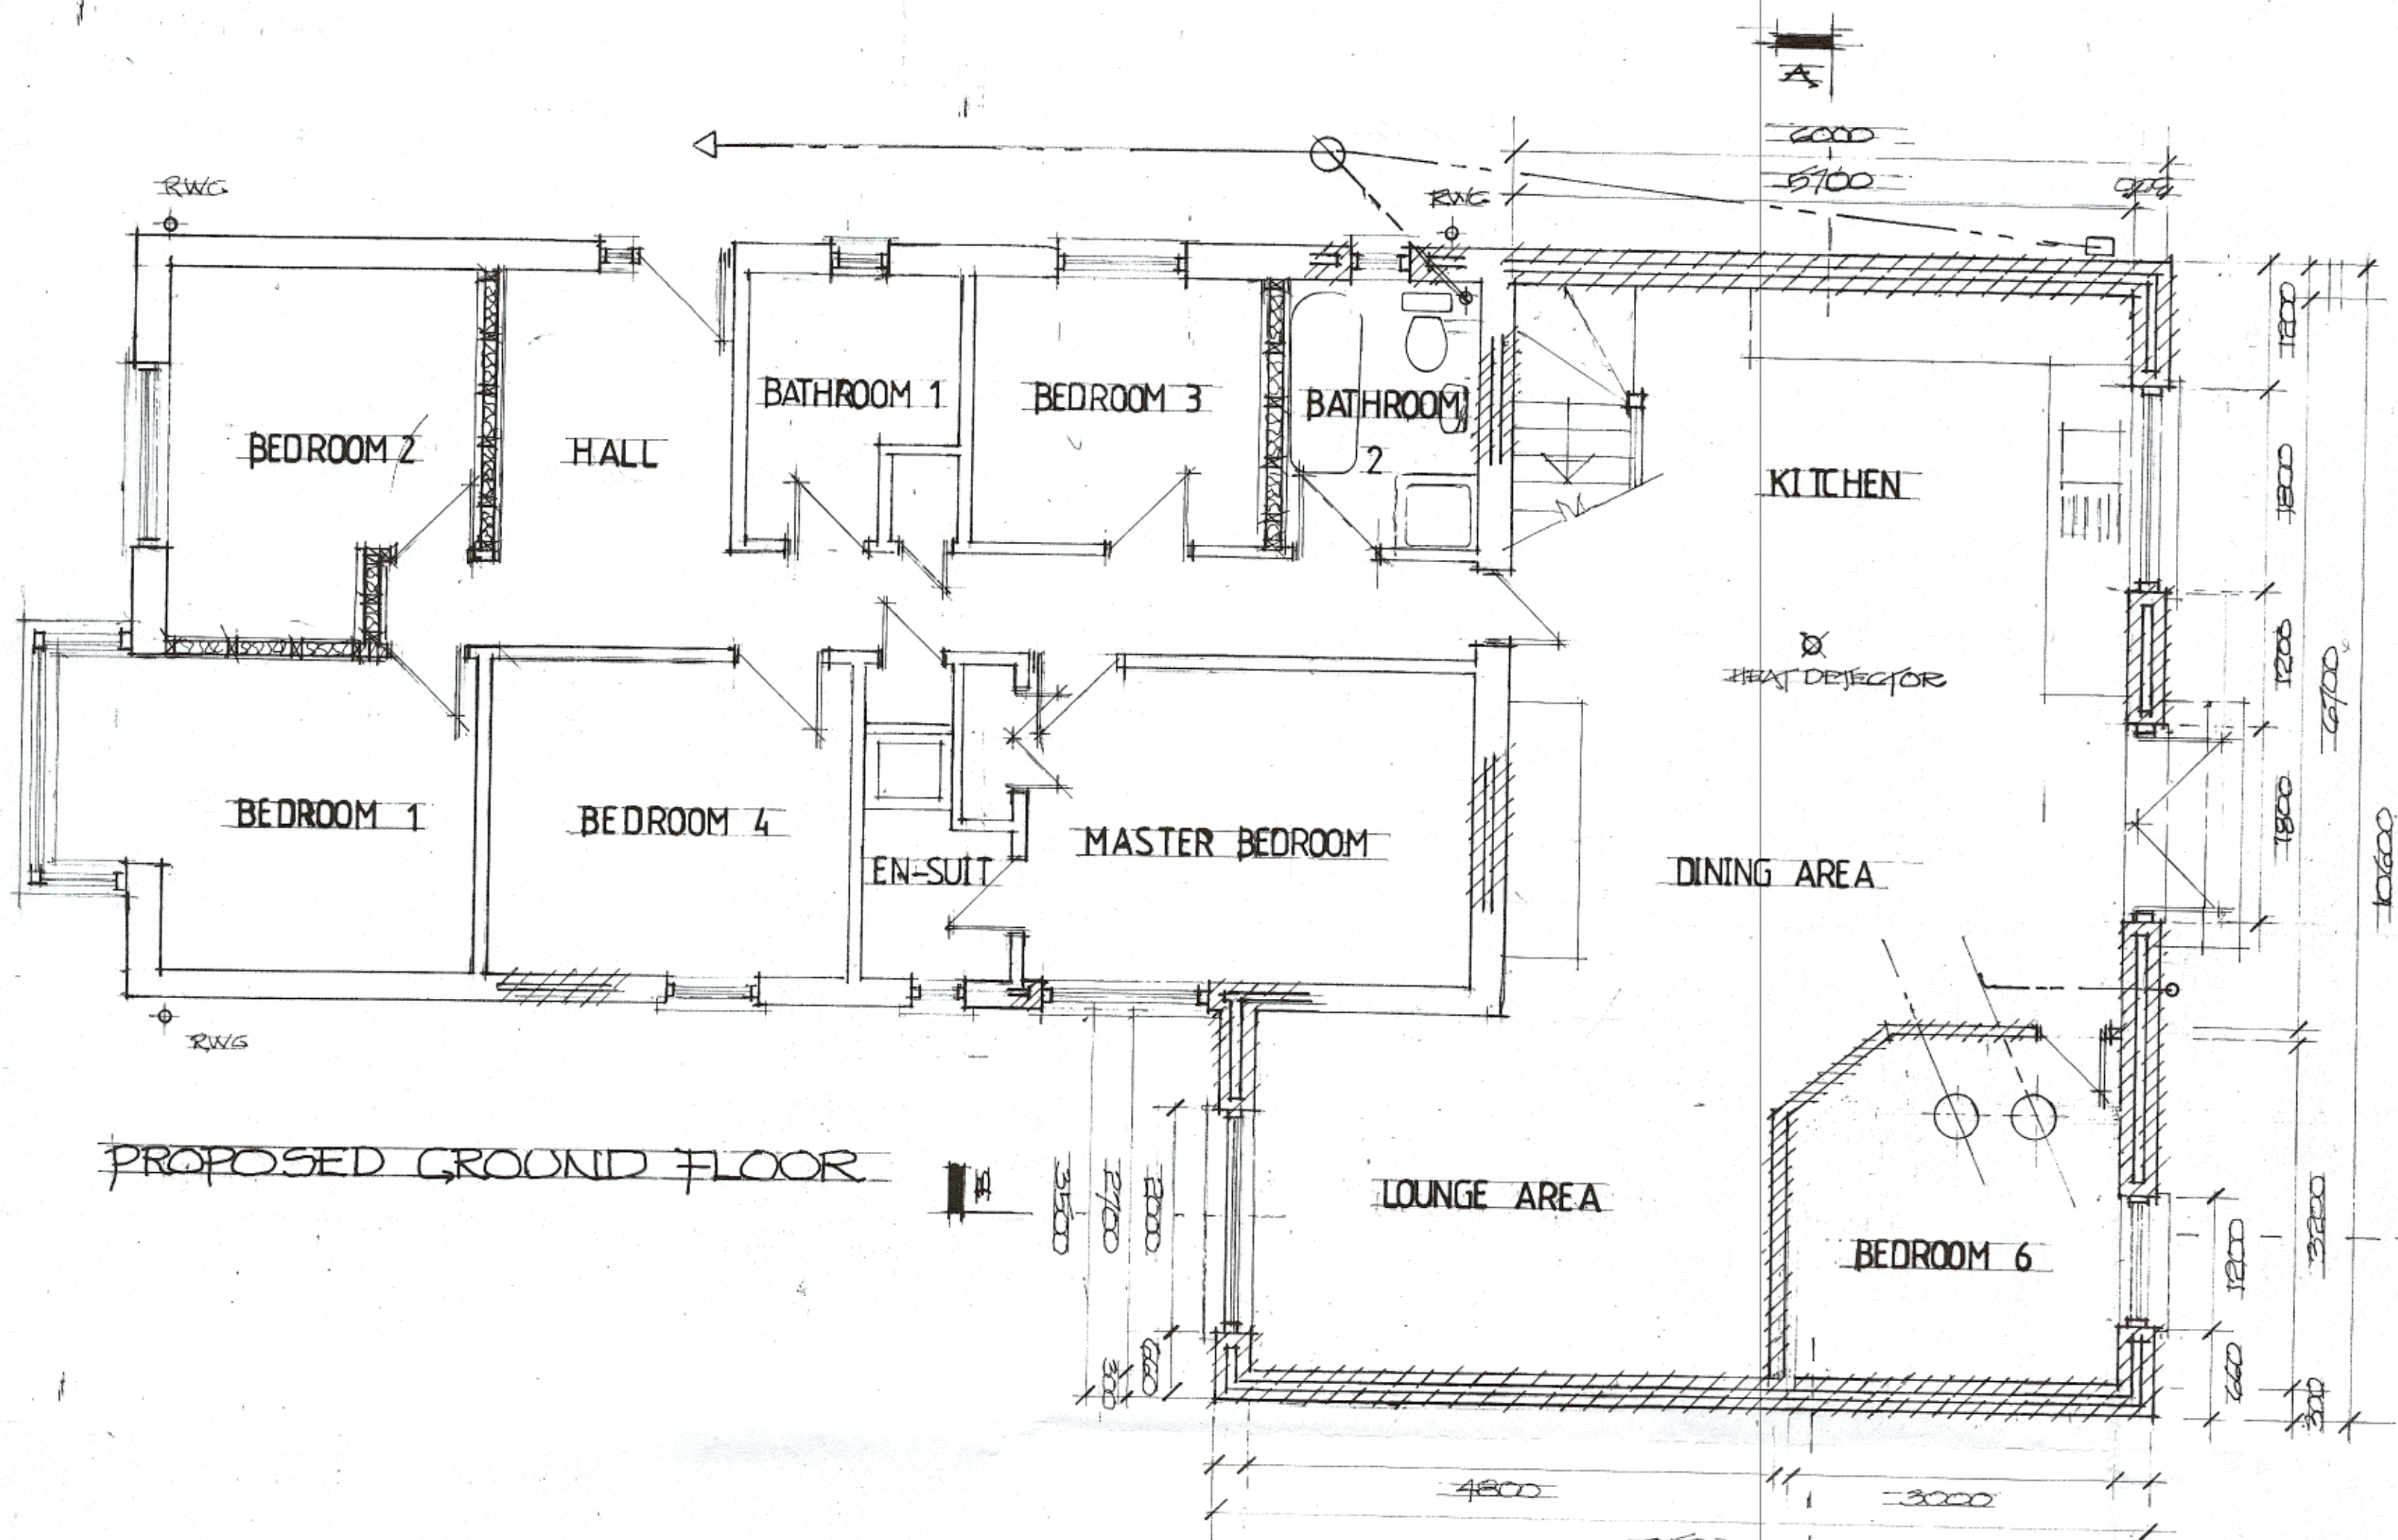

NEW PROPOSED SINGLE STOREY EXTENSION AND  
INTERNAL ALTERATIONS AT 27 LAUREL BANK, WHITEHAVEN  
FOR DR C. PICKFORD  
SCALE 1:50