



North West Elevation

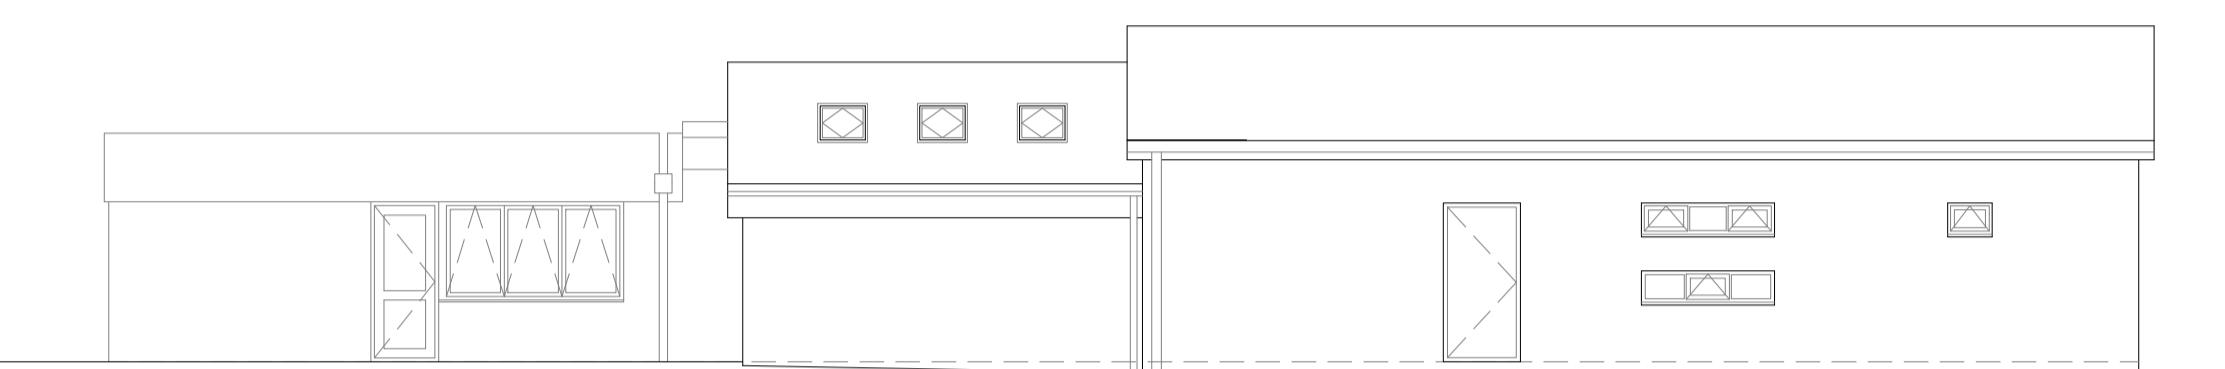

North East Elevation

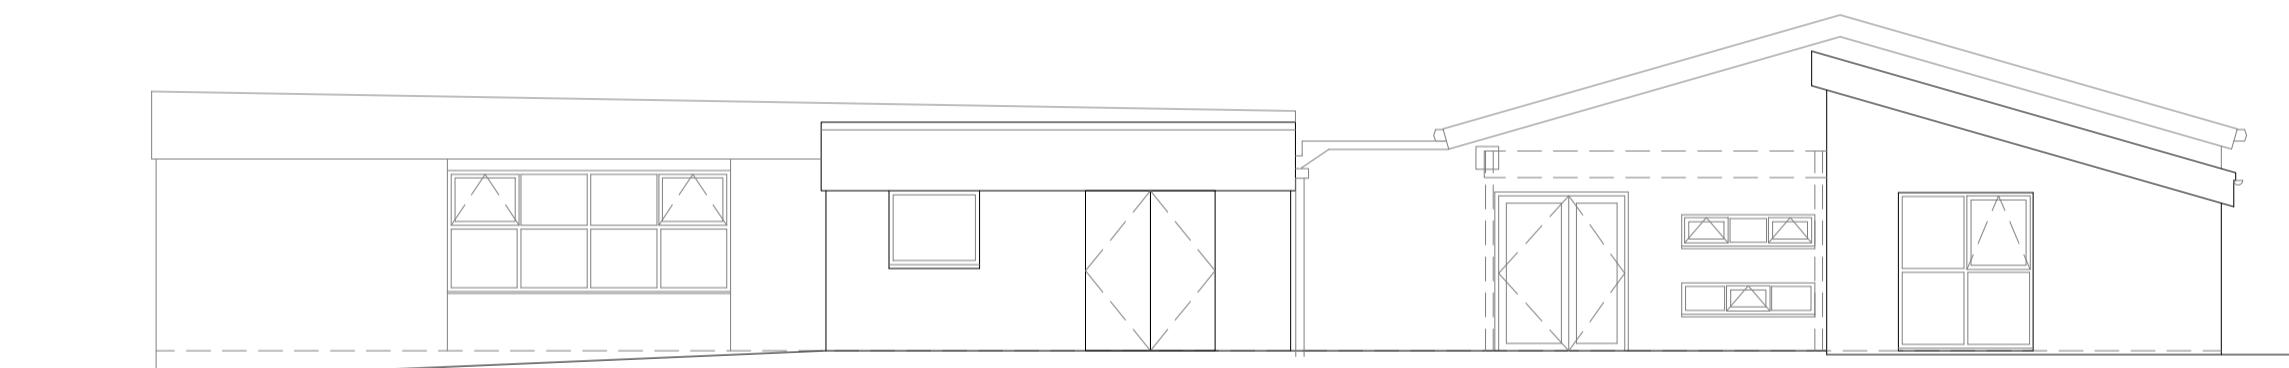

South East Elevation



South West Elevation

Address	Frizington Nursery & Pre-School, Main Street, Frizington, Cumbria, CA26 3PF		
Project	Proposed Classroom Extension Proposed Floor & Elevation Plans		
Ref	FNPS-LD-003	Rev	-
Scale	1/75 & 100	Date	20th Dec 2025
Client	Charlotte Oddie	Paper Size	A1