



Floor Plan 1/30

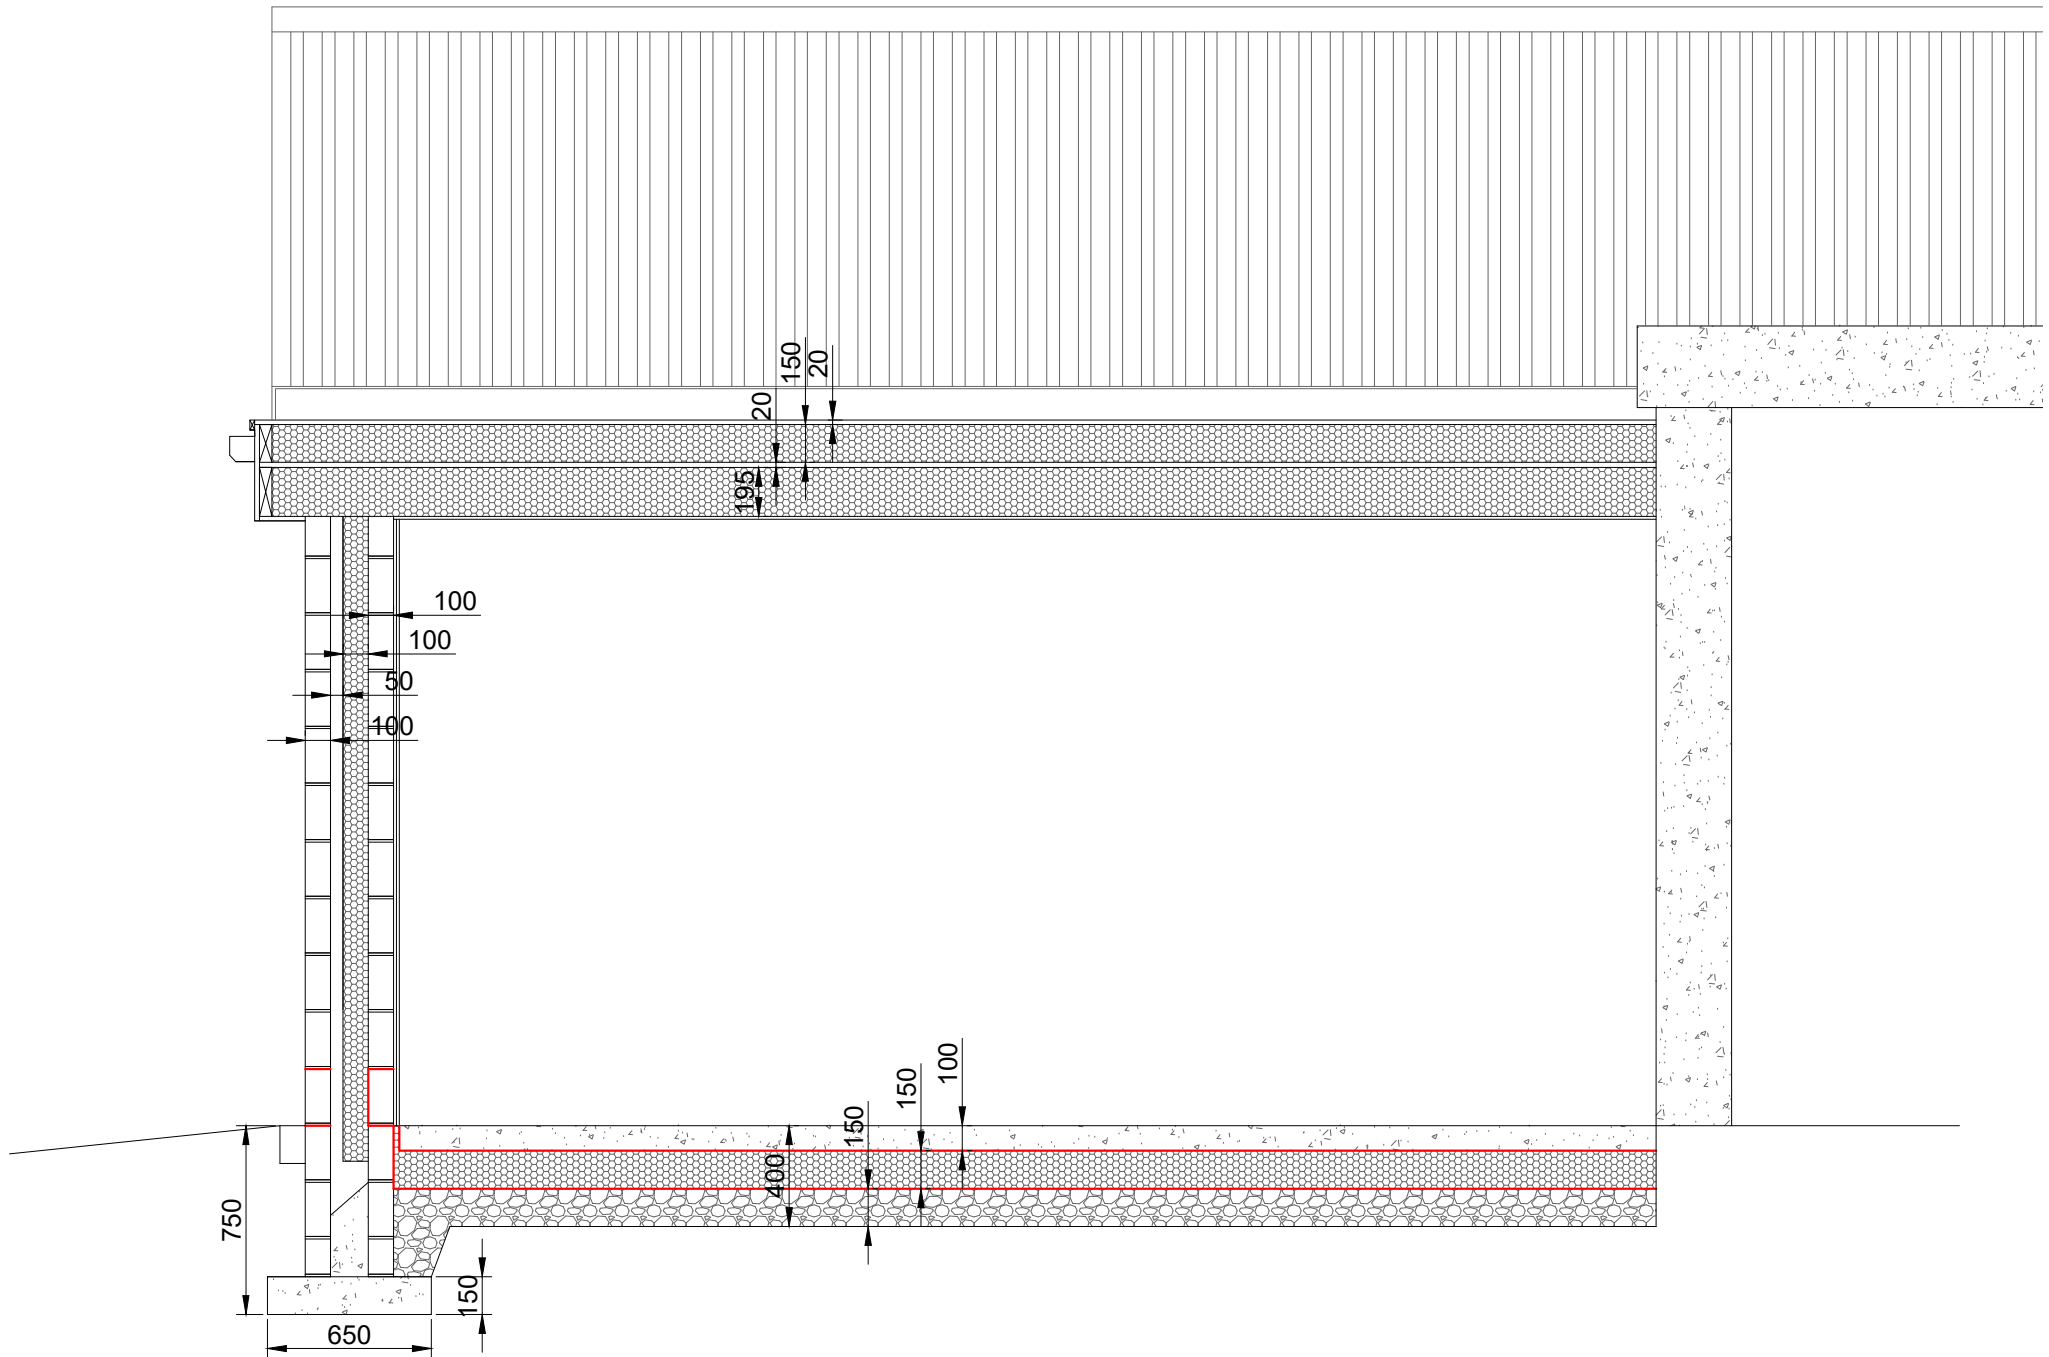

Section Plan 1/30

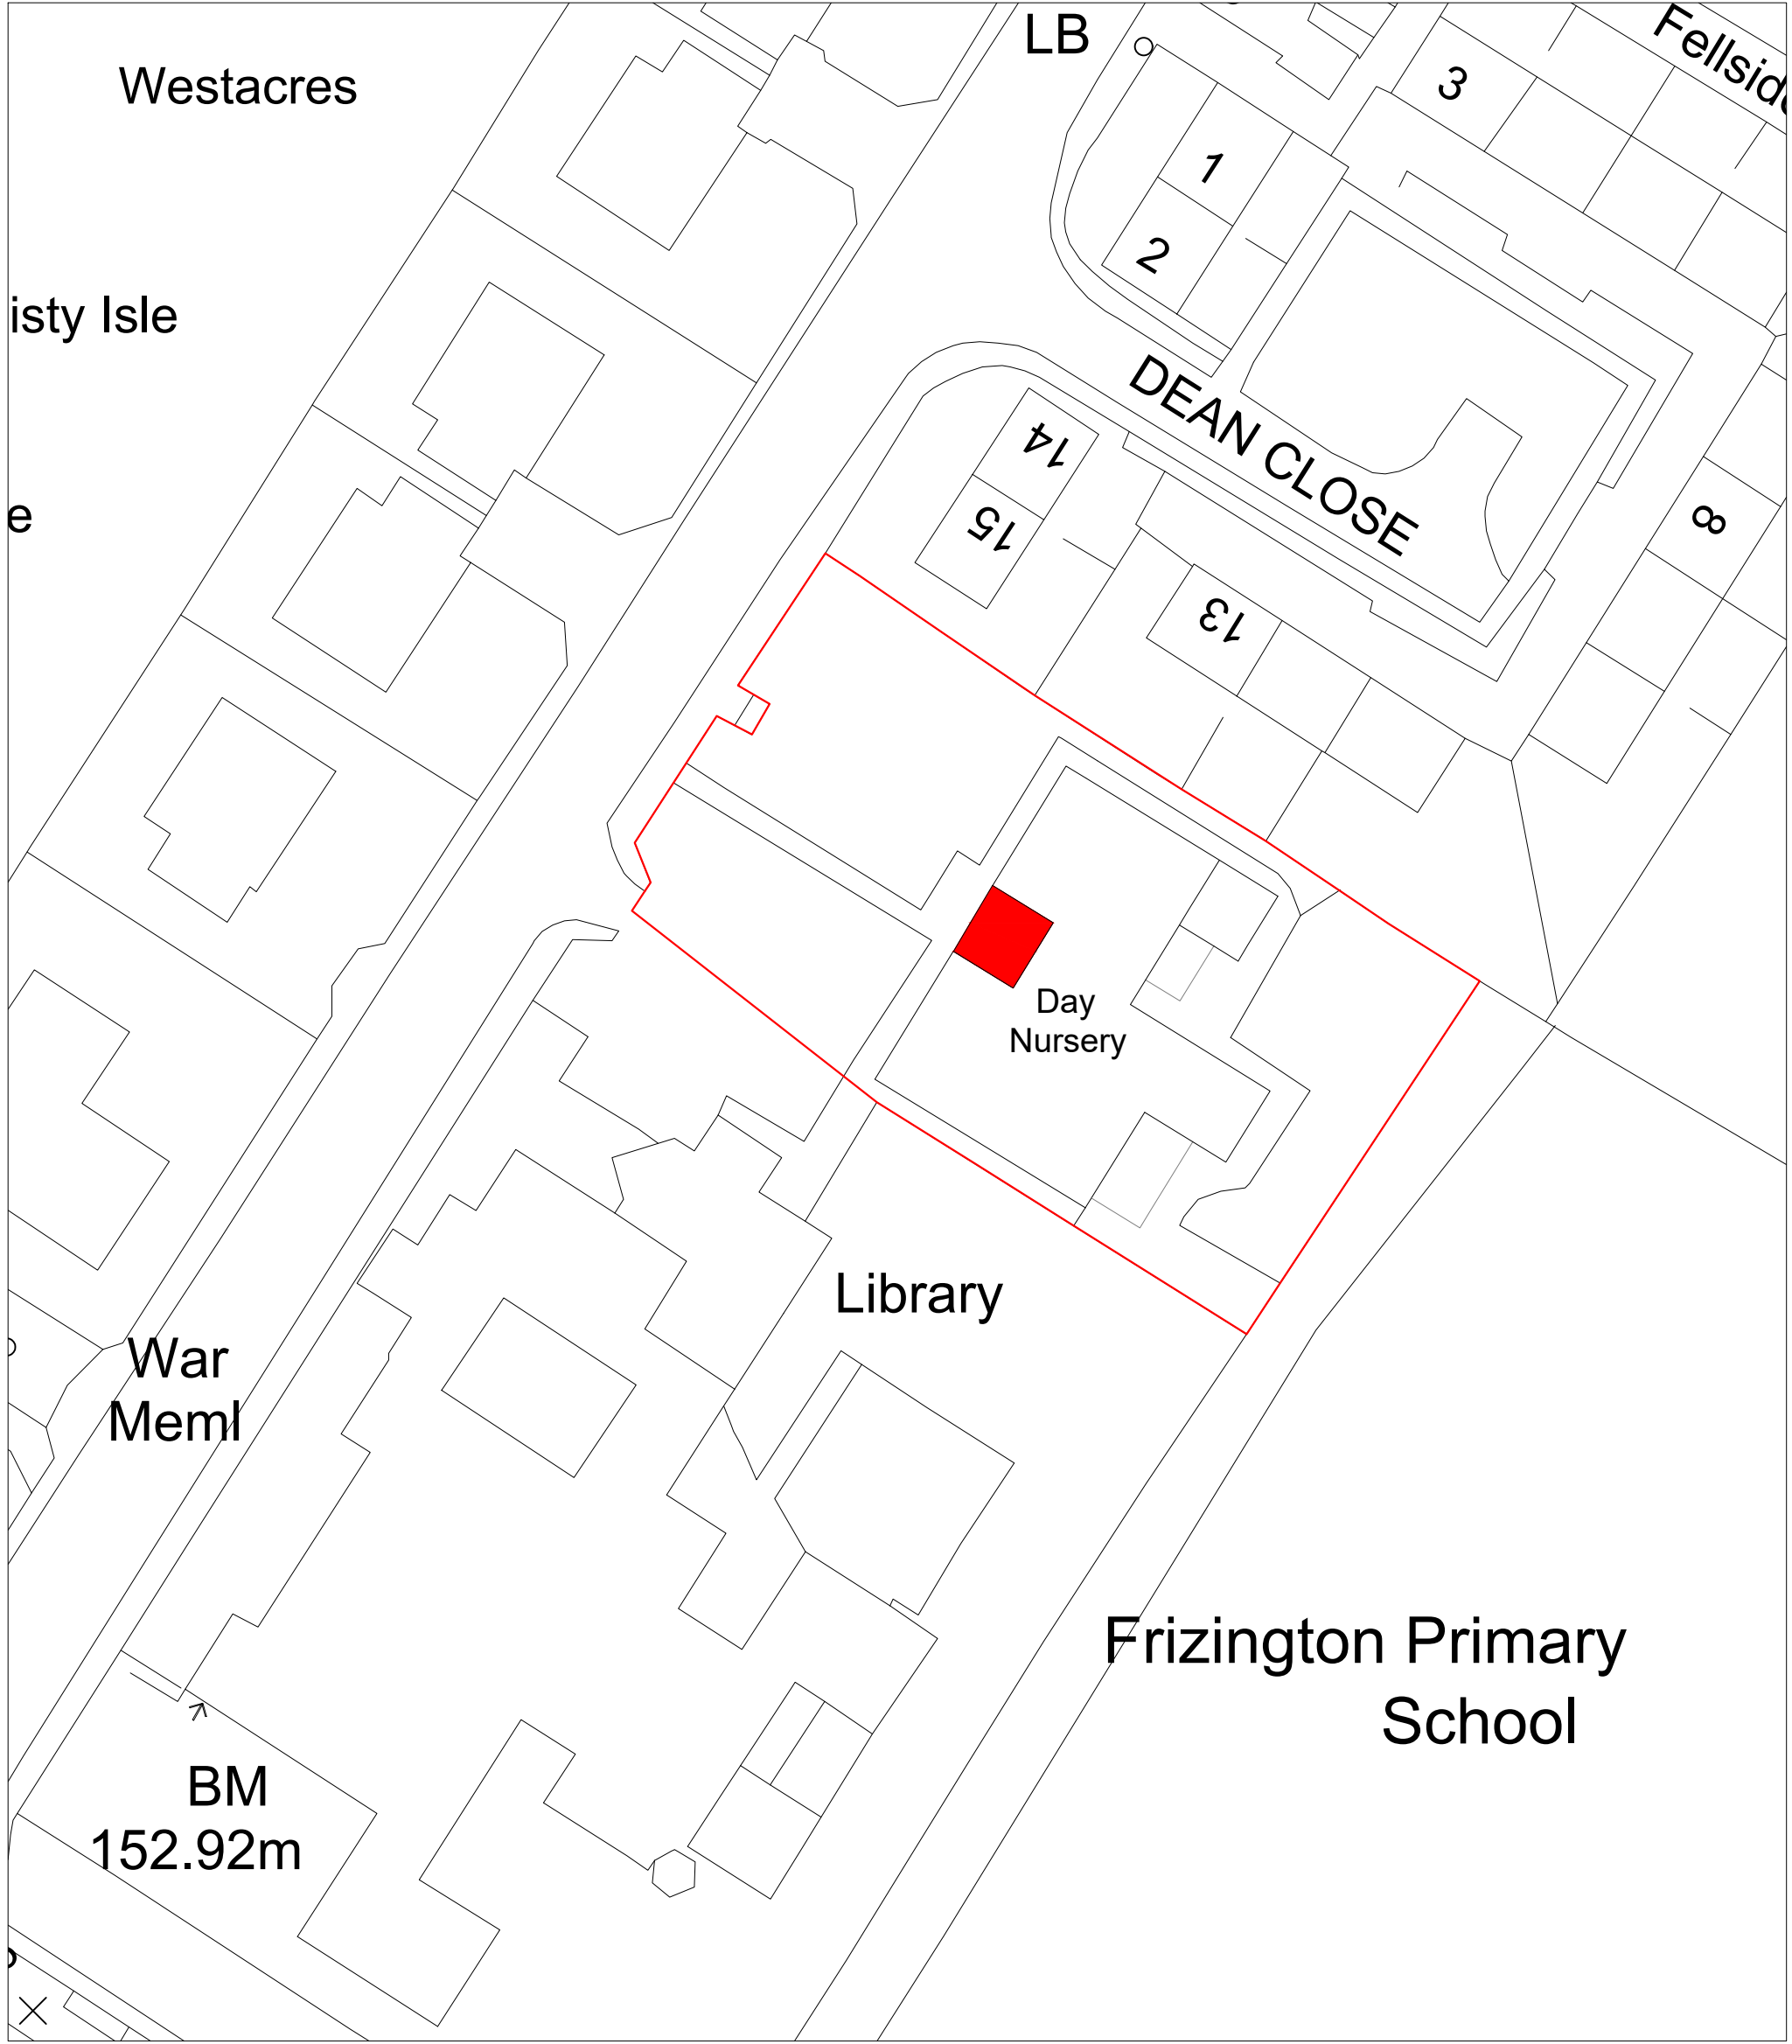

Block Plan 1/500

Address	Frizington Nursery & Pre-School, Main Street, Frizington, Cumbria, CA26 3PF		
Project	Proposed Classroom Extension		
Ref	FNPS-LD-004	Rev	-
Scale	1/20	Date	20th Dec 2025
Client	Charlotte Oddie		Paper Size A1