



Elevations

East/Right
elevation

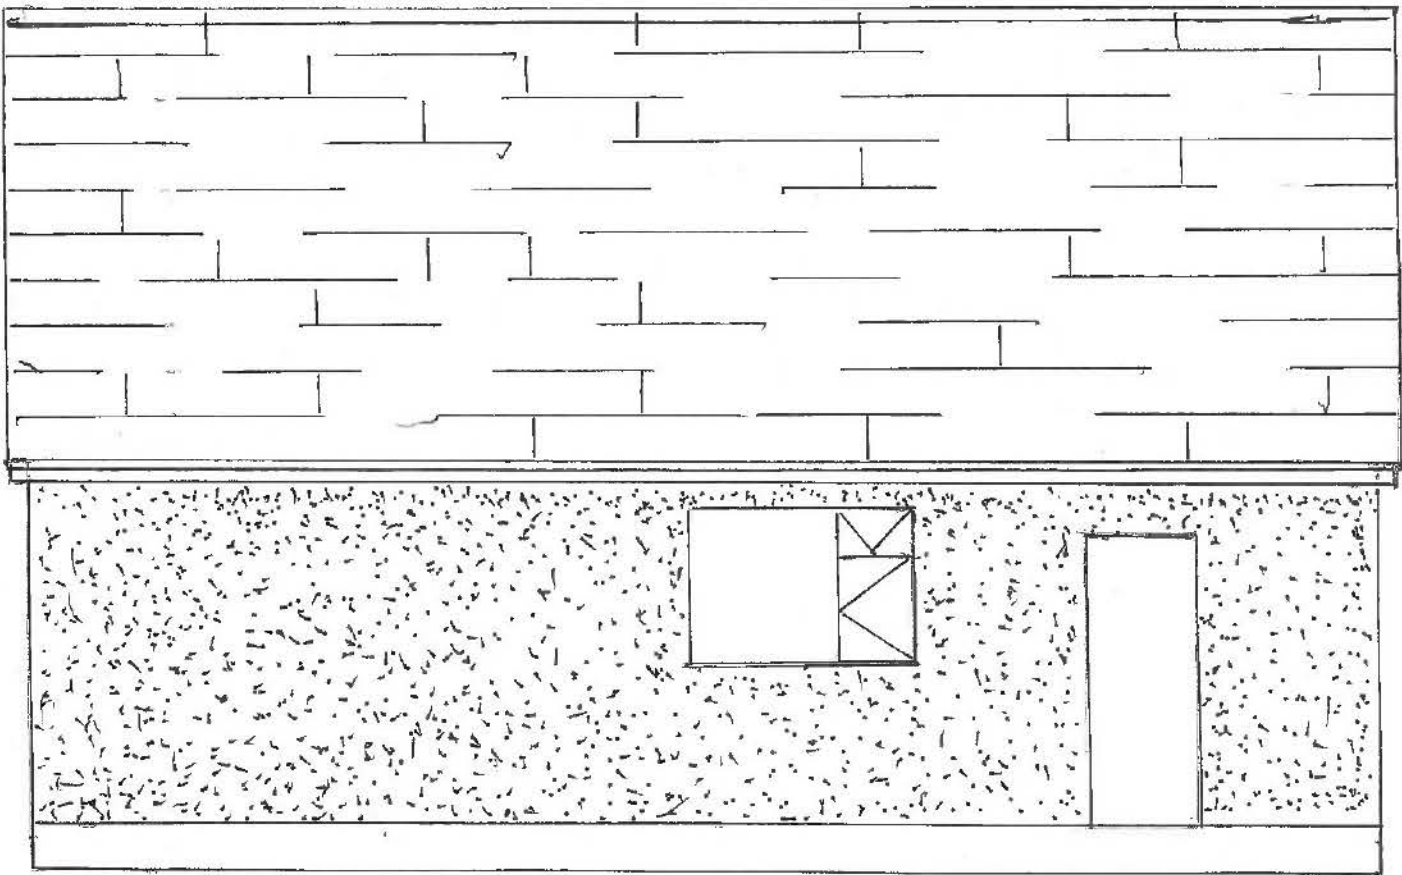

Rear/North
elevation

Scale 1:50

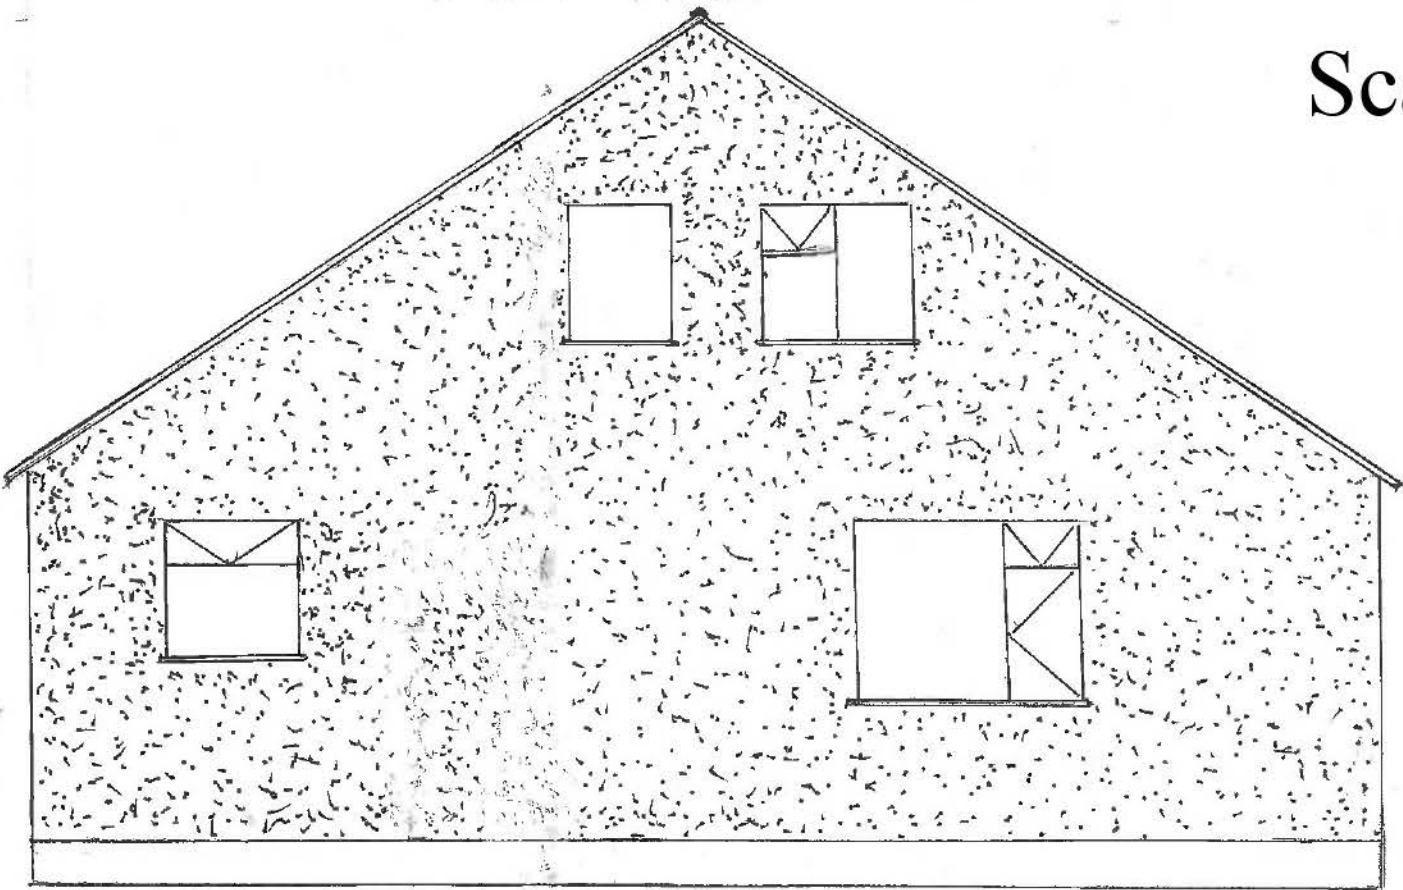

Front/South
elevation

