


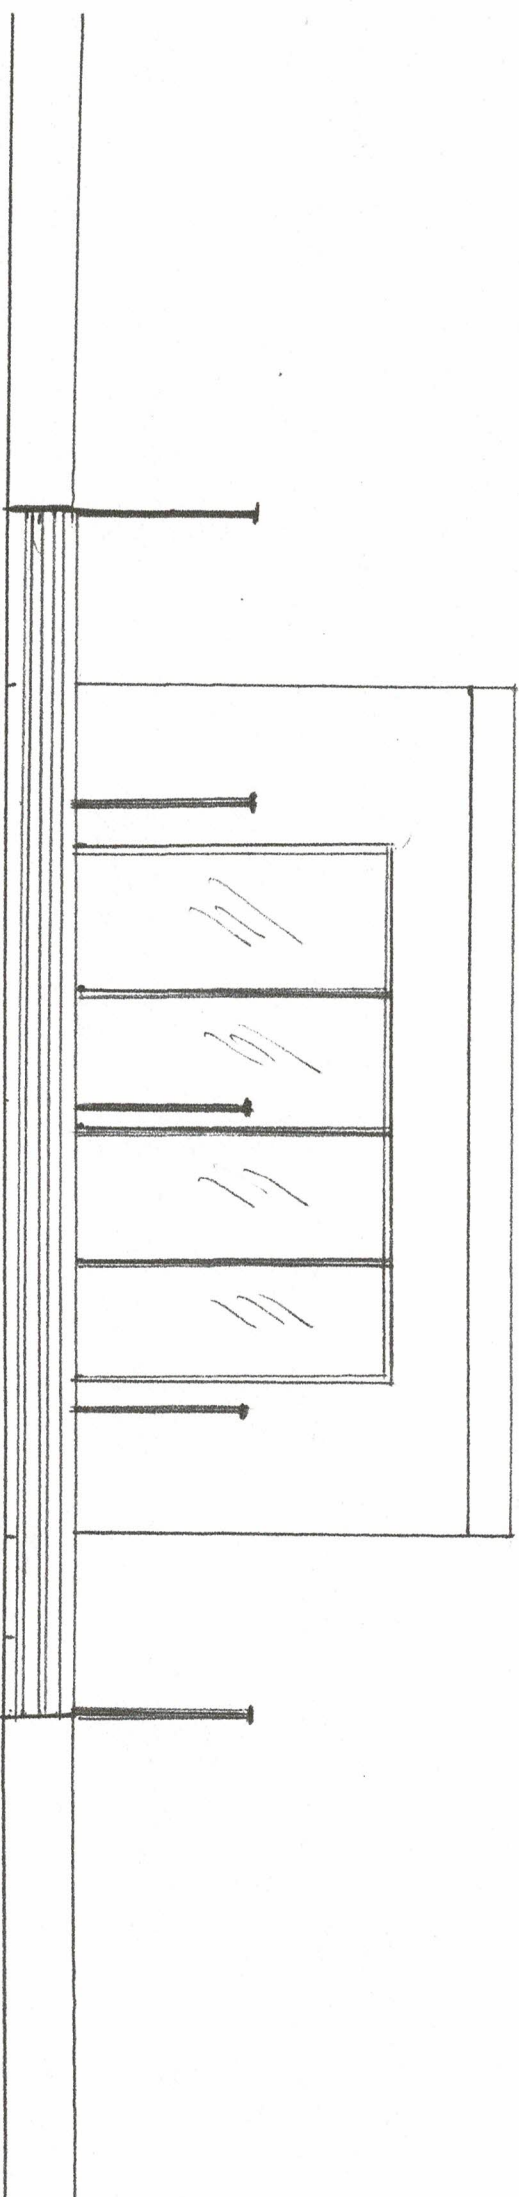

| TITLE                        | DATE       | DRG. NO. | SCALE | CLIENT    | PLAN               |
|------------------------------|------------|----------|-------|-----------|--------------------|
| SUMMER ROOM<br>RAEBURN CREVE | 16.02.2022 | 0001     | 1:50  | MR I TODD | FRONT<br>ELEVATION |