



E-14 Context - Church Road
- 1:200

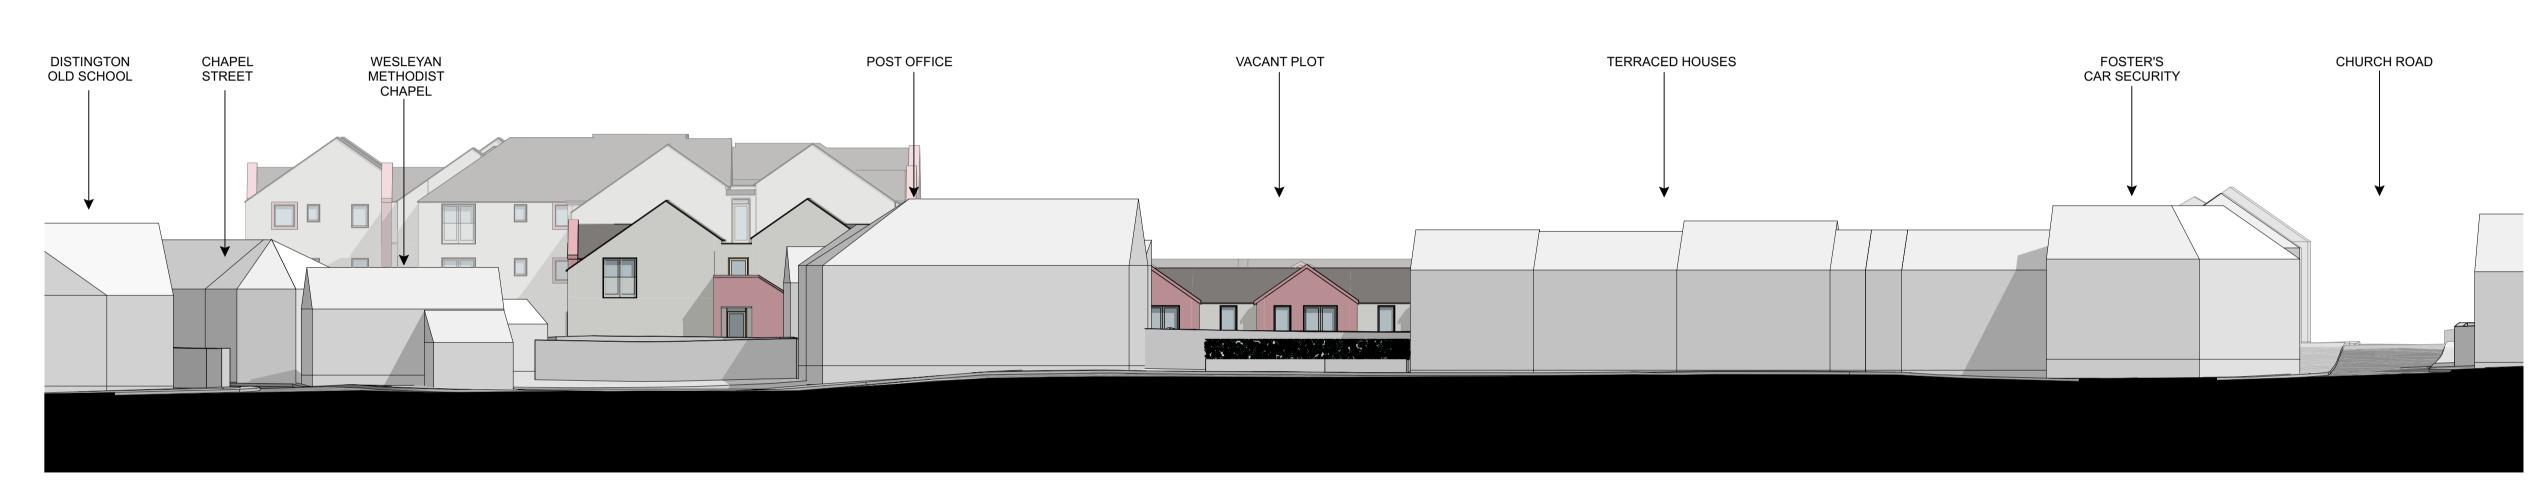

E-15 Context - Main Street
- 1:200

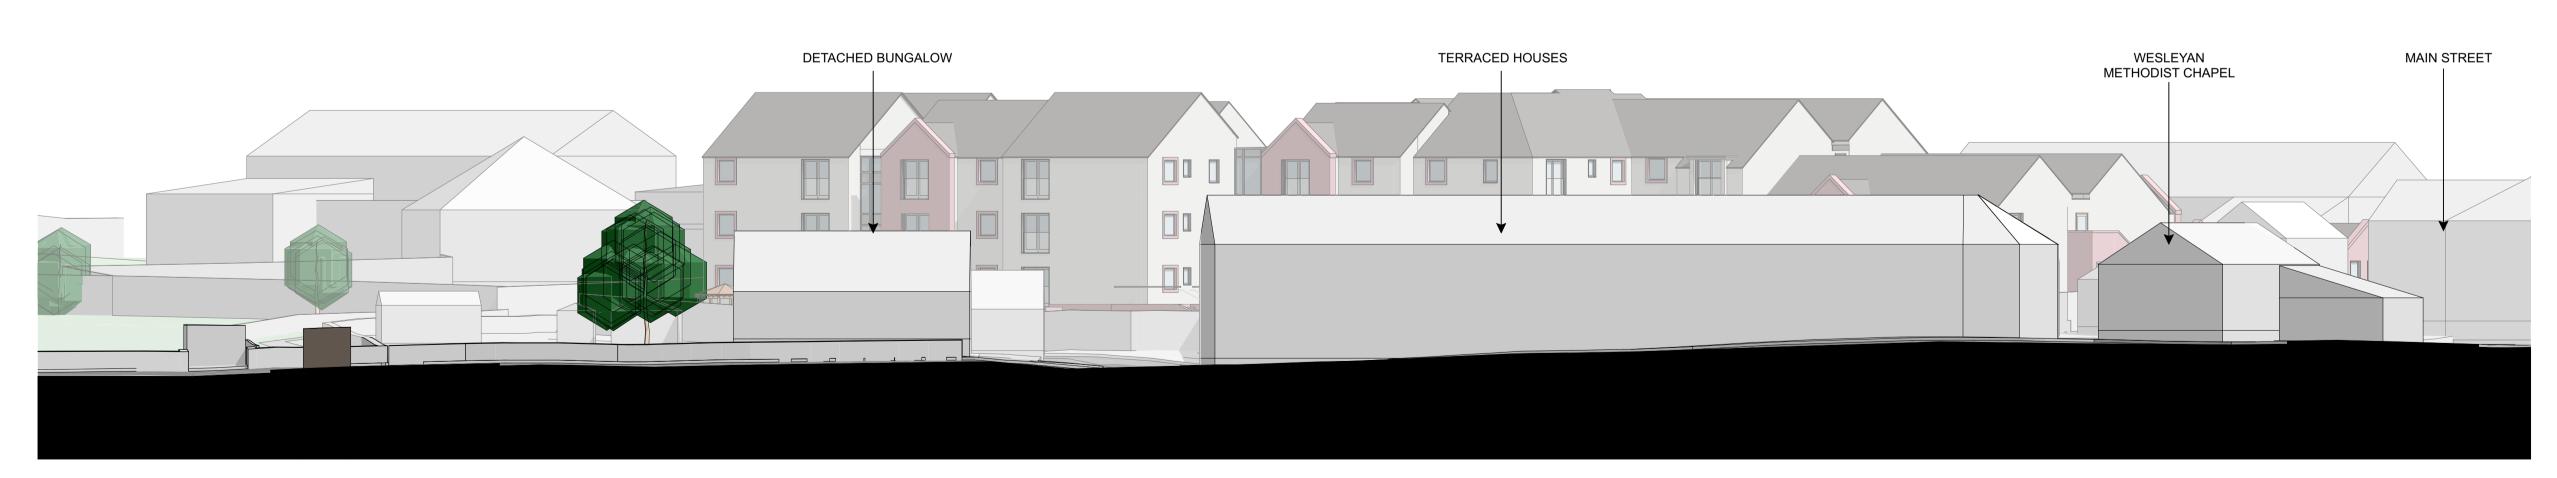

E-16 Context - Chapel Street
- 1:200

Scale

A 06.08.20 Reduction in overall height and other planning amendments RN Rev. Date Description Drwn.

Note:

Do not scale off this drawing. Do not rely on this drawing for purposes other than the recorded 'Status'. Constructors must be familiar with the client's building asbestos register ahead of facilitating any work contained on this drawing.

This drawing is copyright of HLP Architects & Designers & must not be reproduced unless specifically agreed in writing.

www.hlpdesign.com	Job Number	Drg. No - Revision Status	Planning	~
0151 708 8944	1:200	Don No. Provision		
Tel	Scales @ A1	Date	Drawn	Chec
L1 5AG	Big Local			
Post Code	Client	-		
98-100 Duke Street	Distington Bi	ig Local		
Address	Project			
Liverpool	Proposed Context Elevations			
Office Liverpool Nottingham Newcastle Preston	Drawing Title			

Partnersȟip