



E-14
Context - Church Road
1:200

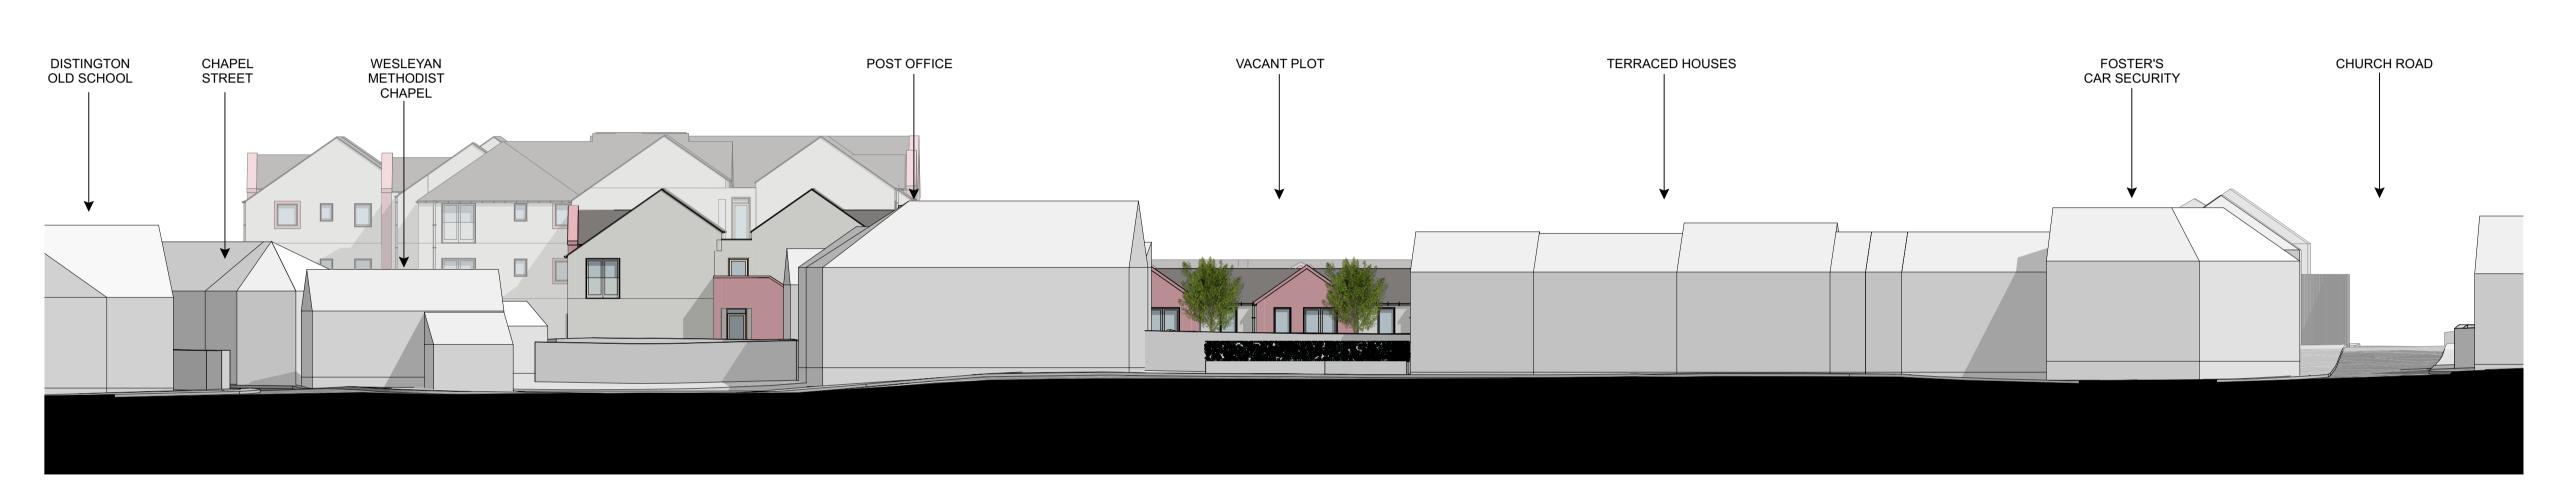

E-15 Context - Main Street
- 1:200

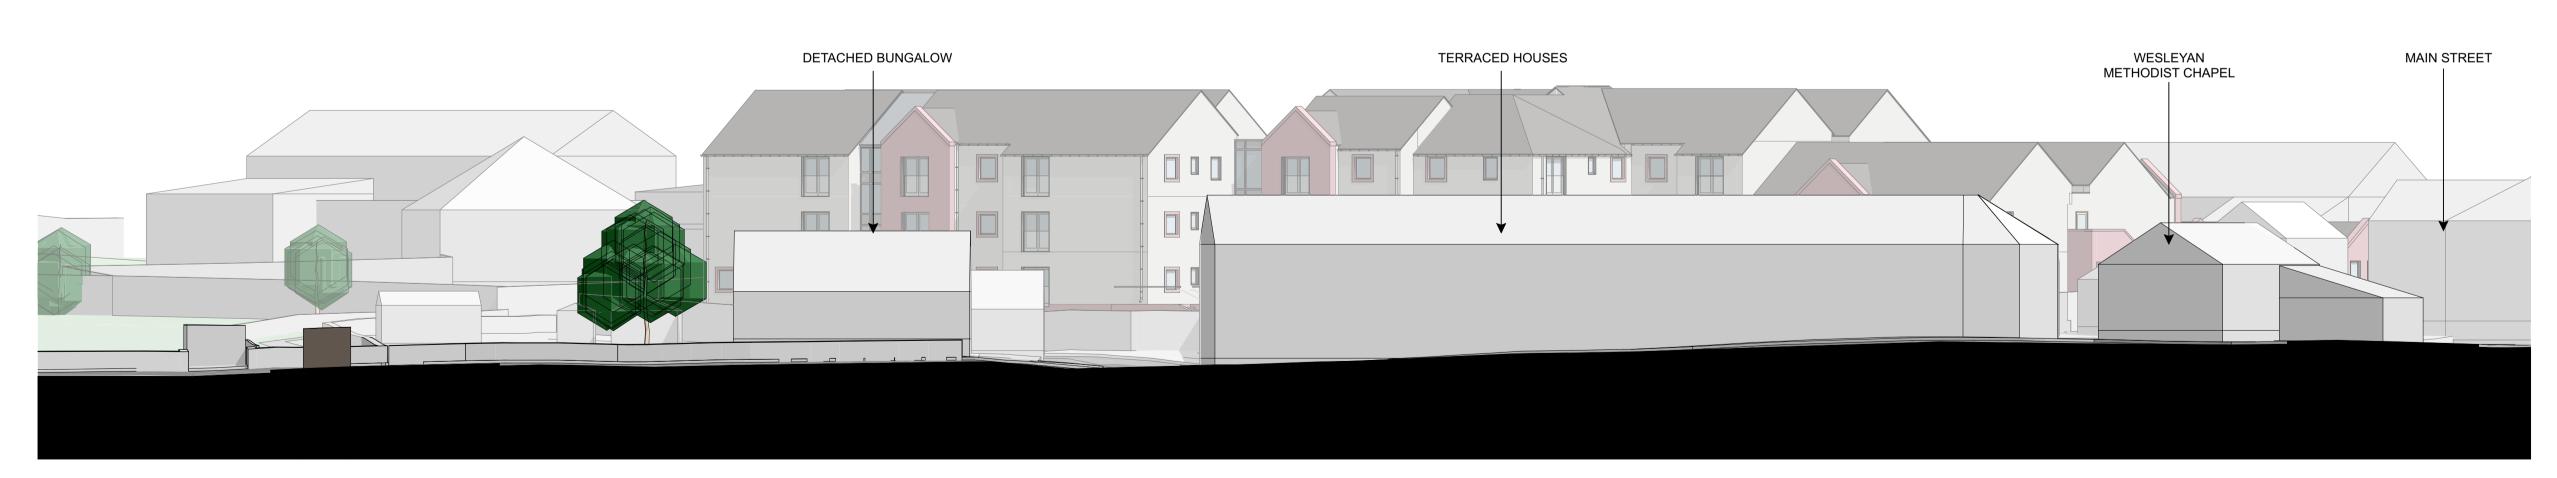

E-16 Context - Chapel Street
- 1:200

Scale

Rev. Date Description Drwn.

Note:

Do not scale off this drawing. Do not rely on this drawing for purposes other than the recorded 'Status'. Constructors must be familiar with the client's building asbestos register ahead of facilitating any work contained on this drawing.

This drawing is copyright of HLP Architects & Designers & must not be reproduced unless specifically agreed in writing.

Office Liverpool Nottingham Newcastle Preston

Liverpool
Address
Project

98-100 Duke Street
Post Code

L1 5AG
Tel
Scales @ A1 Date
Drawn Check

0151 708 8944
Website

Www.hlpdesign.com

Drawing Title

Proposed Context Elevations
Project

Distington Big Local
Client

Drawn Check

1:200
Job Number
Drg. No - Revision
Status

Planning

Halsall Lloyd

Partnership