



SECTION AA

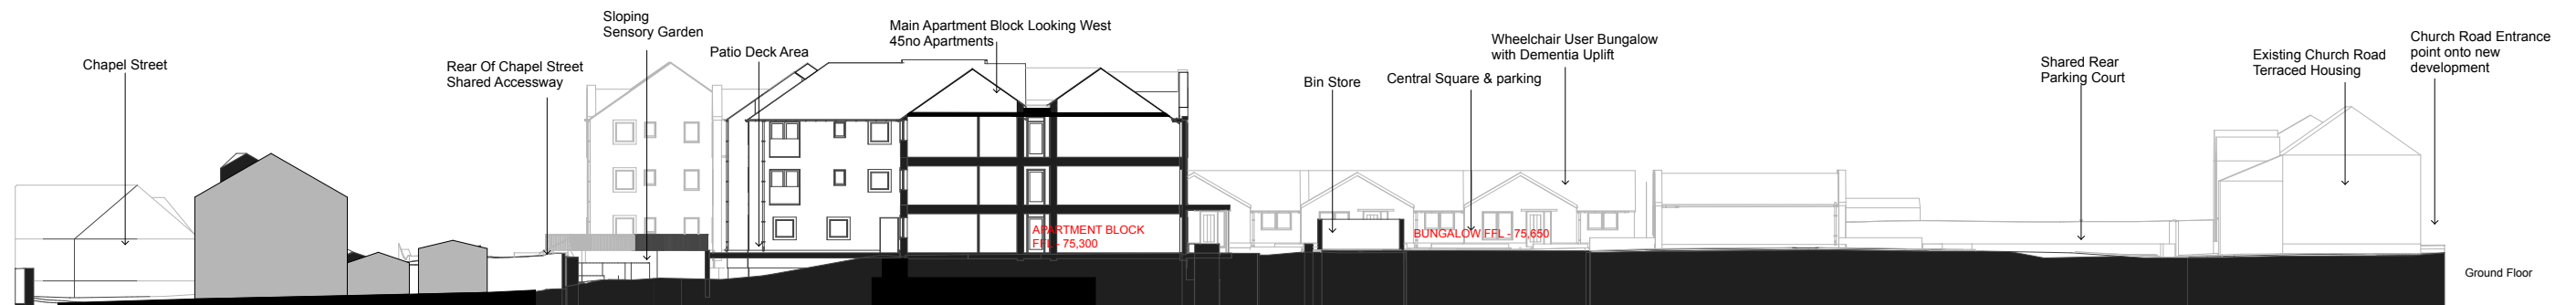

SECTION BB

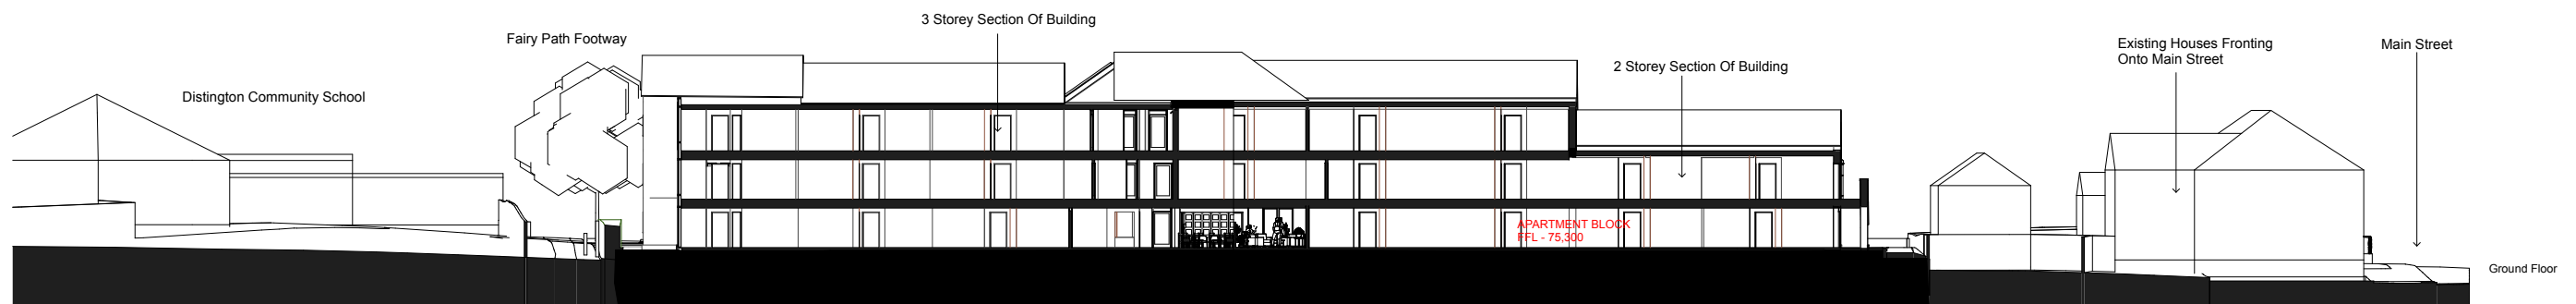

SECTION CC

North Scale

A	06.08.20	Reduction in overall height and other planning amendments	RN
Rev.	Date	Description	Drawn
Note:			
Do not scale off this drawing. Do not rely on this drawing for purposes other than the recorded 'Status'. Constructors must be familiar with the client's building asbestos register ahead of facilitating any work contained on this drawing. This drawing is copyright of HLP Architects & Designers & must not be reproduced unless specifically agreed in writing.			

Office Liverpool Nottingham Newcastle Preston	Drawing Title		
Liverpool	Site Sections		
Address	Project		
98-100 Duke Street	Distington Big Local		
Post Code	Client		
L1 5AG	Big Local		
Tel	Scale @ A1	Date	Drawn Check
0151 708 8944	1:200		
Website	Job Number	Orig No - Revision	Status
www.hlpdesign.com	2808	GA_100_05 A	Planning