



SECTION EE (1:200)

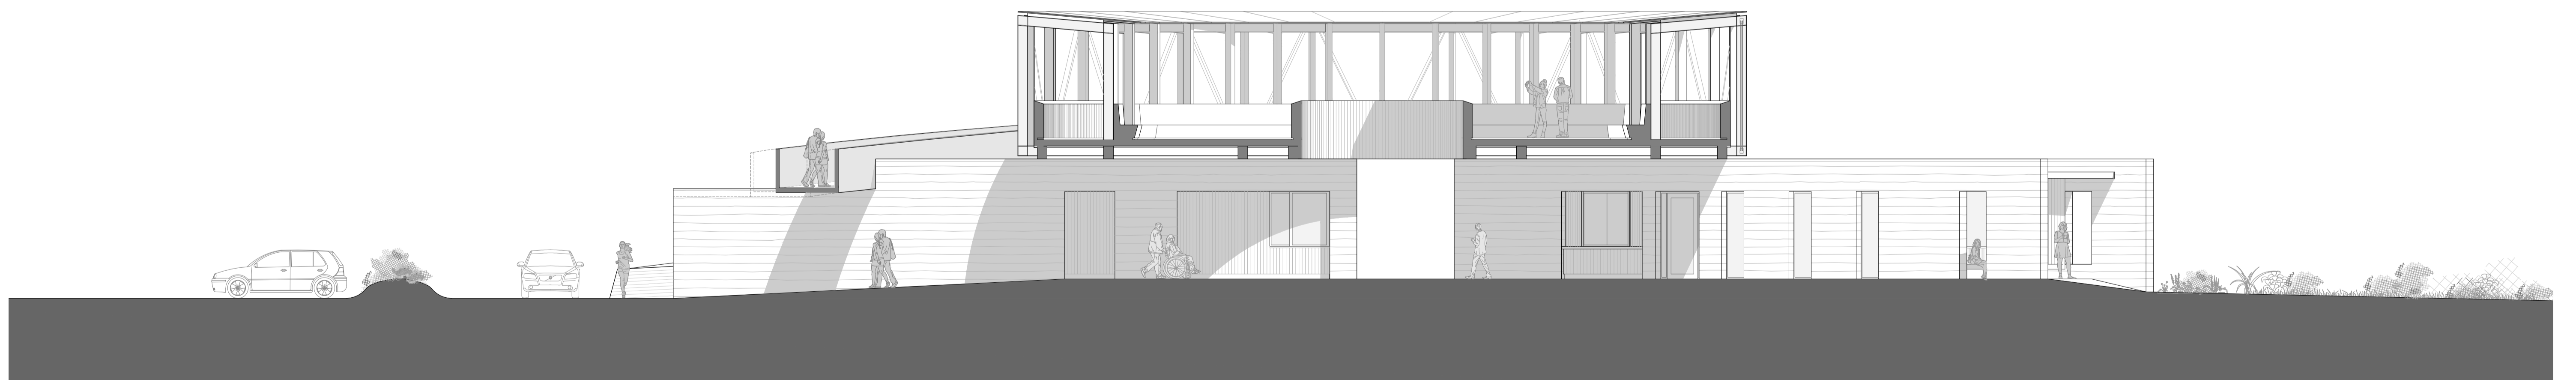

SECTION FF (1:100)

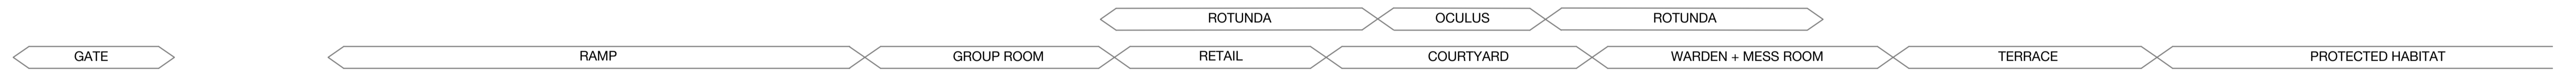

**GENERAL NOTES FOR CONTRACTORS**

The contractor is responsible for checking all dimensions, tolerances and references. Any discrepancy is to be notified to the Architects before proceeding with the work.

Where an item is covered by drawings to different scales, the larger scale drawing is to take precedence.

Do not scale drawings, figured dimensions are to be worked to in all cases.

This drawing is copyright ©2023 GAGARIN Studio

**REVISION NOTES**

**PROJECT / ADDRESS /** MILLOM IRON LINE MILLOM

**POSTCODE / JOB No. /** GAG 293

**DWG TITLE /** WELCOME BLDG. SCTN. EE FF

**DWG No. /** 3301 Rev -

**DRAWN BY /** JF

**CHECKED BY /** SG

**DATE /** 19.01.23

**SCALE /** 1:100



**PAPER SIZE /** A1

**STATUS /** PROPOSED

**GAGARIN Studio**

Unit 5  
Causeway Hall  
Dispensary Walk  
Halifax  
West Yorkshire  
HX1 1QR

Tel: 01422 300042  
Email: info@gagarinstudio.co.uk  
This drawing is copyright ©2021 GAGARIN Studio

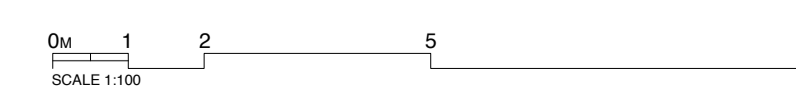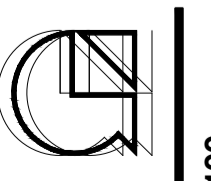

**SCALE 1:100**  
**PAPER SIZE A1**  
**PURPOSE OF ISSUE**  
**STAGE 3 DRAFT**