


Ref: HEF/20/0145 Garage Plot 30 North Row CA28 9AT - Block Plan

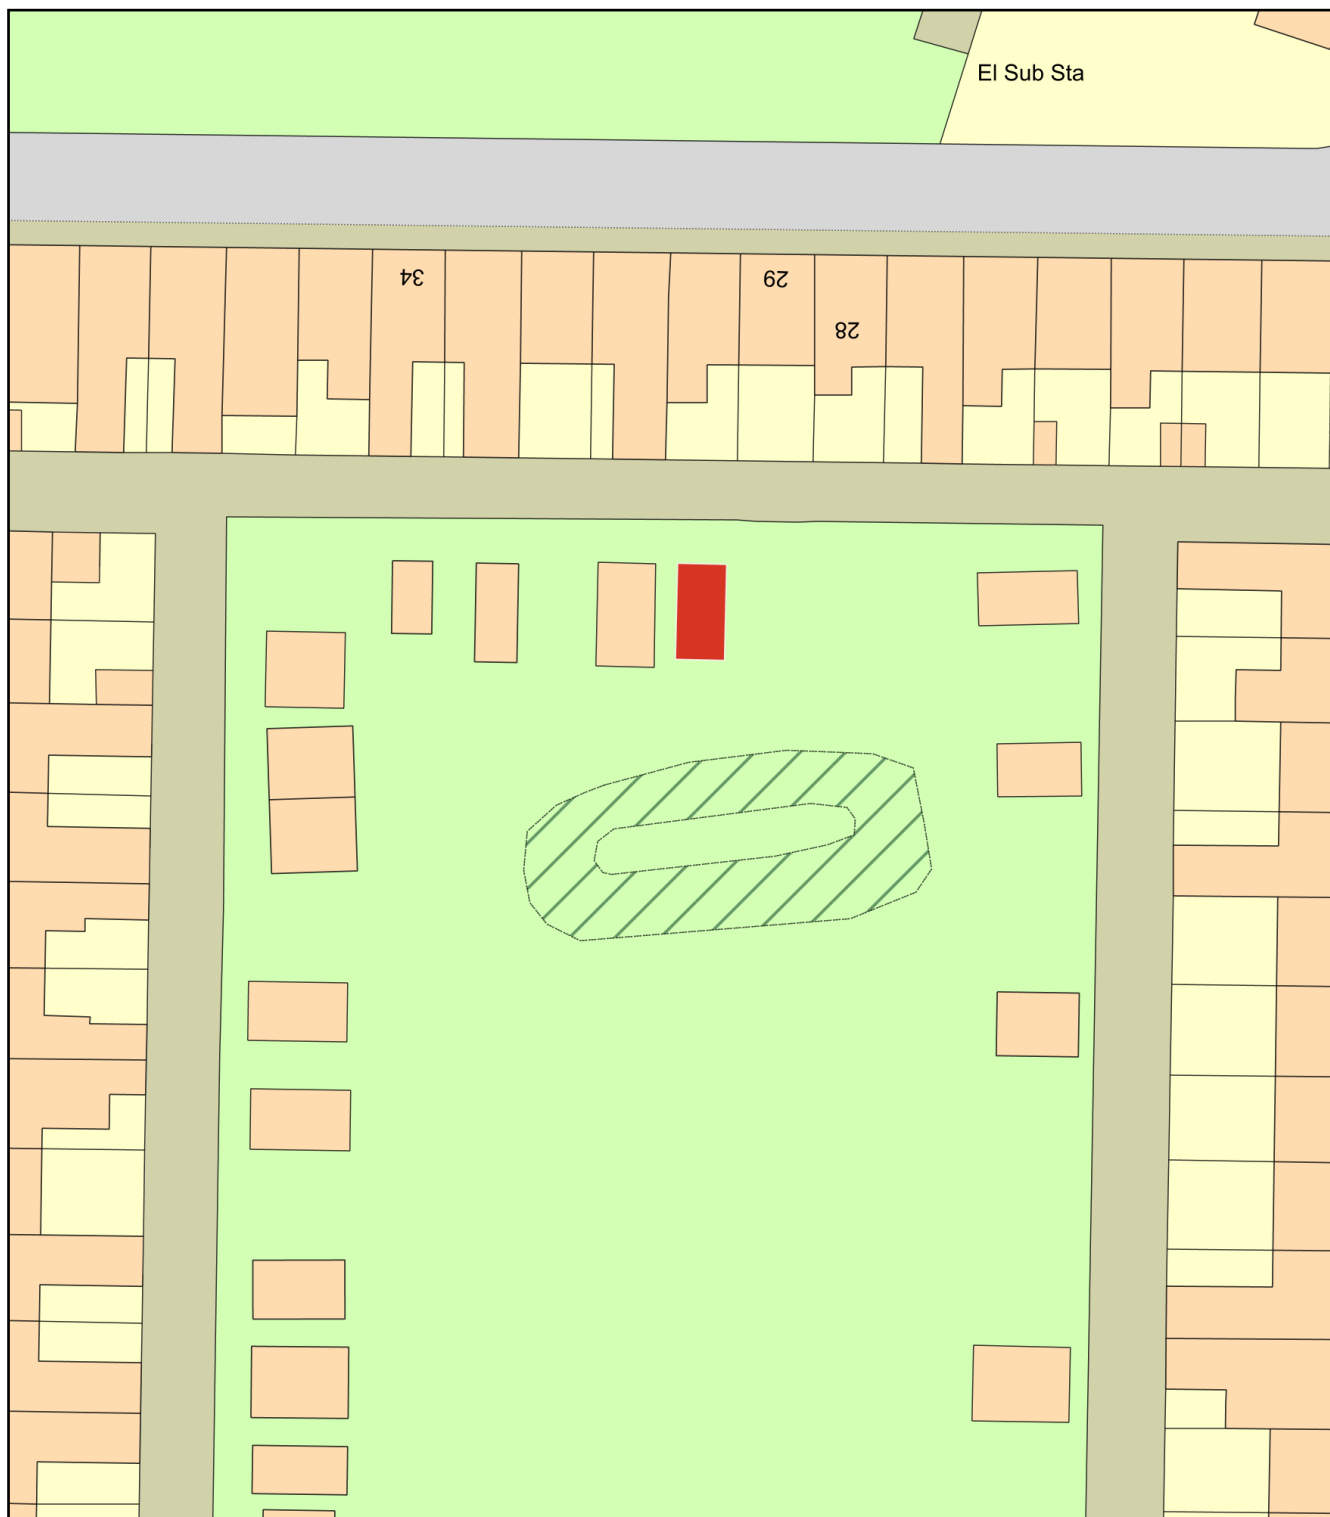

0 20
Metres



Plan Produced for: Paul MacDonald

Date Produced: 18 Nov 2020

Plan Reference Number: TQRQM20323120339378

Scale: 1:500 @ A4