


Garage Plot rear of 29 Mid Street CA28 9AZ - Block Plan

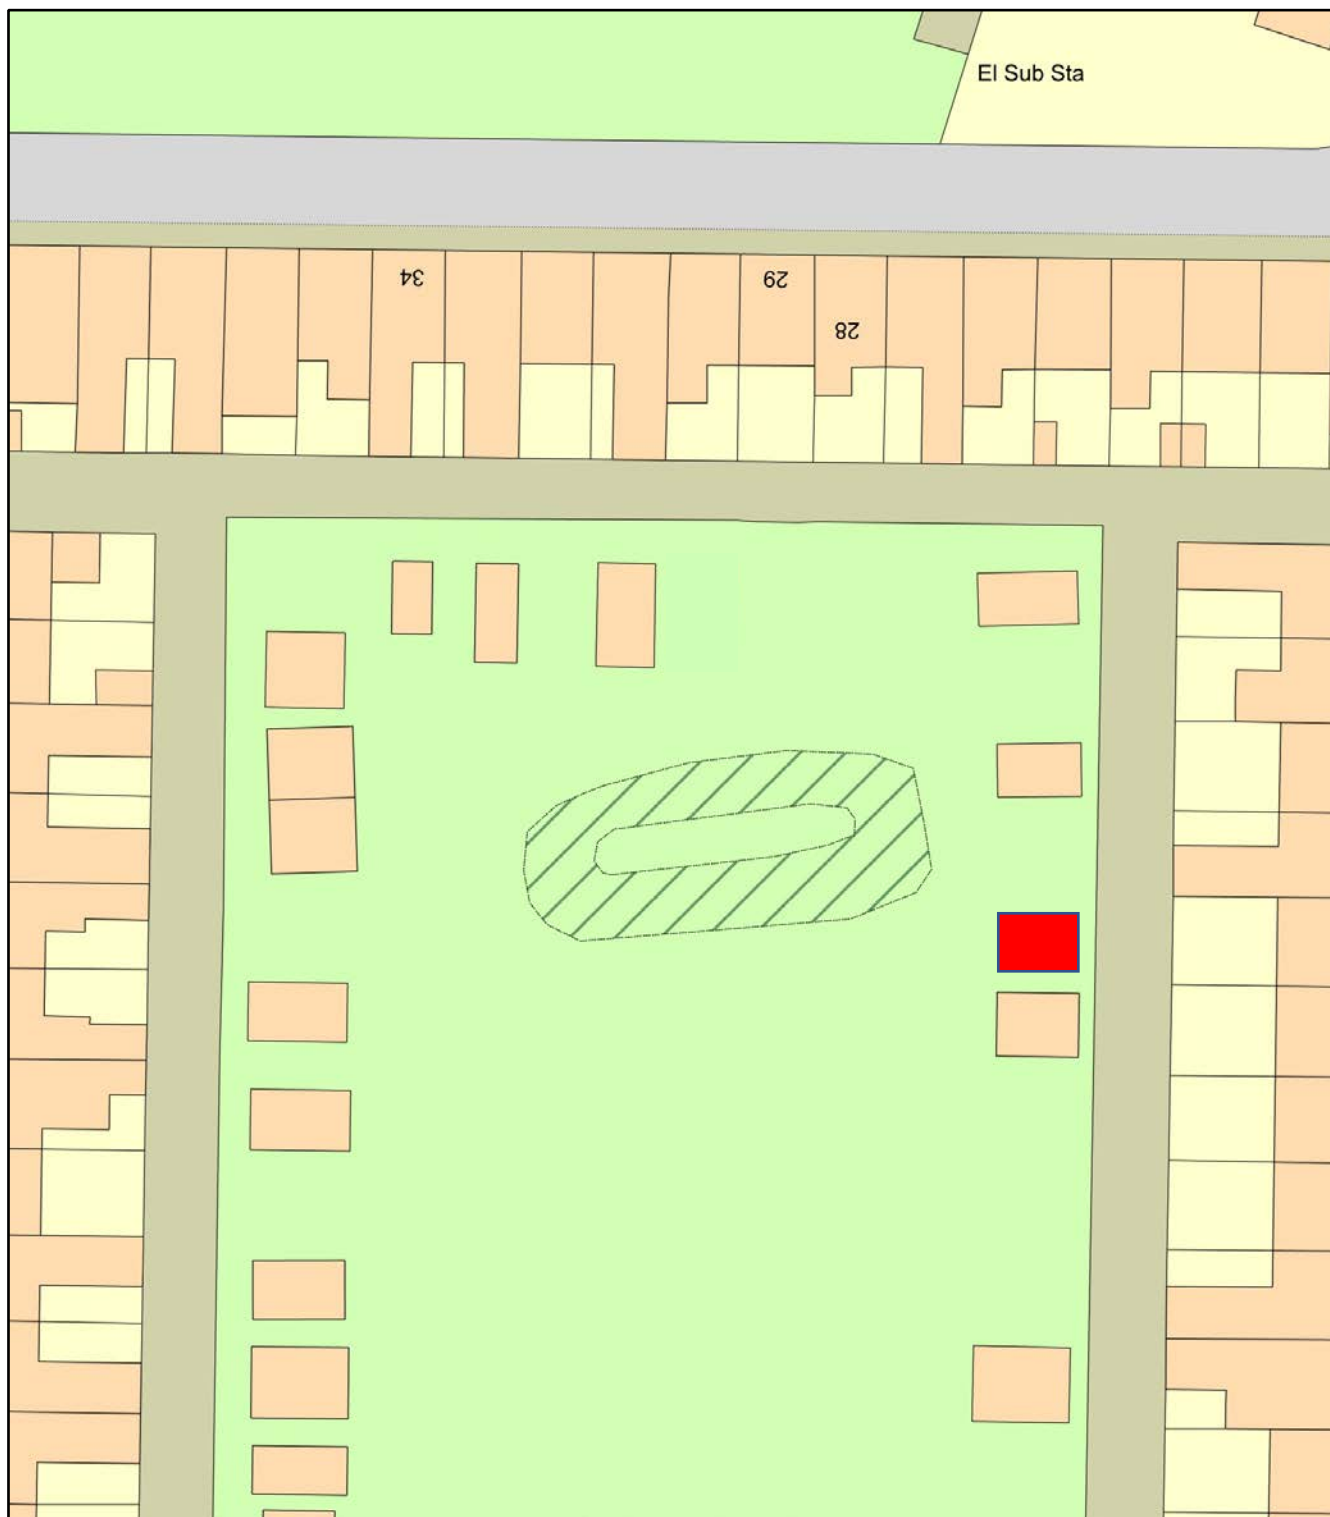

0 20
Metres



Plan Produced for: Paul MacDonald

Date Produced: 18 Nov 2020

Plan Reference Number: TQRQM20323120339378

Scale: 1:500 @ A4