
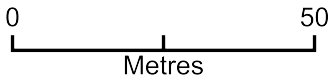


Ref: HEF/20/0145 Garage Plot 30 North Row CA28 9AT - Location Plan

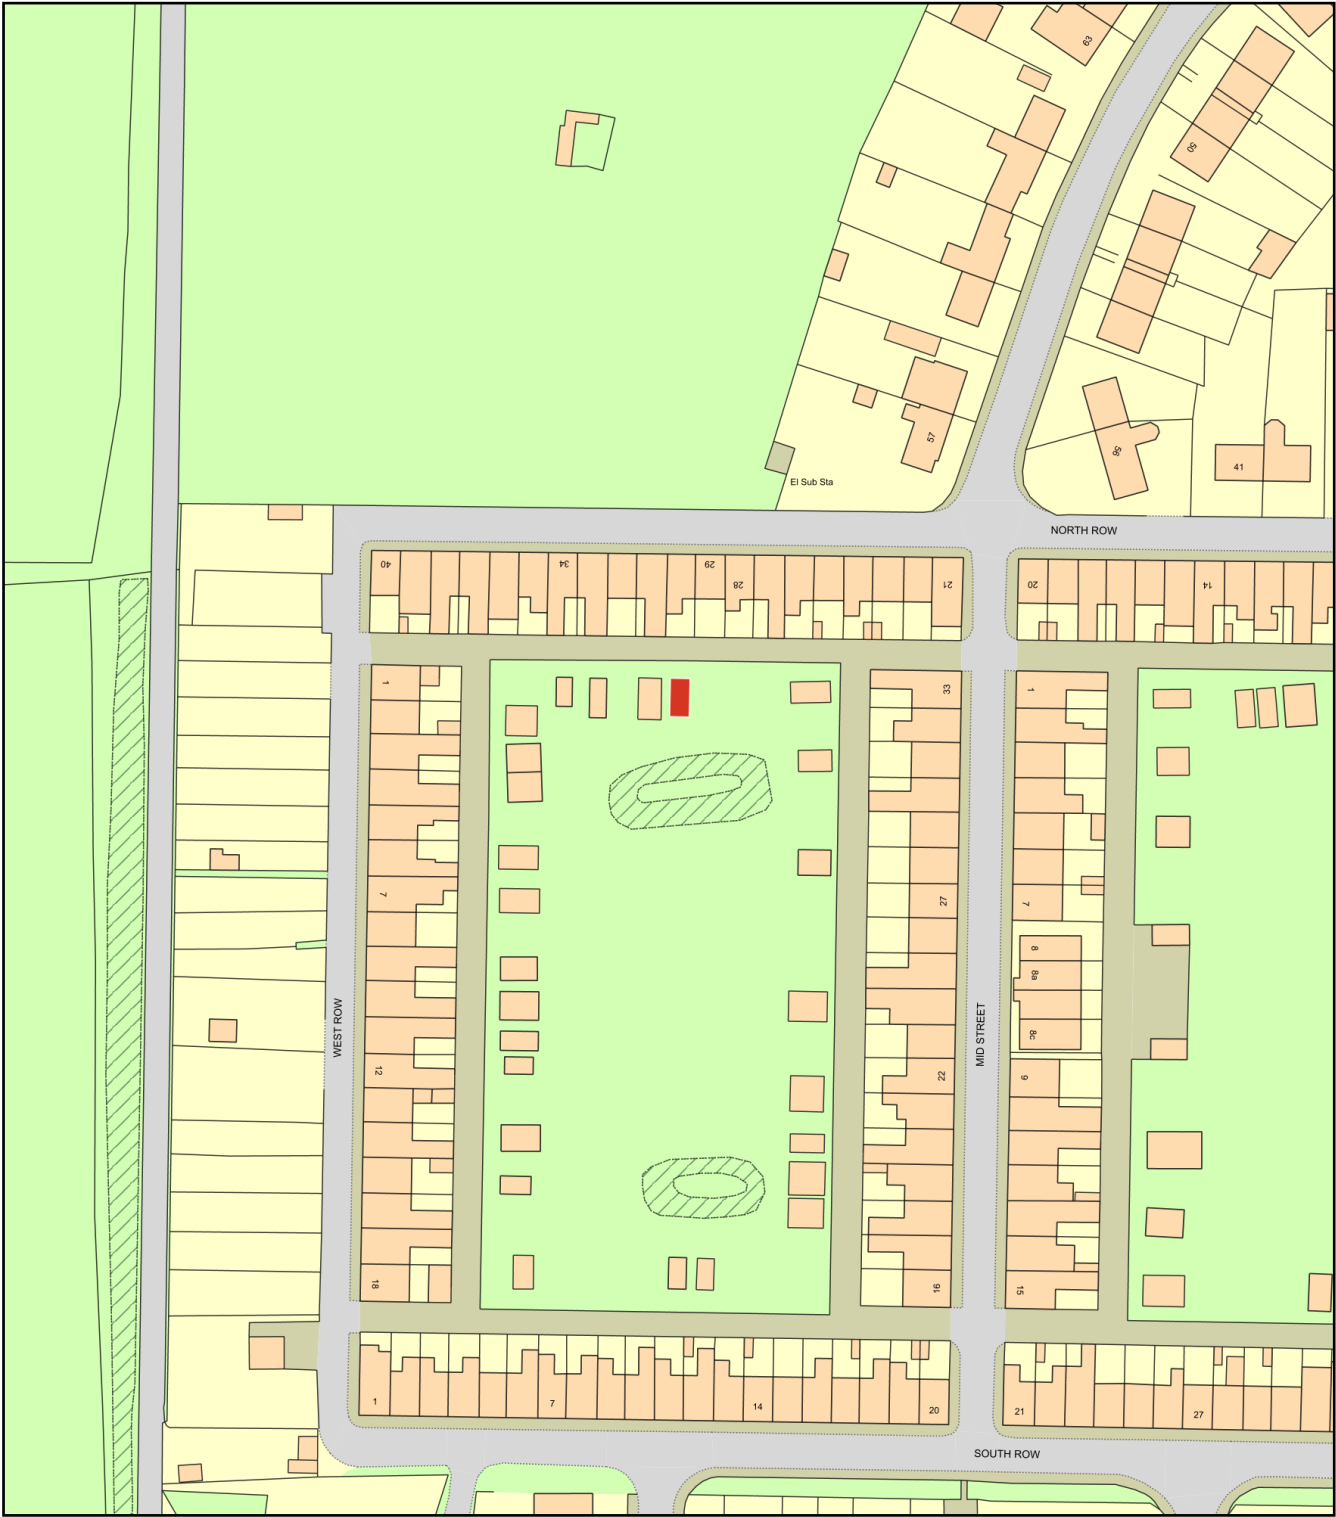

Plan Produced for: Paul MacDonald
Date Produced: 18 Nov 2020
Plan Reference Number: TQRQM20323123133345
Scale: 1:1250 @ A4