


Garage Plot rear of 29 Mid Street CA28 9AZ - Location Plan

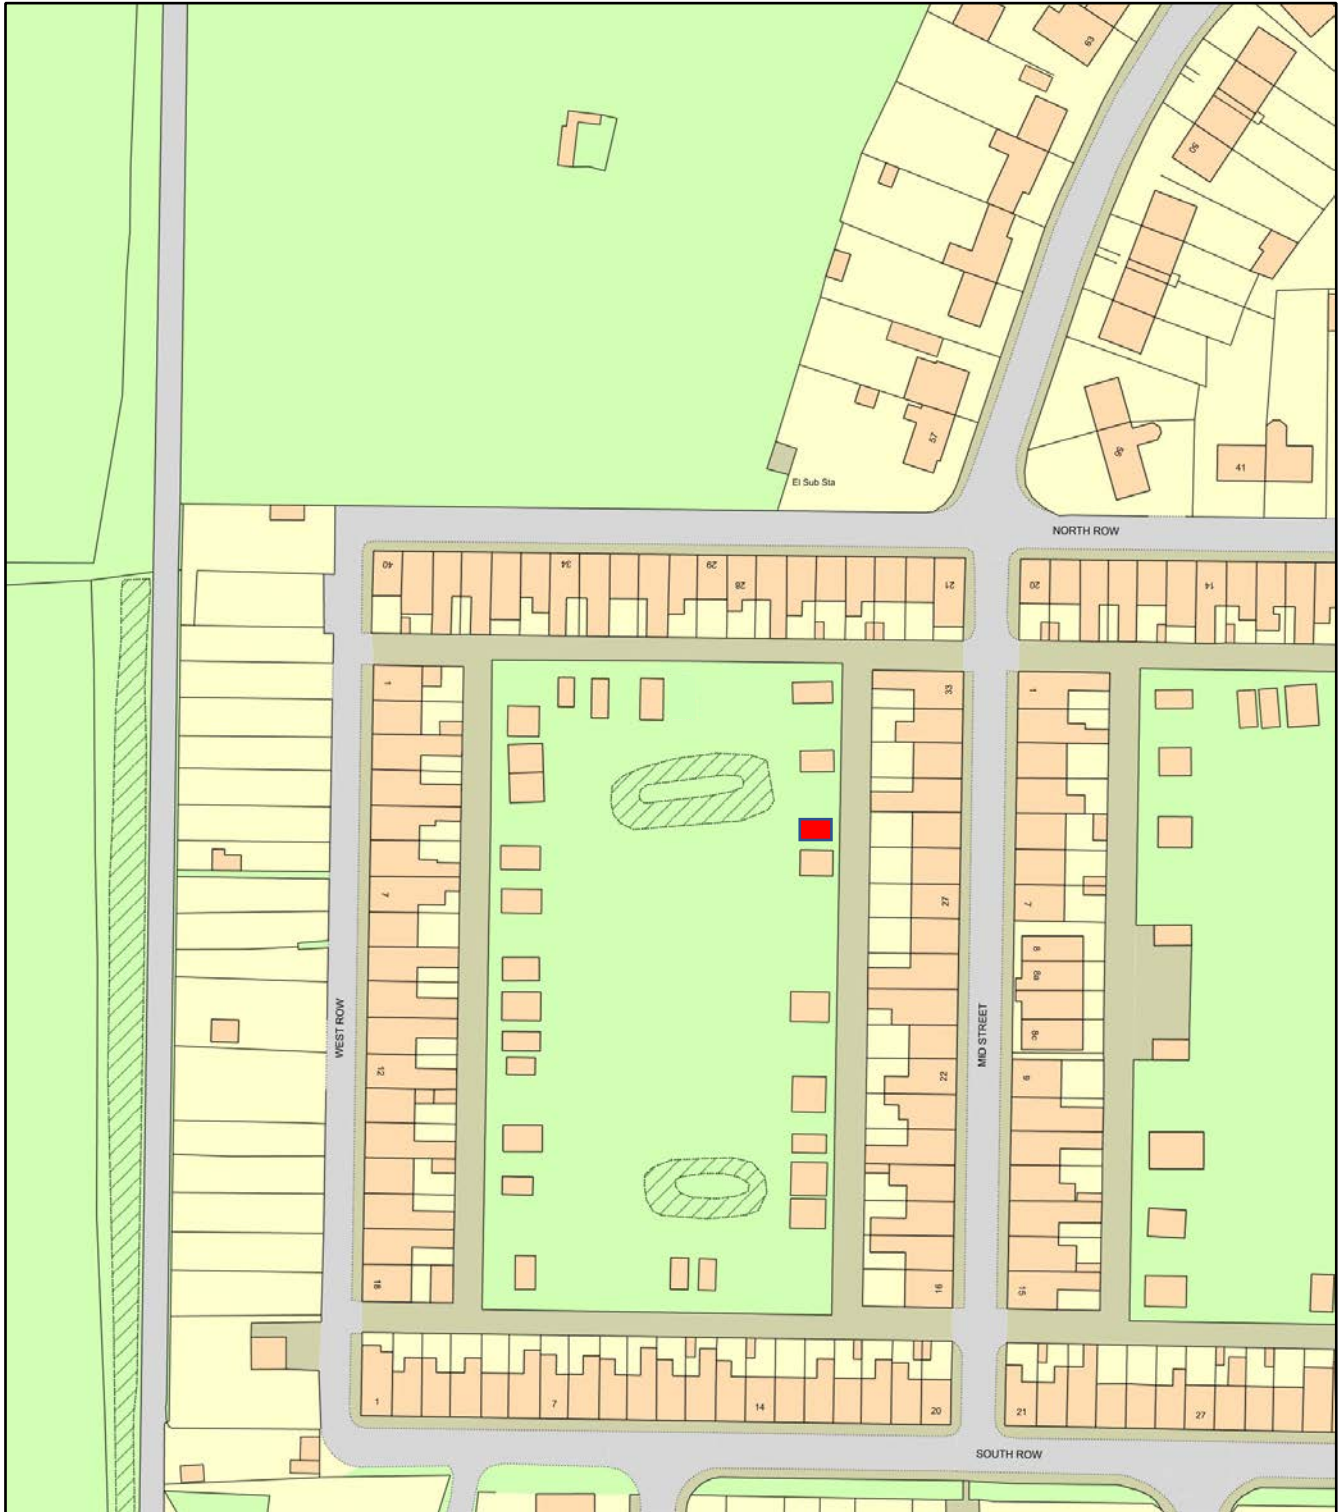

0 50
Metres



Plan Produced for: Paul MacDonald
Date Produced: 18 Nov 2020
Plan Reference Number: TQRQM20323123133345
Scale: 1:1250 @ A4