



SW ELEVATION




NW ELEVATION

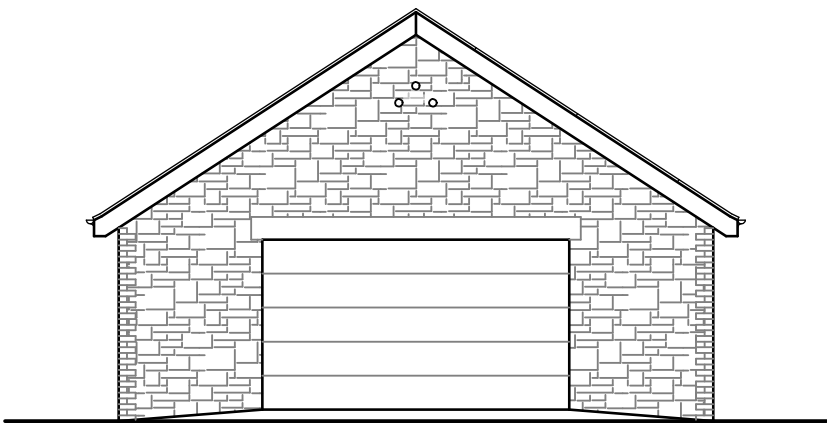

NE ELEVATION

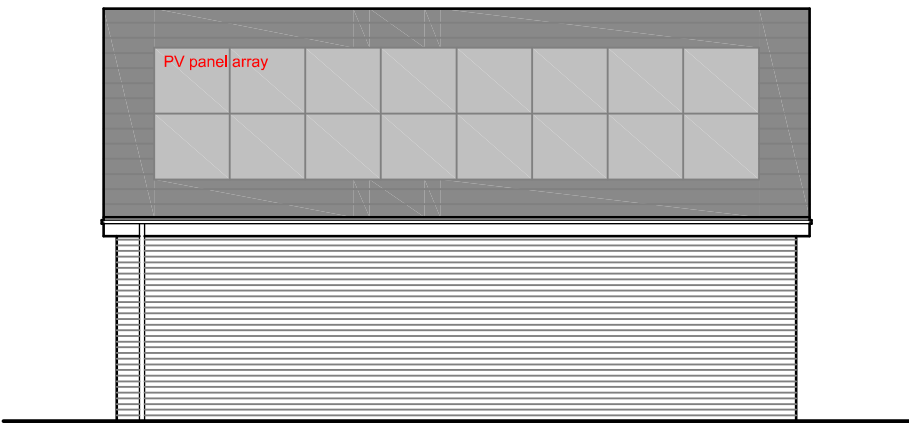

SE ELEVATION

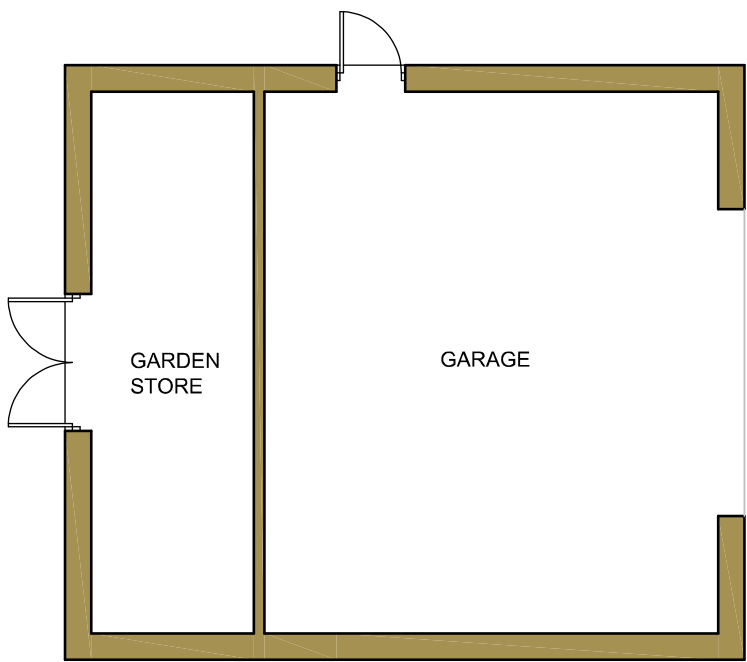

PLAN
59.40m2 G.I.A.

EXTERNAL MATERIALS

Roof.
Elterdale grey/ green slate.
PV panel array.
Black RW goods.
Anthracite grey fascia, soffit
& barge boards.

Walls.
Keswick Blend facing brick
by Traditional Brick Company.
St. Bess red sandstone
random/ coursed stone.
St. Bees red sandstone
surrounds & features.

Doors.
Anthracite grey uPVC.

No.	Date	Revision	Initial

ALPHA DESIGN

Architectural Services
Member of the Chartered Institute of
Architectural Technologists

Tel: 01900 829199 email: gb@adcumbria.co.uk

Project

PLOT 9,
RHEDA PARK,
FRIZINGTON

Client

MR & MRS N. KAY

Drawing

DETACHED GARAGE -
PROPOSED PLANS & ELEVATIONS

Scale 1:100 @ A2 Drawn GB

Checked Date DEC. 2021

Drawing No.
21/11/1010 - 06

This drawing and design is copyright and must not
be reproduced in part or in whole without prior
written consent. Contractors must verify all
dimensions on site before commencing work or
preparing shop drawings.