



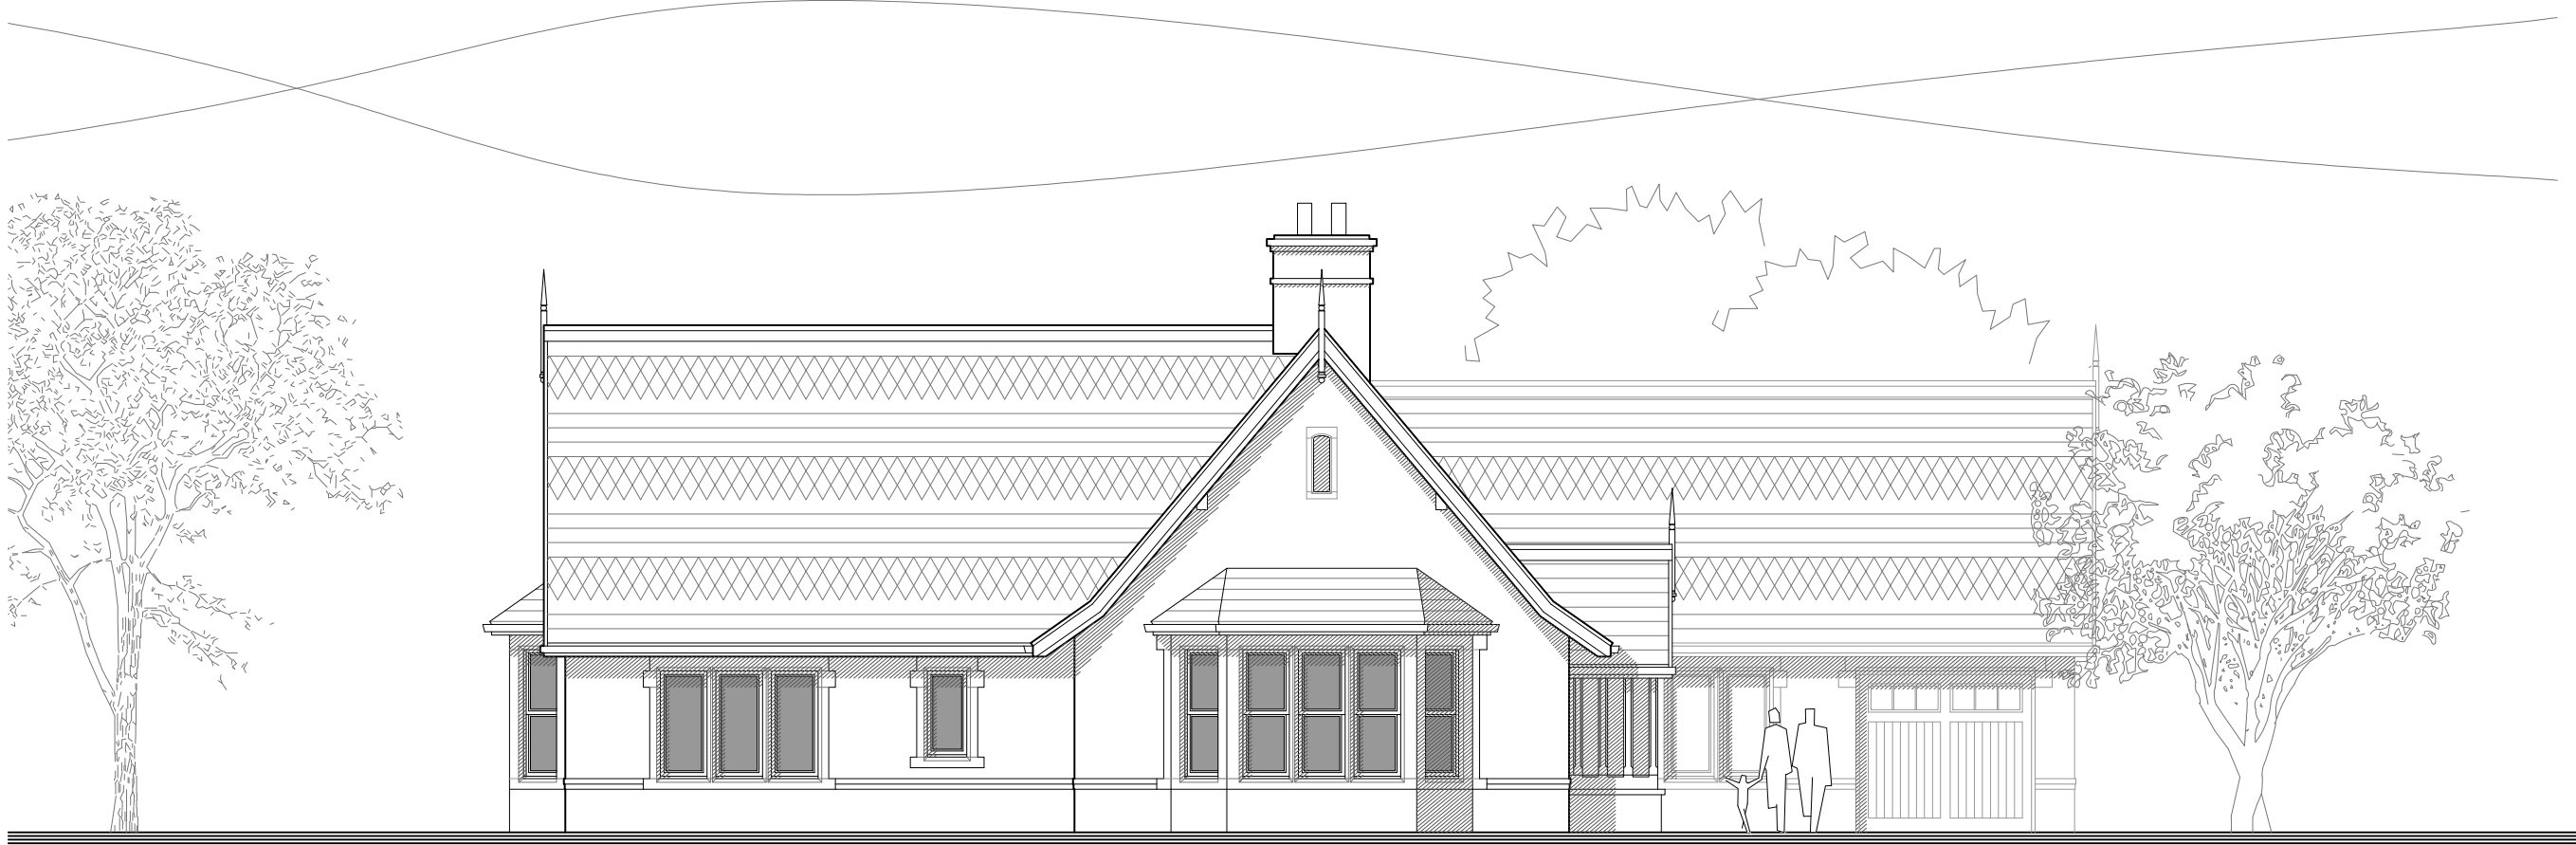

front elevation



garden elevation

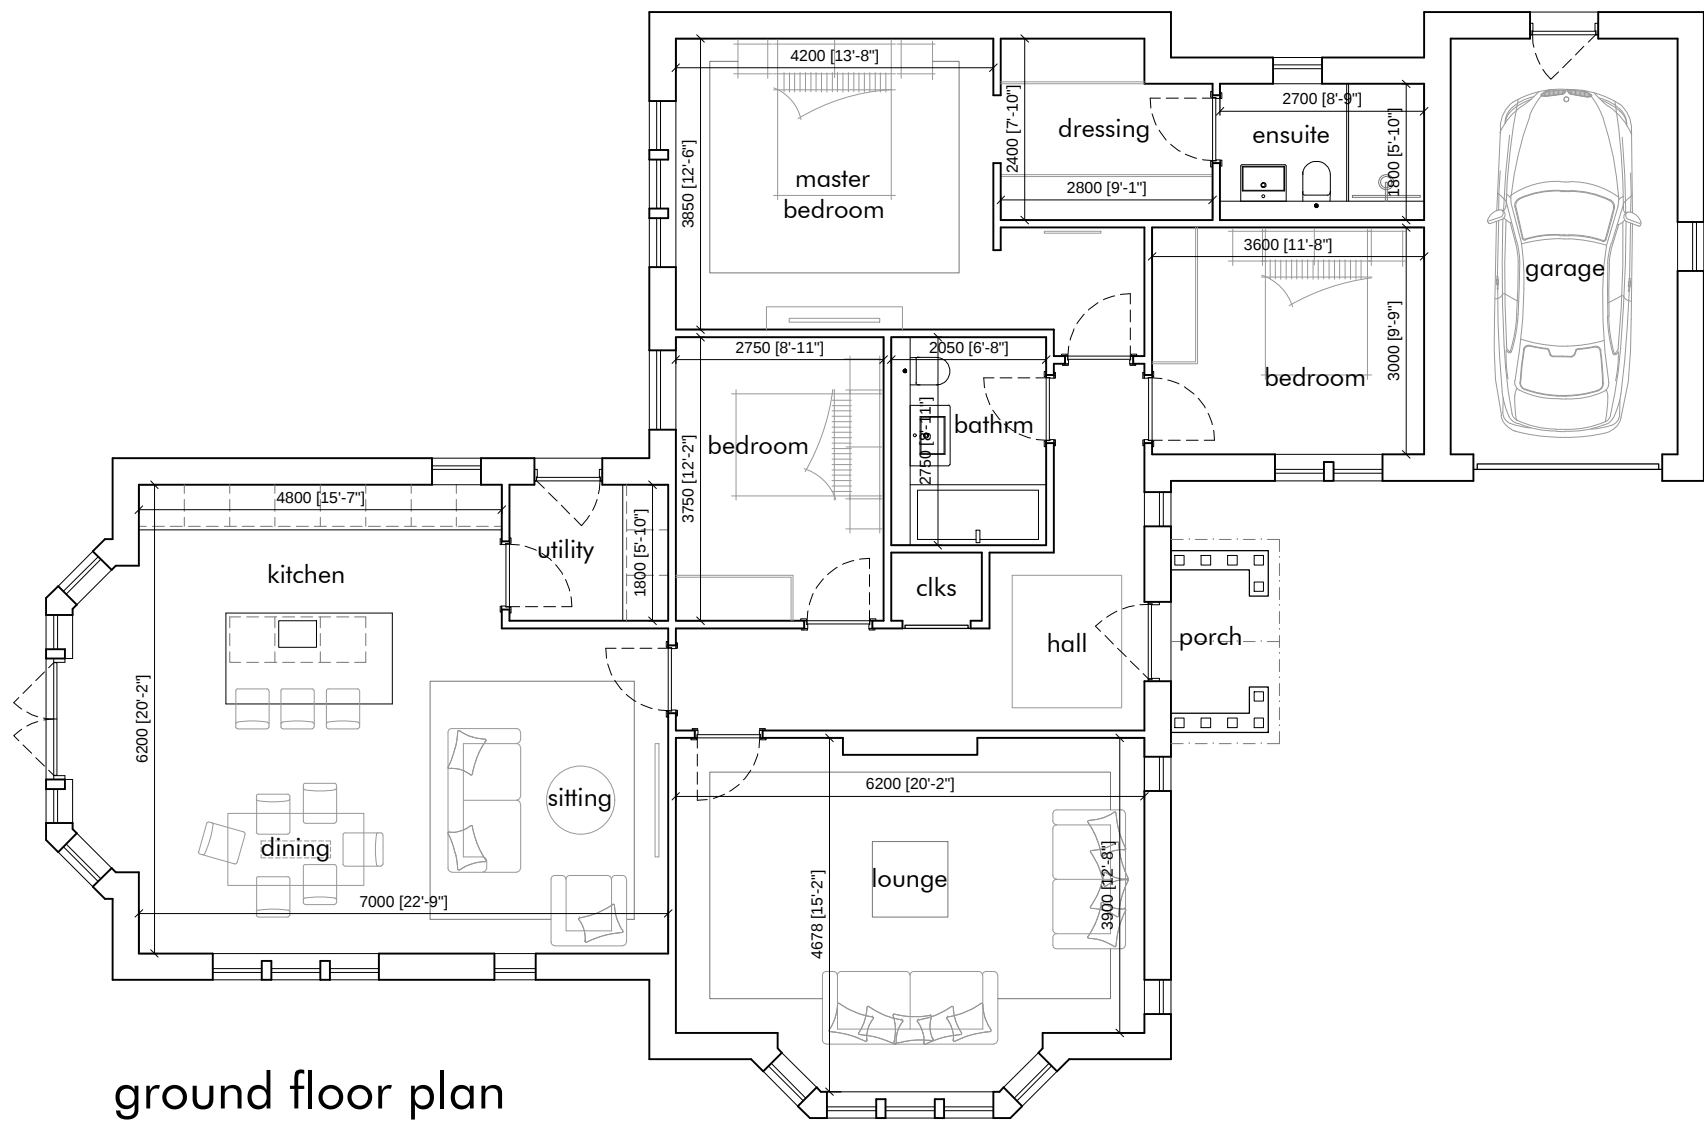

entrance elevation



rear elevation