


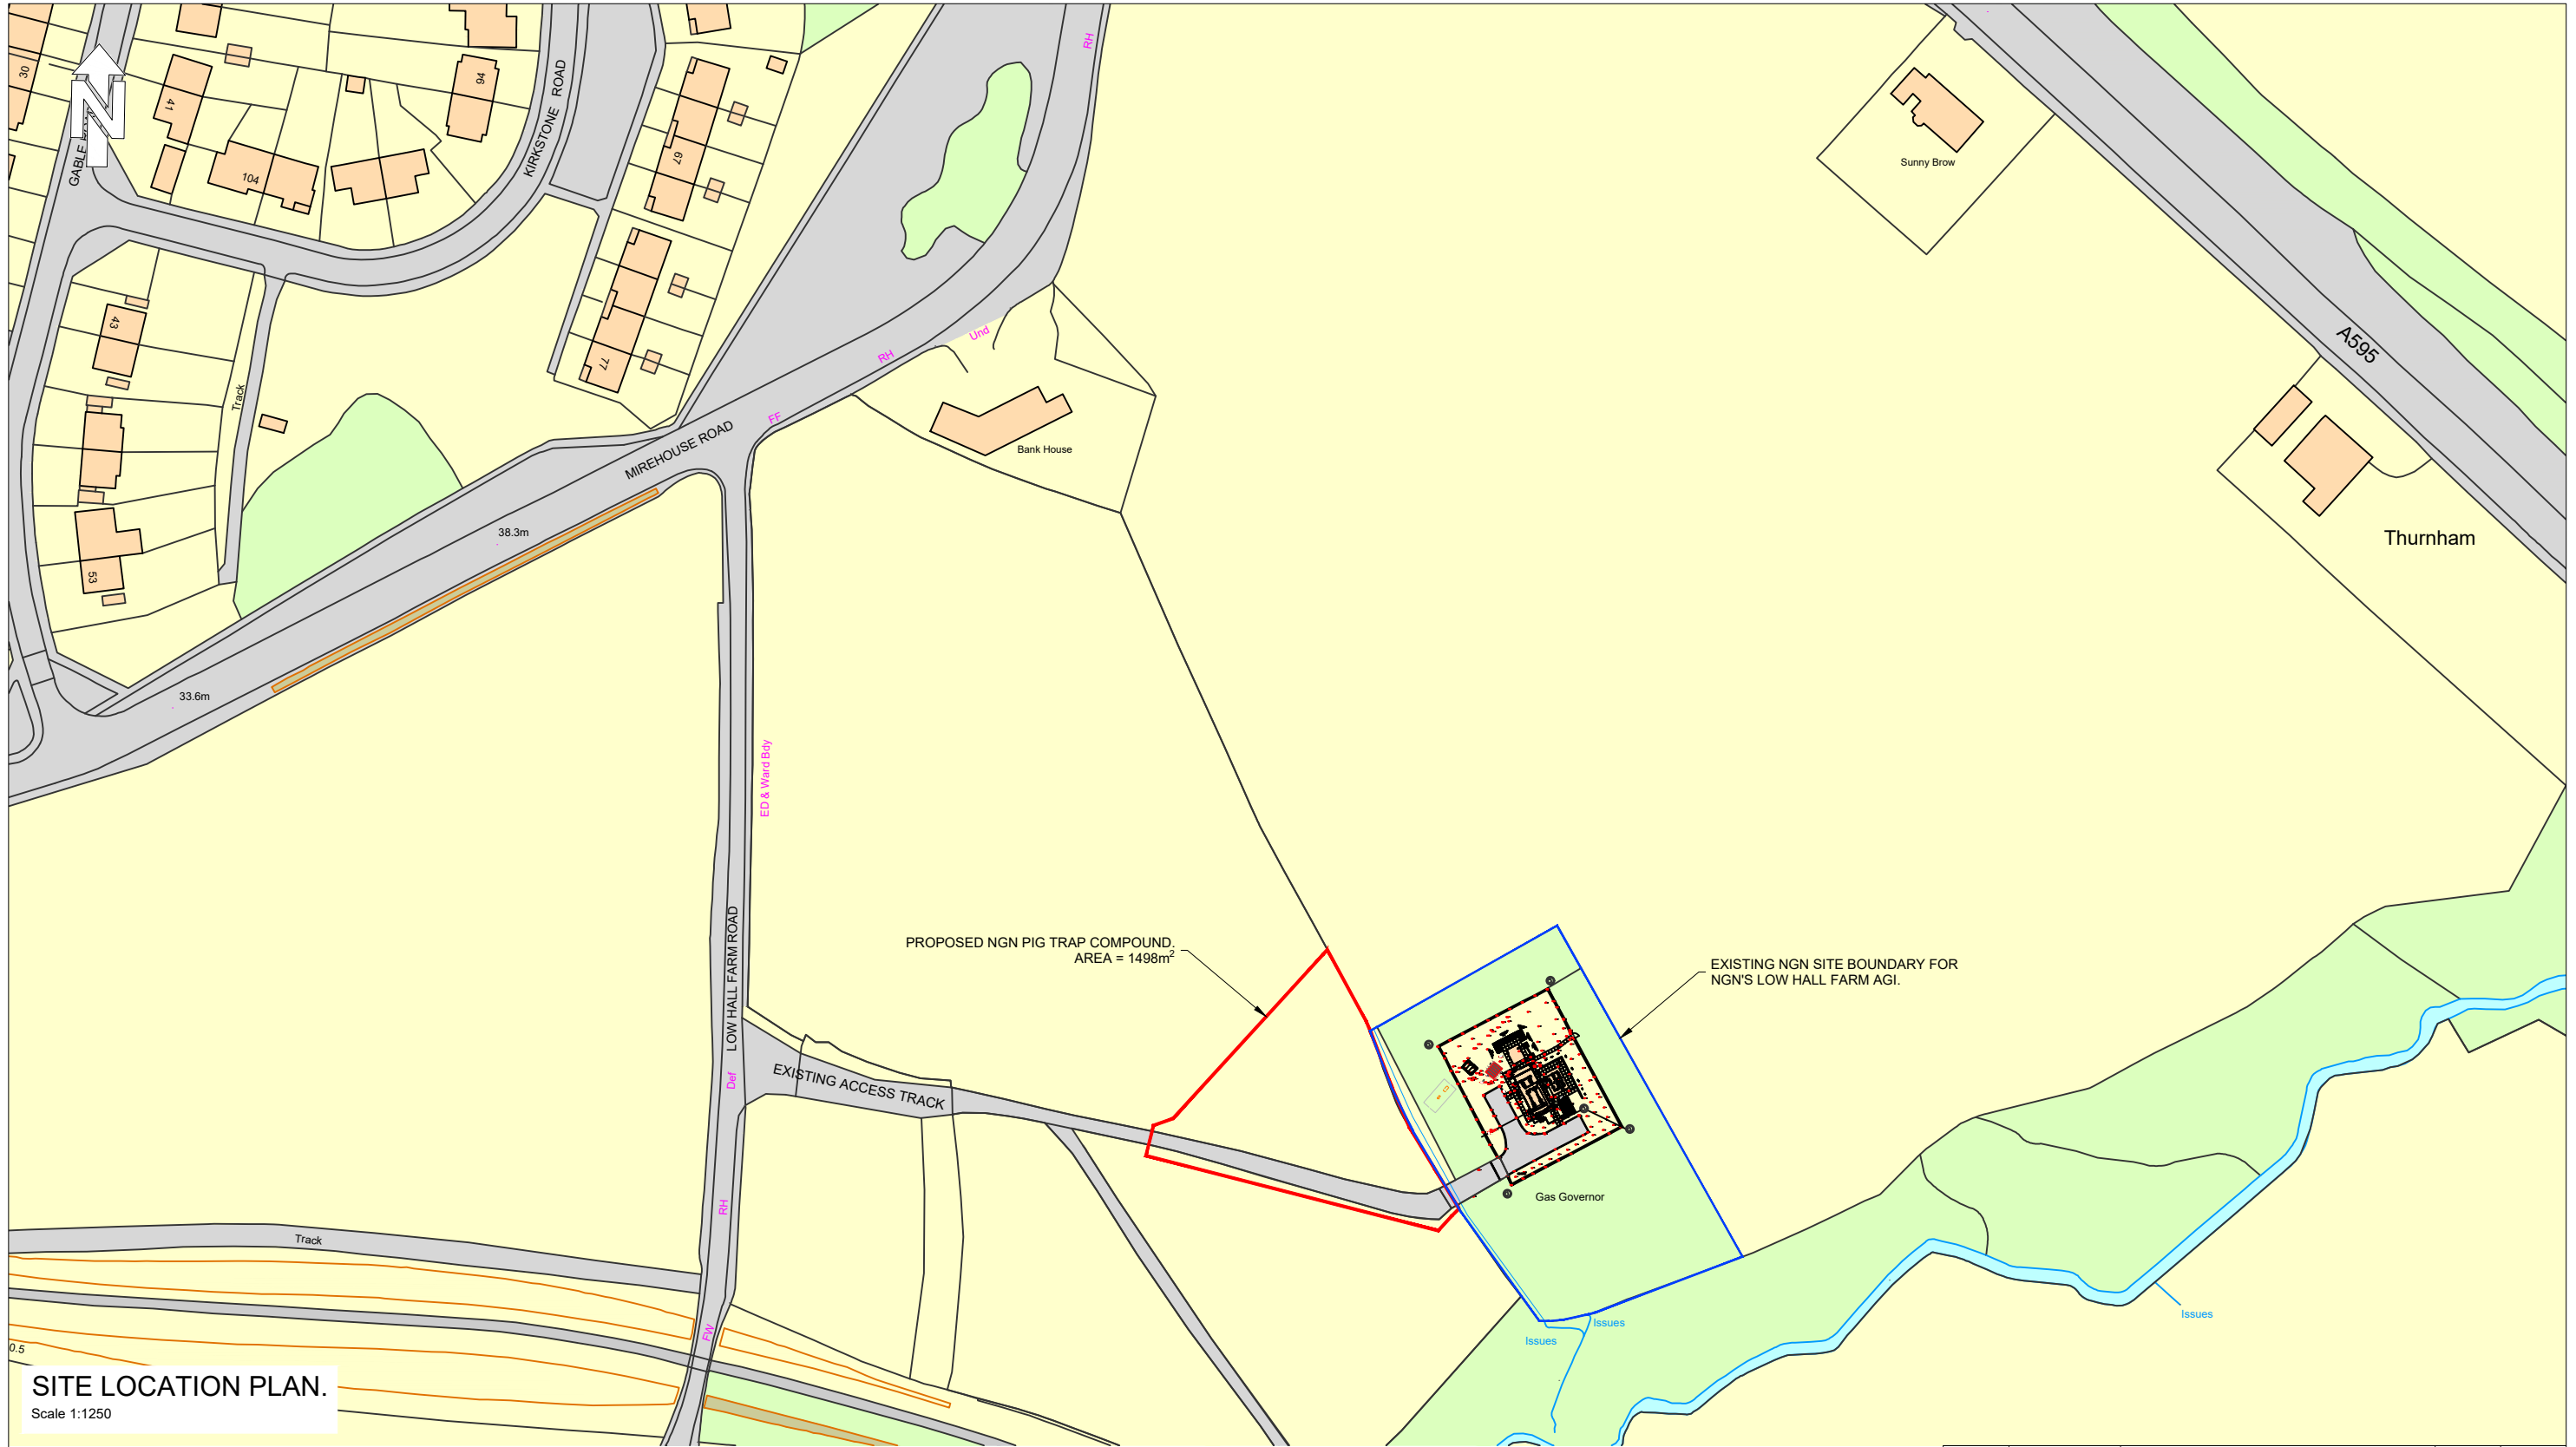

SITE LOCATION PLAN.
Scale 1:1250

SITE ADDRESS
LOW HALL FARM AGI,
MIREHOUSE ROAD,
WHITEHAVEN, CUMBRIA.

E: 298809. N: 515210

DRAWING KEY

PROPOSED SITE BOUNDARY

EXISTING NGN OWNED SITE BOUNDARY

01020304050

SCALE BAR 1:1250

Drawn by:
TN

Date:
24.04.2024

Checked By:
A.R

Scale:
1:1250 @ A3

Project
NGN LOW HALL FARM AGI -
PIG TRAP COMPOUND

Drawing Title
SITE LOCATION PLAN

Client

Status:
ISSUED FOR PLANNING

P01	**05.2024	ISSUED FOR PLANNING	L.M	A.R
Rev	Date	Description	DR	CH

GGP
CONSULT

CONSULTING ENGINEERS
PROJECT MANAGEMENT.

2 HALLAM ROAD,
PRIORY PARK EAST,
HULL, HU4 7DY,
UNITED KINGDOM,

Tel: (+44): 01482 627963
Email: info@ggpconsult.co.uk

GGP-50389-1001

P01