



PROPOSED VIEW ON A - A.
Scale 1:100

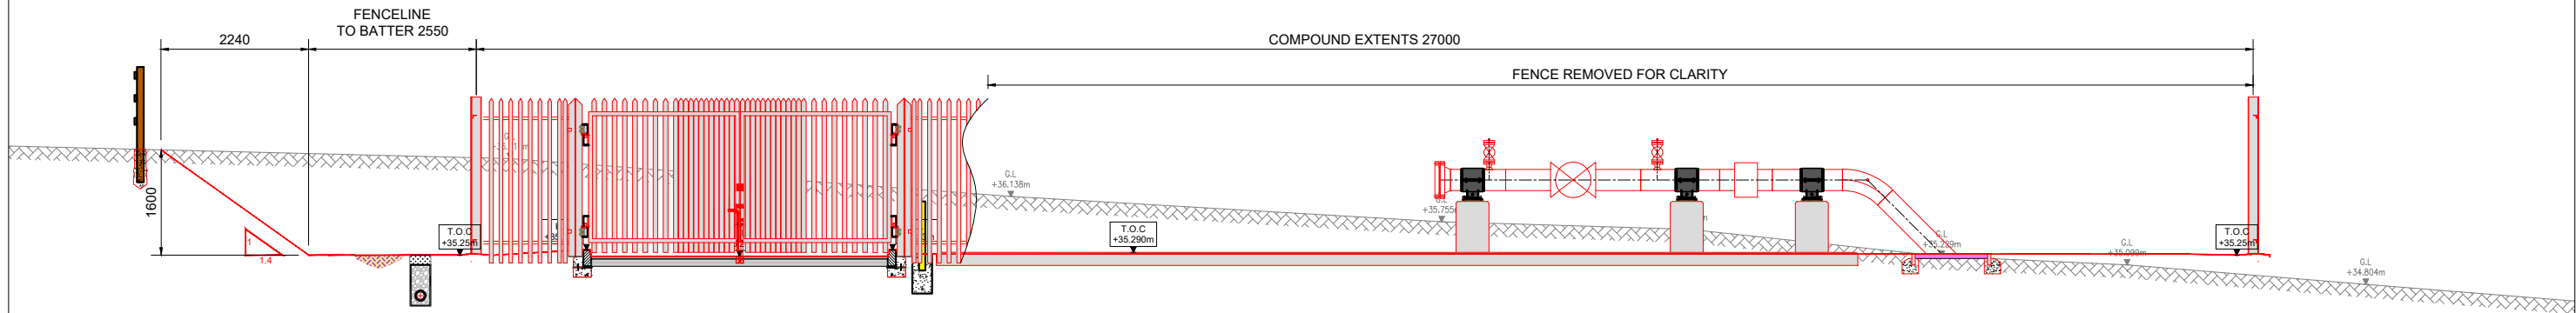

PROPOSED VIEW ON B - B.
Scale 1:100

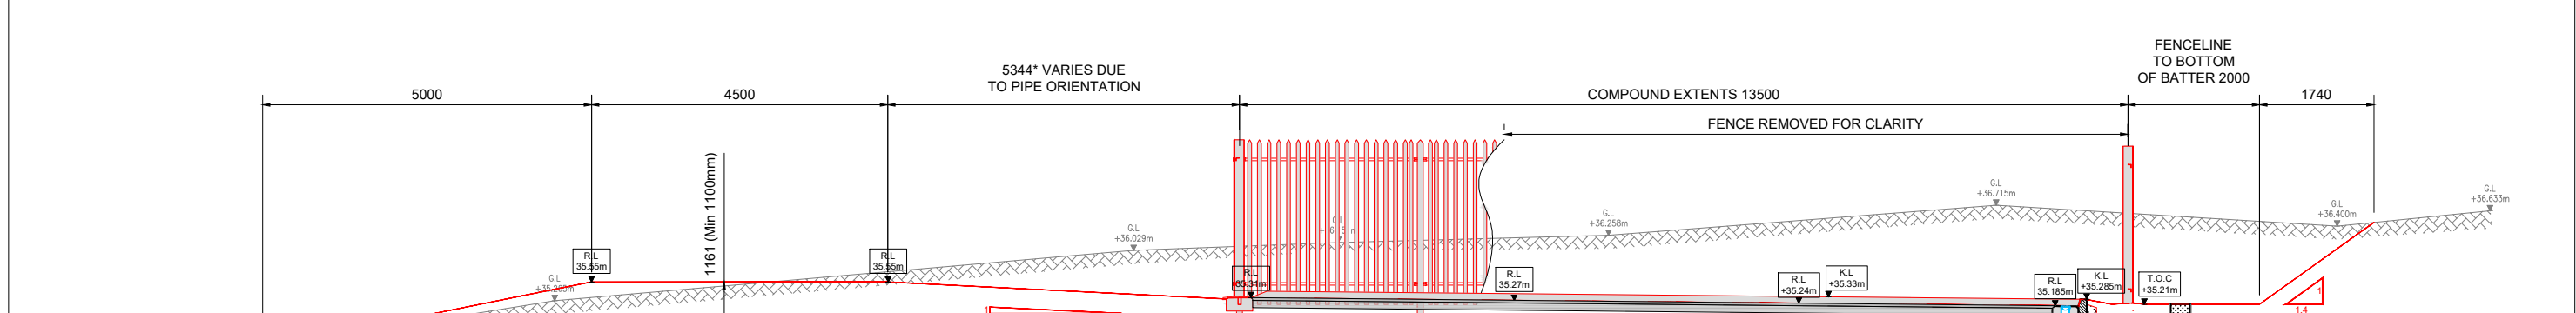

PROPOSED VIEW ON C - C.
Scale 1:100

SITE ADDRESS

LOW HALL FARM AGI,
MIREHOUSE ROAD,
WHITEHAVEN, CUMBRIA.

E: 298809. N: 515210

DRAWING KEY

PROPOSED WORKS IN RED

0 1 2 3 4 5

SCALE BAR 1:100

Drawn by:
TN

Date:
24.04.2024

Checked By:
A.R

Scale:
AS SHOWN @ A3

Project
NGN LOW HALL FARM AGI -
PIG TRAP COMPOUND

Drawing Title
PROPOSED ELEVATIONS A - A, B - B
& C - C.

Client
Northern Gas Networks

Status:
ISSUED FOR PLANNING

P01	**05.2024	ISSUED FOR PLANNING	L.M	A.R
Rev	Date	Description	DR	CH

GGP
CONSULT

CONSULTING ENGINEERS
PROJECT MANAGEMENT.

2 HALLAM ROAD,
PRIORY PARK EAST,
HULL, HU4 7DY,
UNITED KINGDOM,

Tel: (+44): 01482 627963
Email: info@ggpconsult.co.uk

GGP-50389-1003-1

P01