


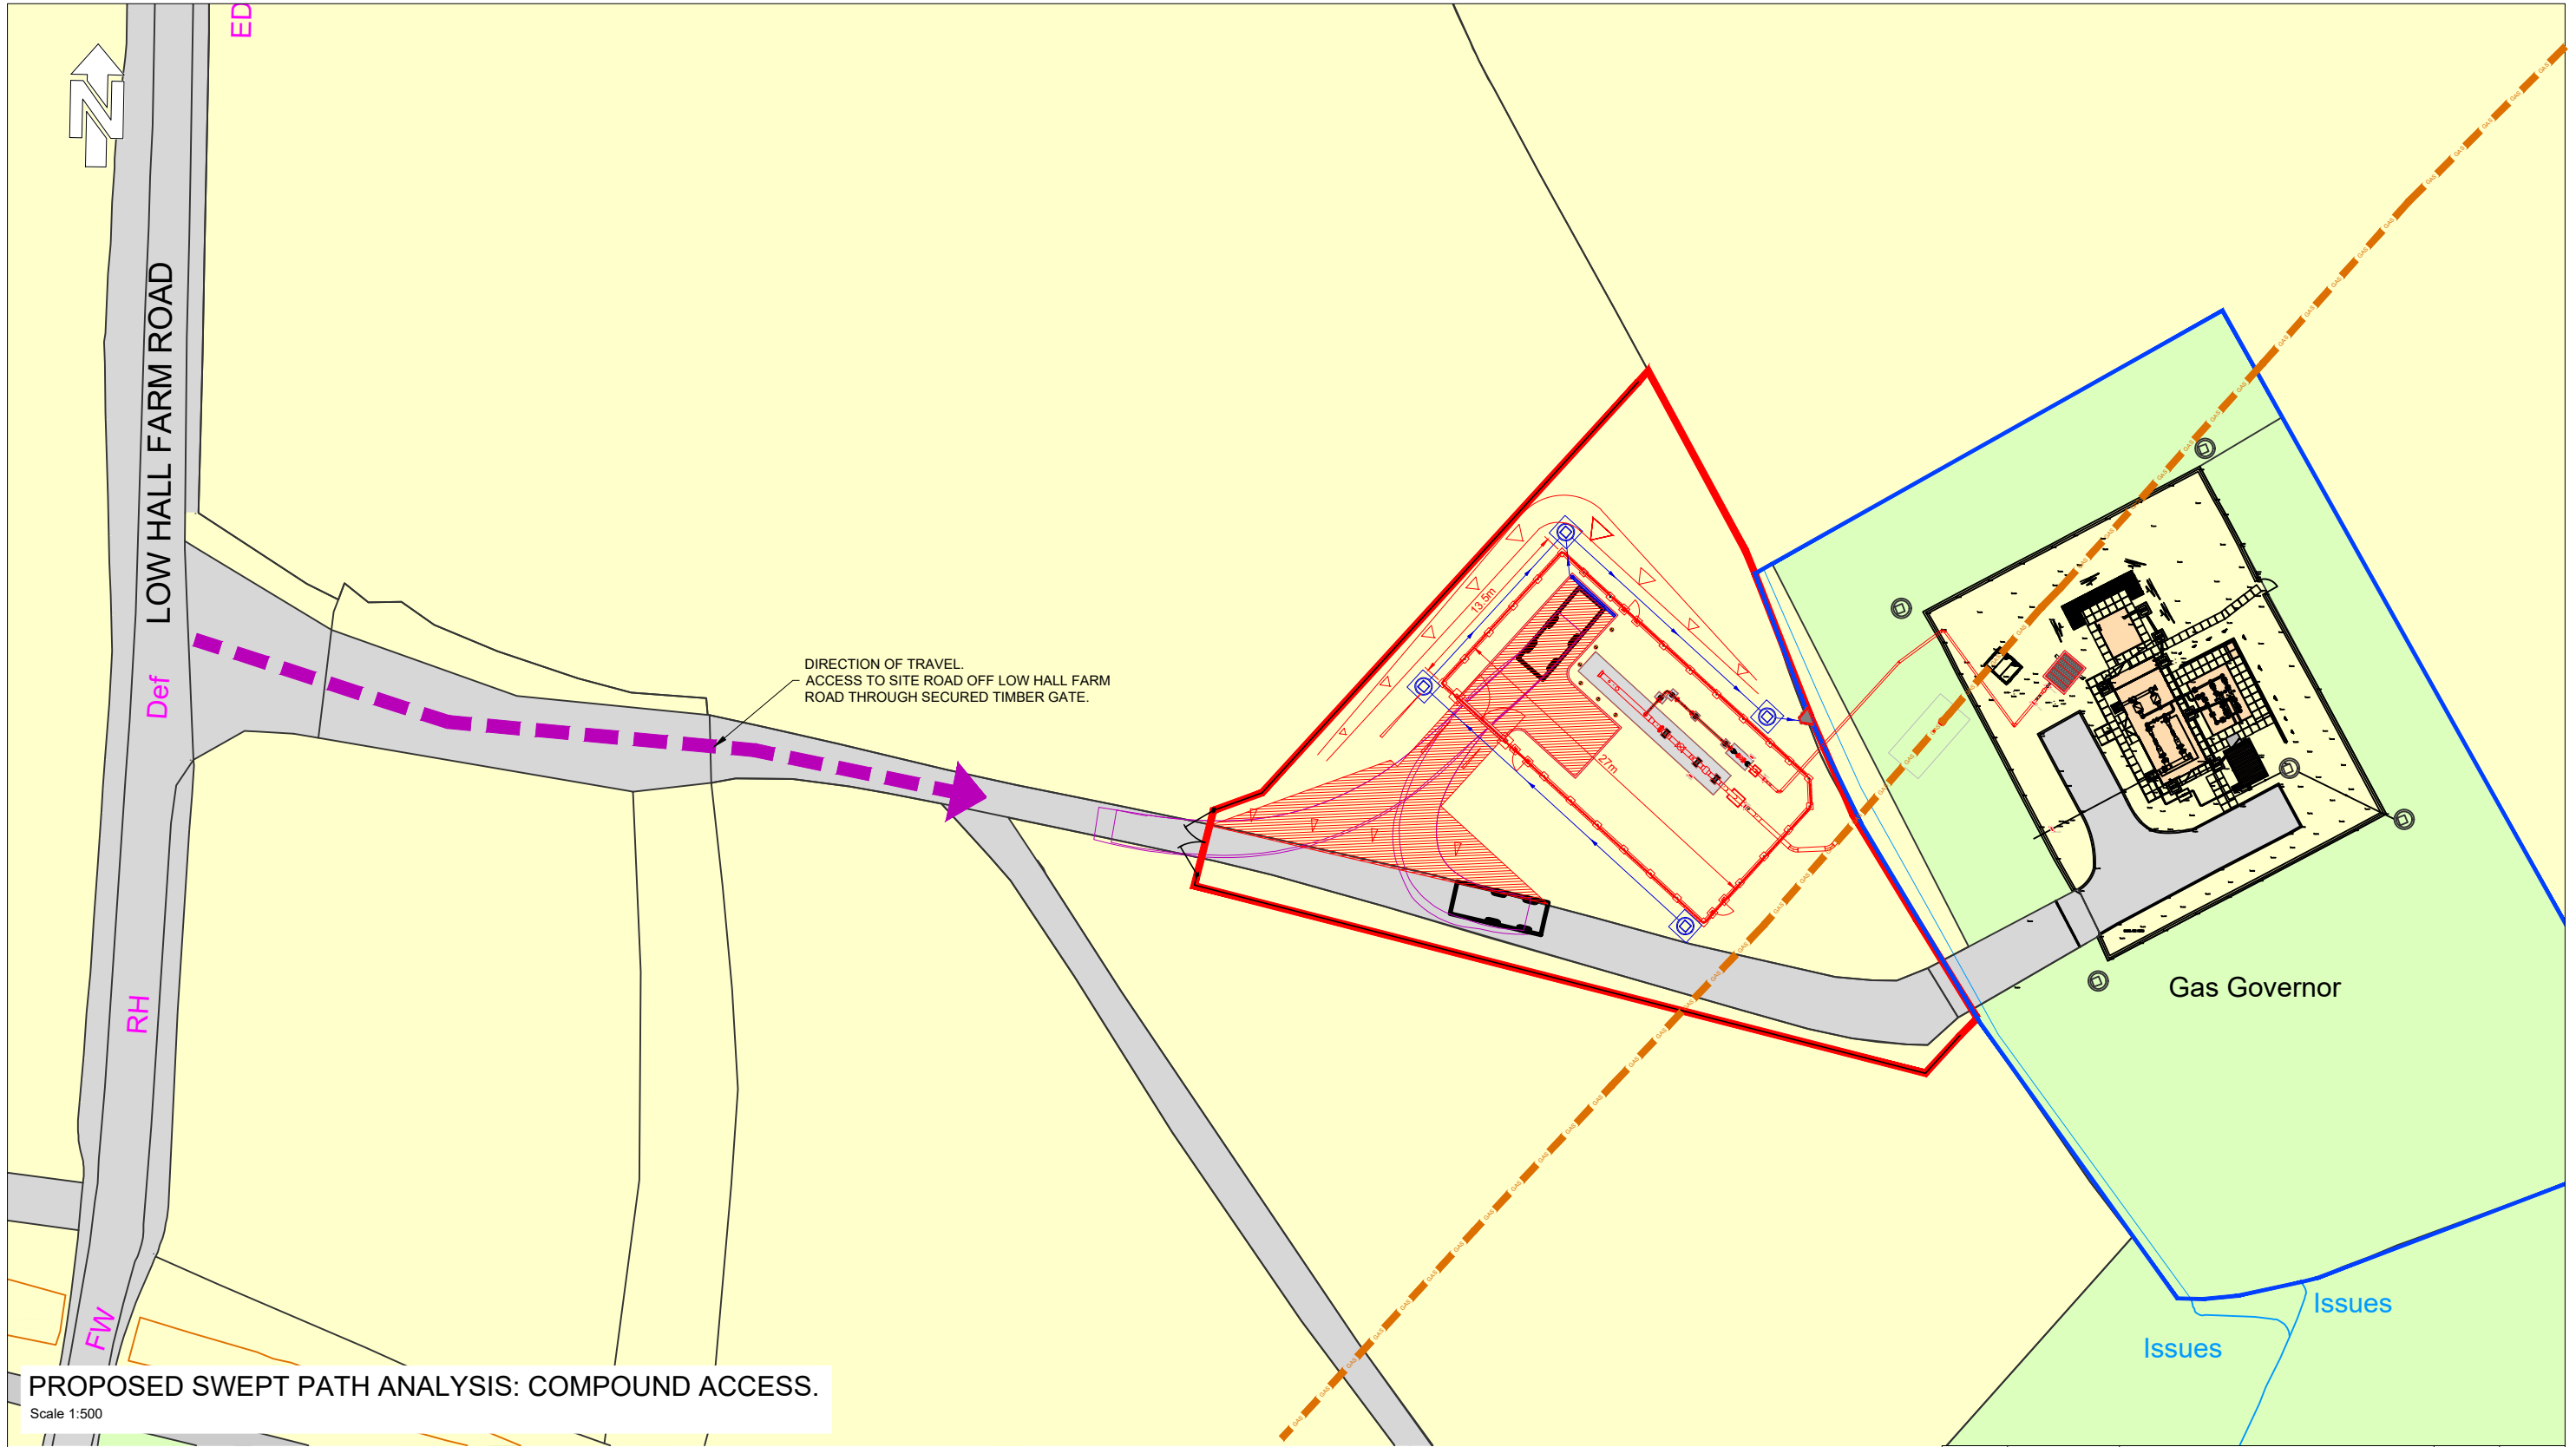

SITE ADDRESS LOW HALL FARM AGI, MIREHOUSE ROAD, WHITEHAVEN, CUMBRIA. E: 298809. N: 515210 DRAWING KEY PROPOSED SITE BOUNDARY EXISTING NGN OWNED SITE BOUNDARY ACCESS REQUIREMENTS. SWEPT PATH ANALYSIS IS BASED ON A 7.1m LONG HIAB FOR THE OCCASIONAL DELIVERY OF PIG TRAP EQUIPMENT TO ALLOW FOR DEFECT CHECKS OF EXISTING PIPELINE. DESIGN ASSUMES THAT THE HIAB WILL ENTER FROM LOW HALL FARM ROAD, BEFORE DRIVING PAST THE NEW COMPOUND AND REVERSING IN. TO EXIT THE SITE THE VEHICLE WILL DRIVE FORWARDS OUT OF THE SITE ONTO LOW HALL FARM ROAD.			P01**05.2024ISSUED FOR PLANNINGL.MA.R	
			Rev	DateDescriptionDRCH
Drawn by: TN Date: 24.04.2024 Checked By: A.R Scale: 1:500 @ A3 Project NGN LOW HALL FARM AGI - PIG TRAP COMPOUND Drawing Title PROPOSED SWEEP PATH ANALYSIS: COMPOUND ACCESS. Client Status: ISSUED FOR PLANNING			GGP CONSULT CONSULTING ENGINEERS PROJECT MANAGEMENT. 2 HALLAM ROAD, PRIORY PARK EAST, HULL, HU4 7DY, UNITED KINGDOM, Tel: (+44): 01482 627963 Email: Info@ggpconsult.co.uk GGP-50389-1003-2 P01	