
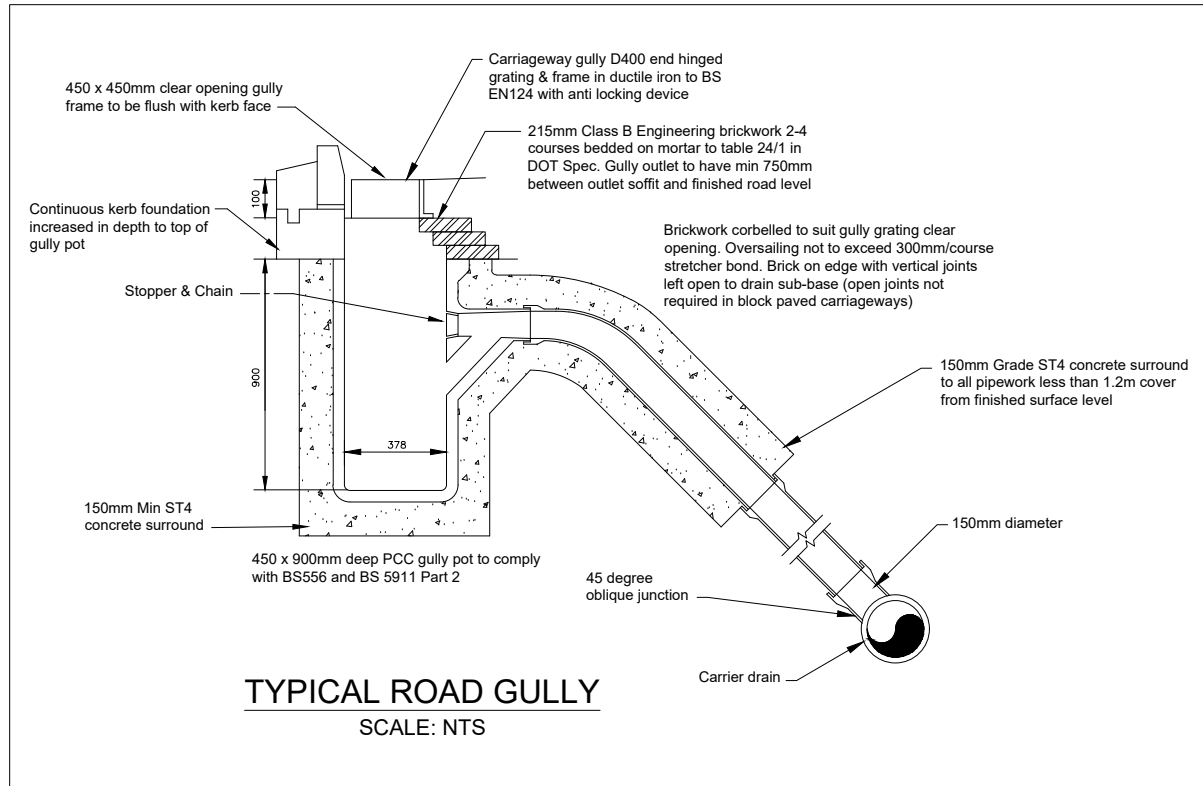
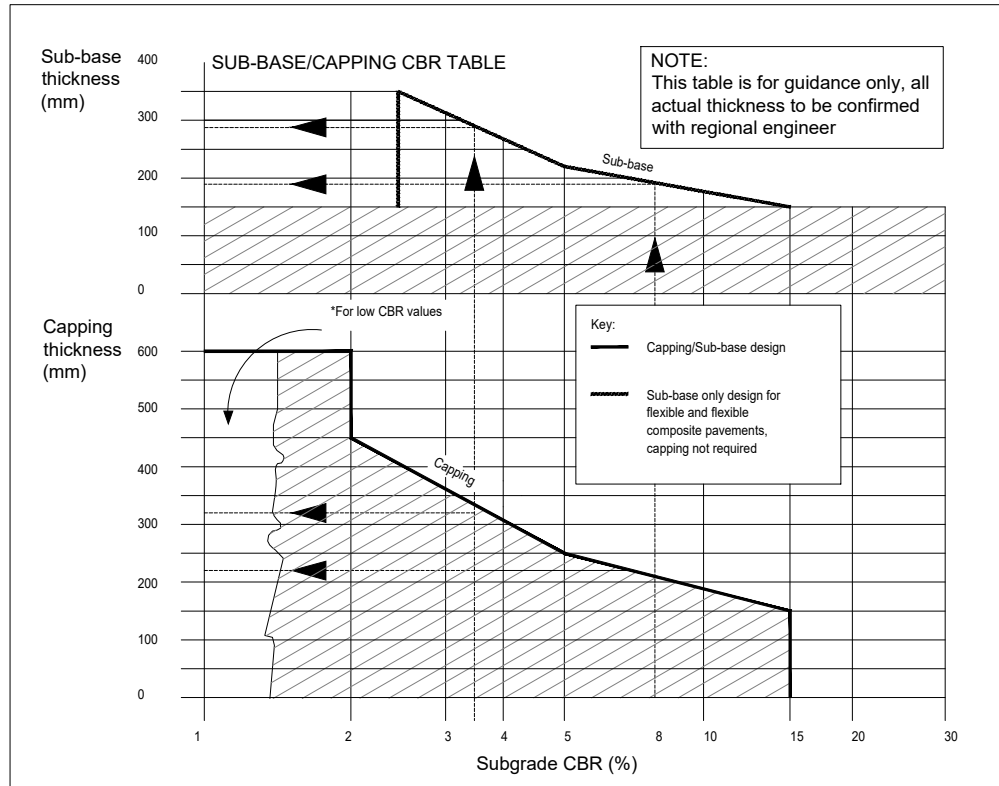
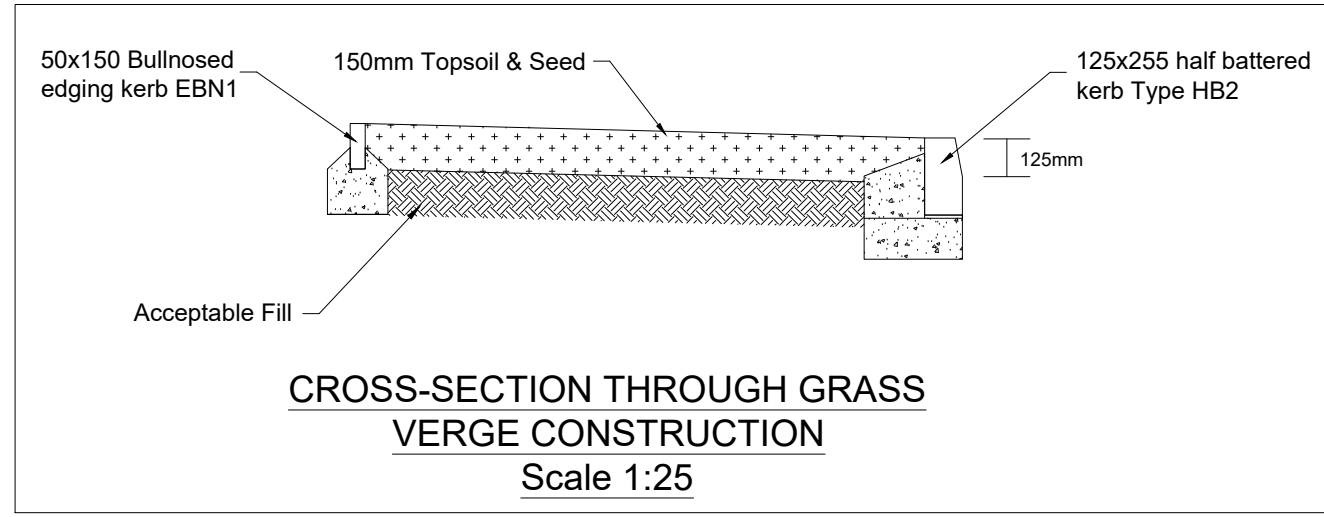
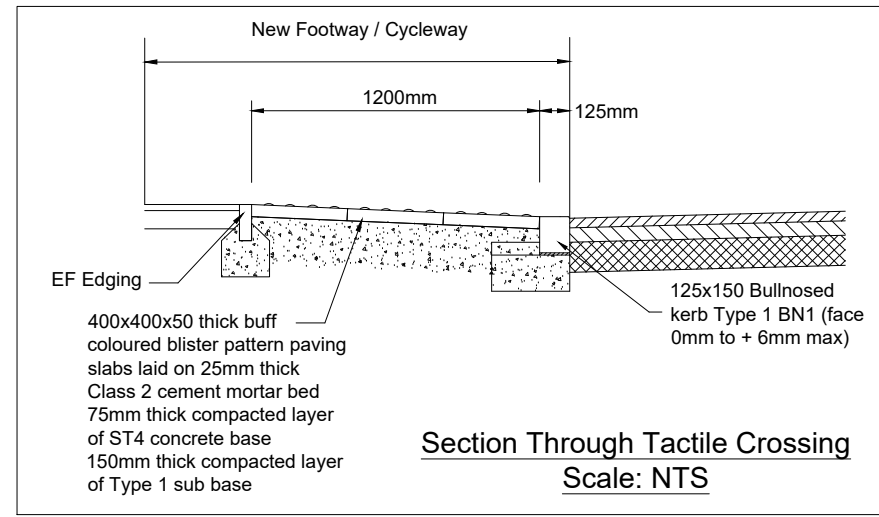
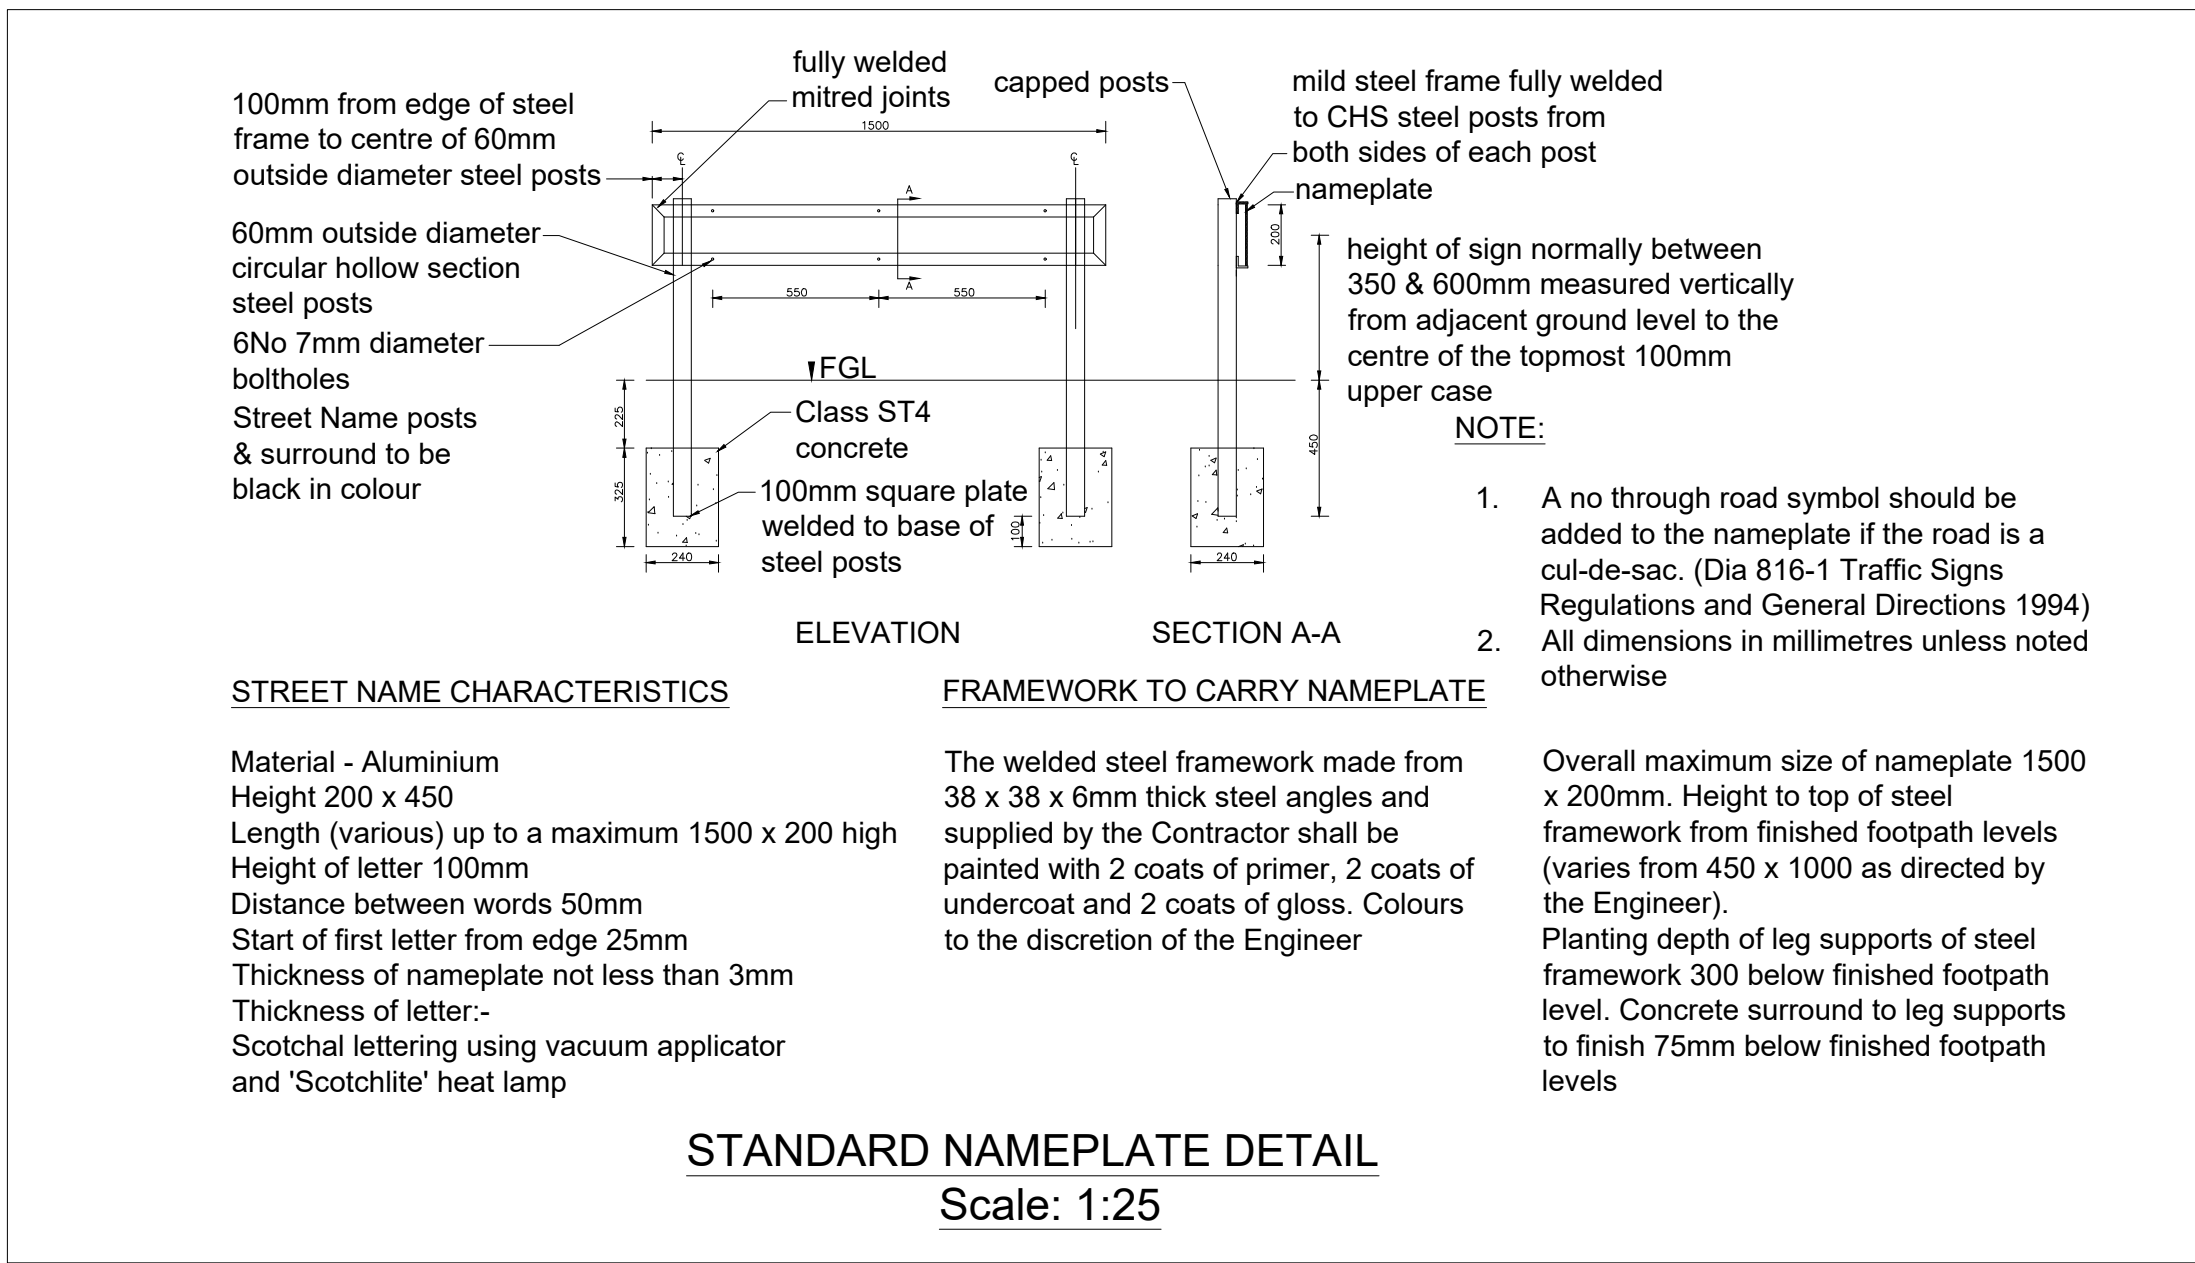
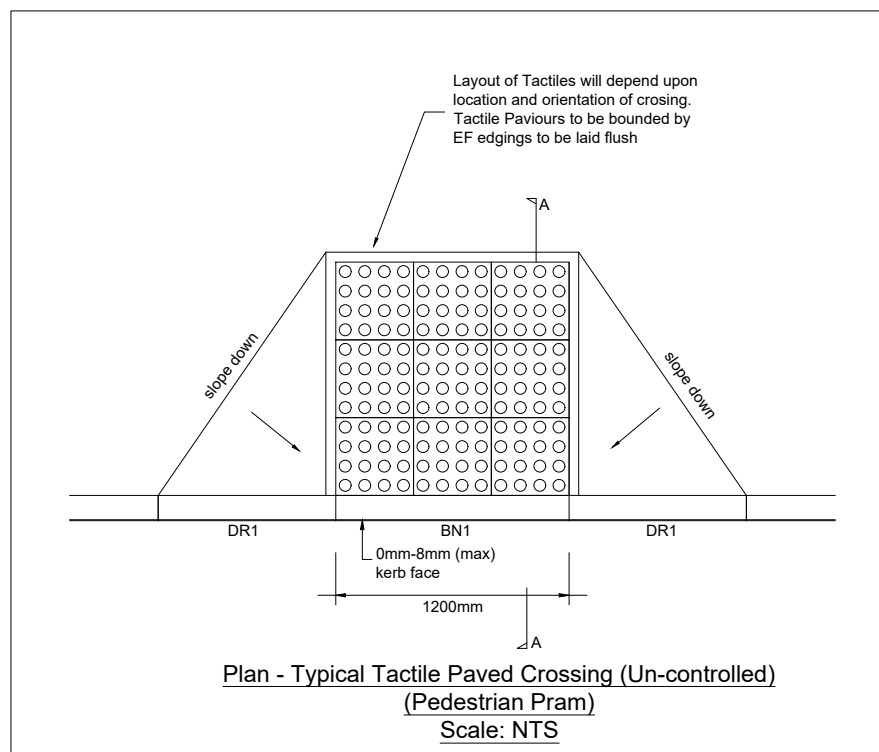
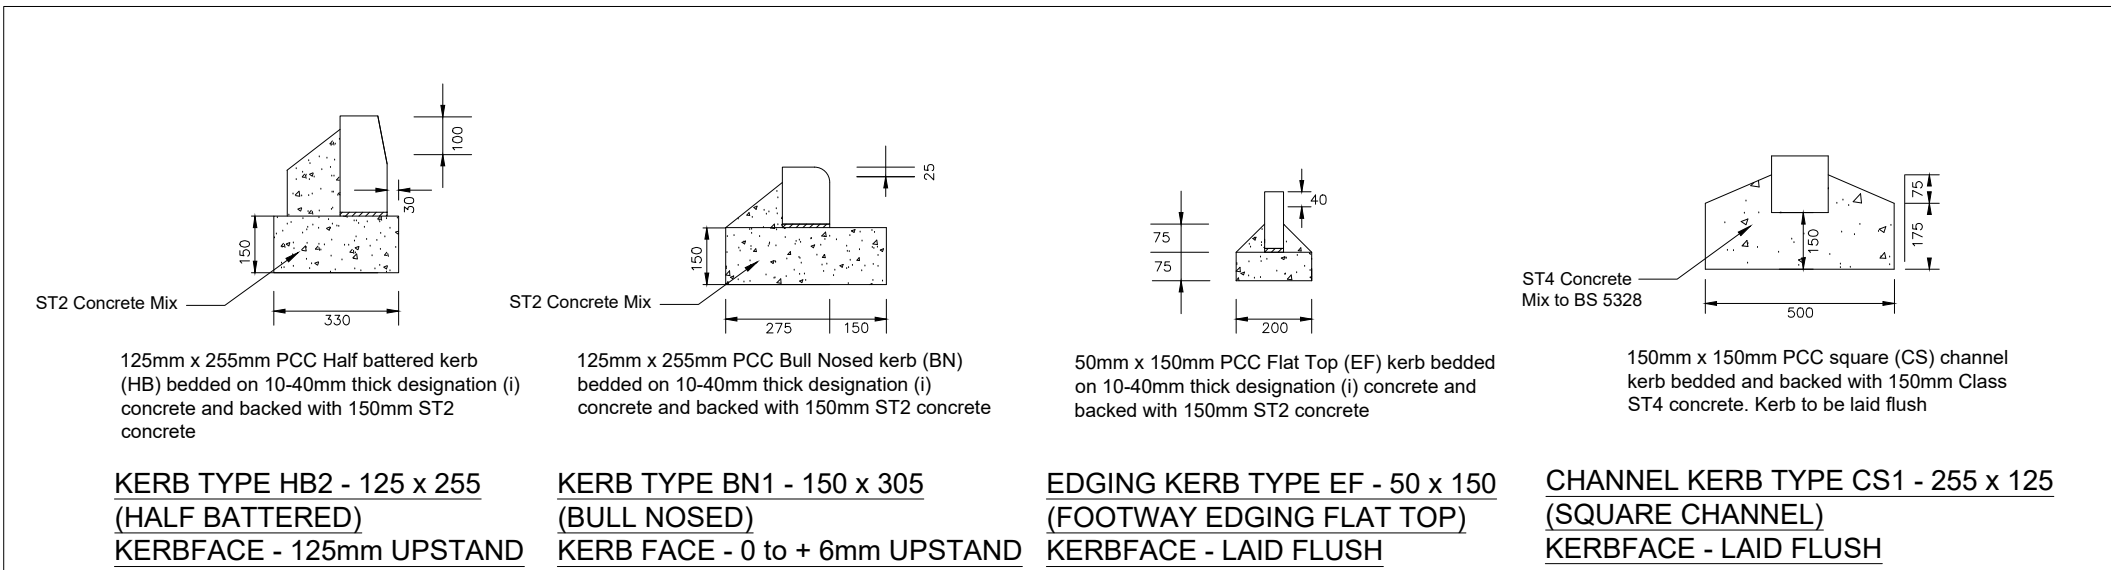
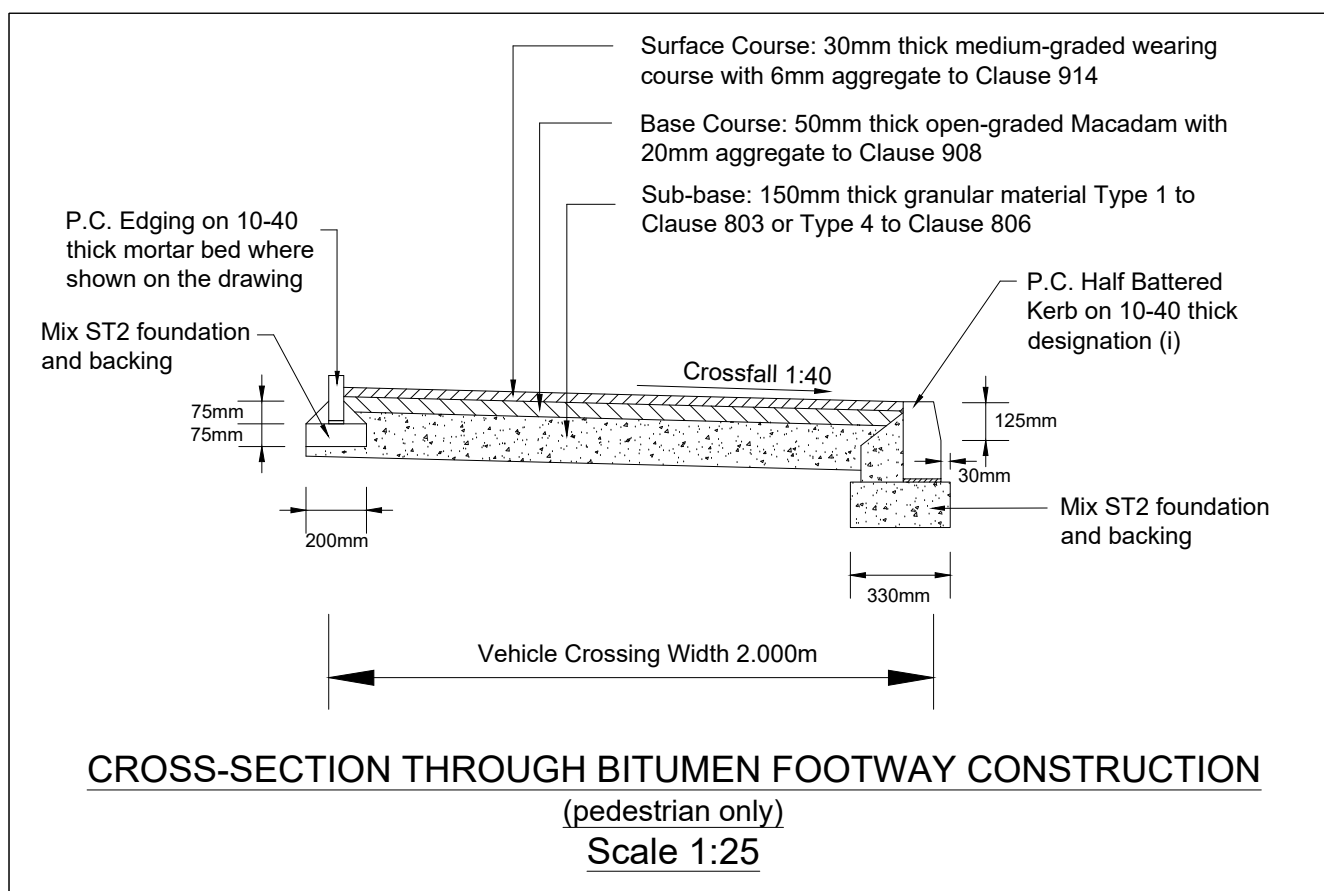
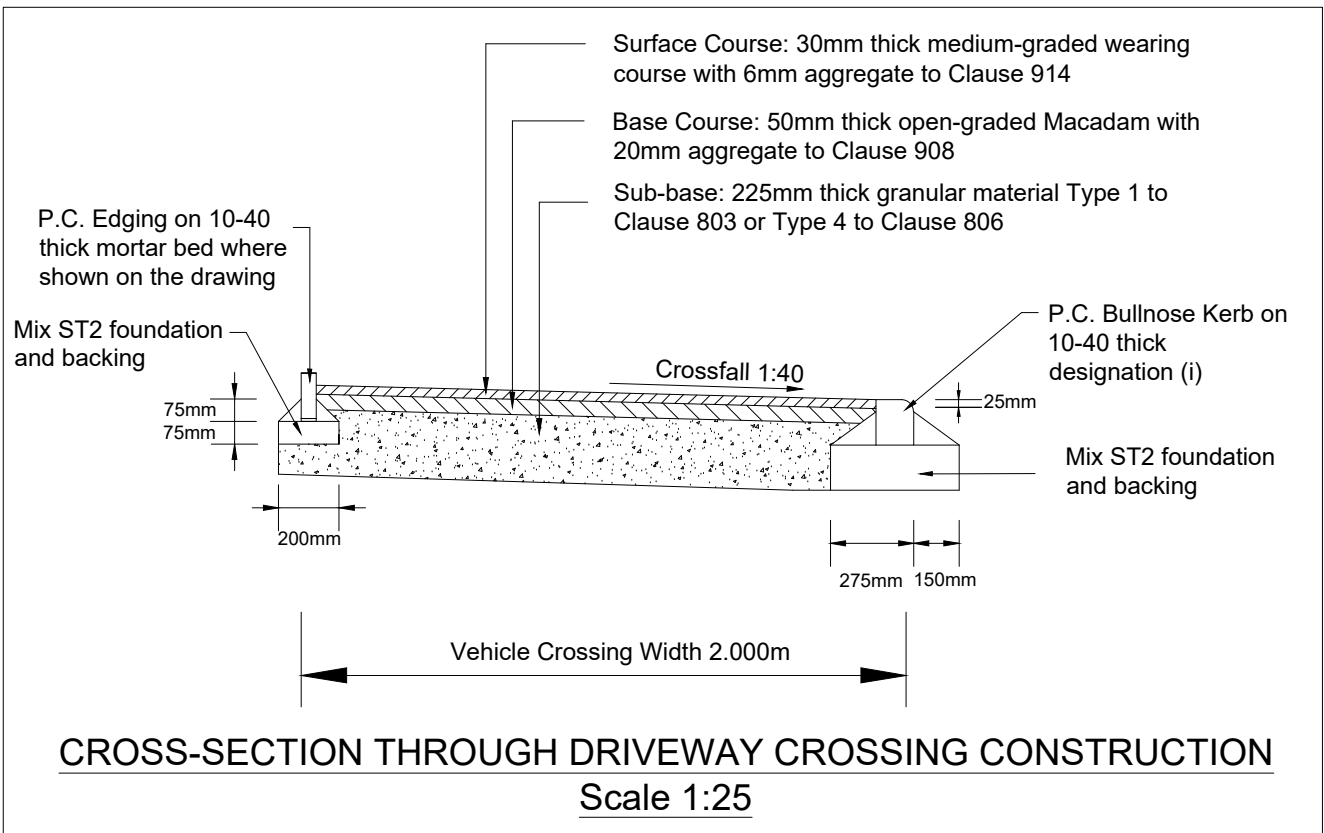
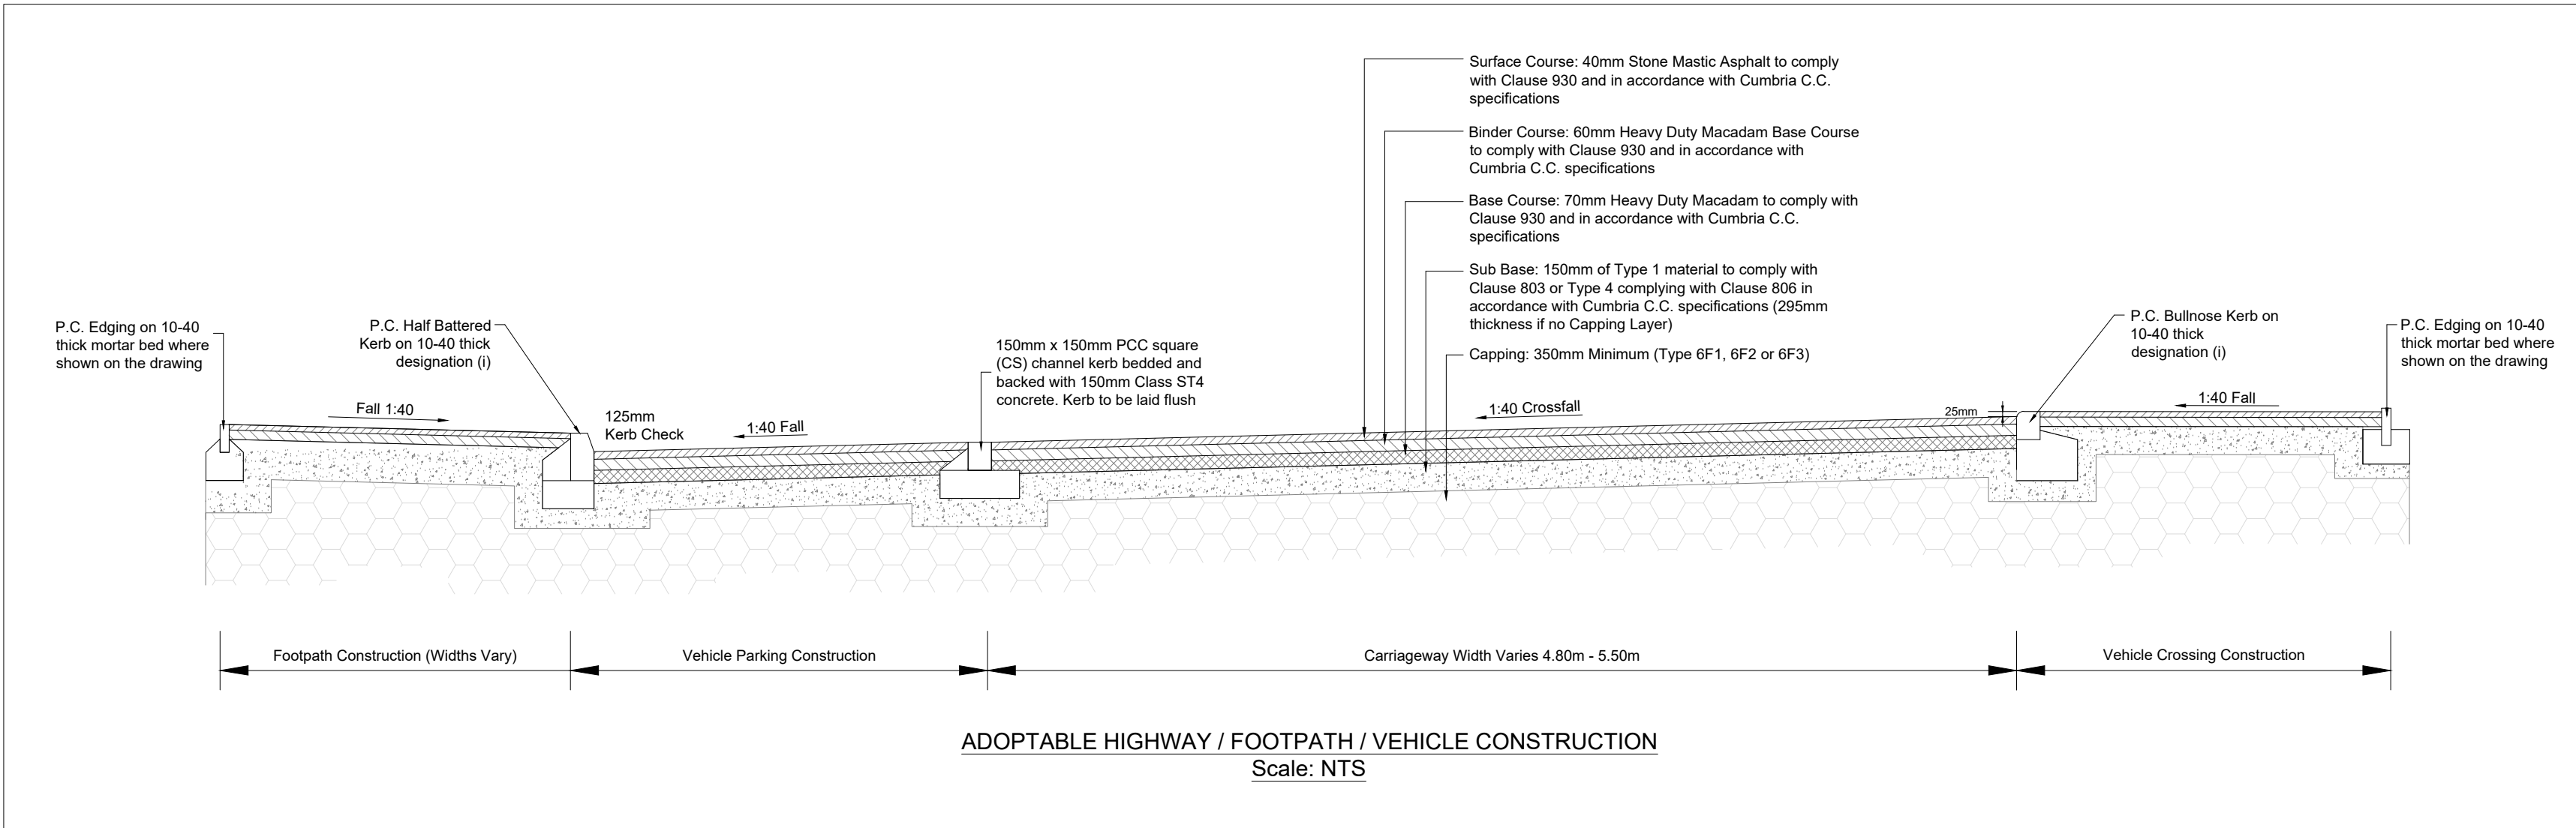


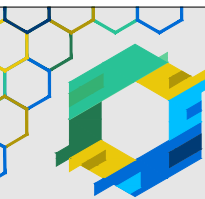

NOTES

ADOPTABLE HIGHWAY NOTES:

- Do not scale from this drawing.
- All dimensions are in Millimetres unless otherwise shown.
- This drawing is to be read in conjunction with all other relevant drawings.
- Any anomalies on this drawing identified by the CONTRACTOR shall be brought to the attention of the ENGINEER prior to construction.
- The specification in all respects shall be in accordance with the current 'Cumbria County Council Design Guide' or other publications in force in the county at the time of construction.
- This and all drawings are to be read in conjunction with the Highways Agency Manual of Contract Documents for Highway Works published by HMSO. If in doubt refer to the Project Manager for clarification.
- Ensure that the first section of any road falls away from the road to which it is connecting. If general topography requires it to rise, this change in direction should take place after the first set of gullies. This is to ensure a 'false channel' with associated drainage problems is not created in the bellmouth of junctions.
- Reconstruction of existing carriageway and footways that are affected by these development works are to be specified and agreed by the Area Highways Manager prior to construction.
- All signs and line markings are to be agreed with the Area Highways Manager prior to construction.
- Accuracies are commensurate with that of the survey.
- Statutory Undertakers apparatus to be moved, removed, protected or adjusted after consultation with the Client.
- Tactile pavours to be bound by a flush EF edging kerb.

-	INITIAL ISSUE	16.05.22	CML
Rev	Amendments	Date	Drawn
PROVISIONAL Subject to UU Approval			
Client			
gleeson Building Homes. Changing Lives.			
Project Title			
Ivy Mills CUMBRIA			
Drawing Title		Scales	
PHASE 2 HIGHWAY CONSTRUCTION DETAILS		AS SHOWN @ A1	
Drawn		Date	
CML		13.05.2022	
Ref		Rev	
GHC-IM-C-P2-SD-01		-	
 Site Infrastructure Services Ltd E: chris.lynch@siteinfrastructure.co.uk M: 07437016072 W: www.siteinfrastructure.co.uk			
This use of the Plan is restricted to the site for which it was prepared, and publication hereof is expressly limited to such use. Any reuse, reproduction or publication by any method, in whole or in part, is prohibited unless agreed with The Infrastructure Services Ltd.			