


PROPOSED SINGLE STOREY
EXTENSION TO REAR OF
PROPERTY



LOCATION PLAN AS PROPOSED

Scale 1:1250

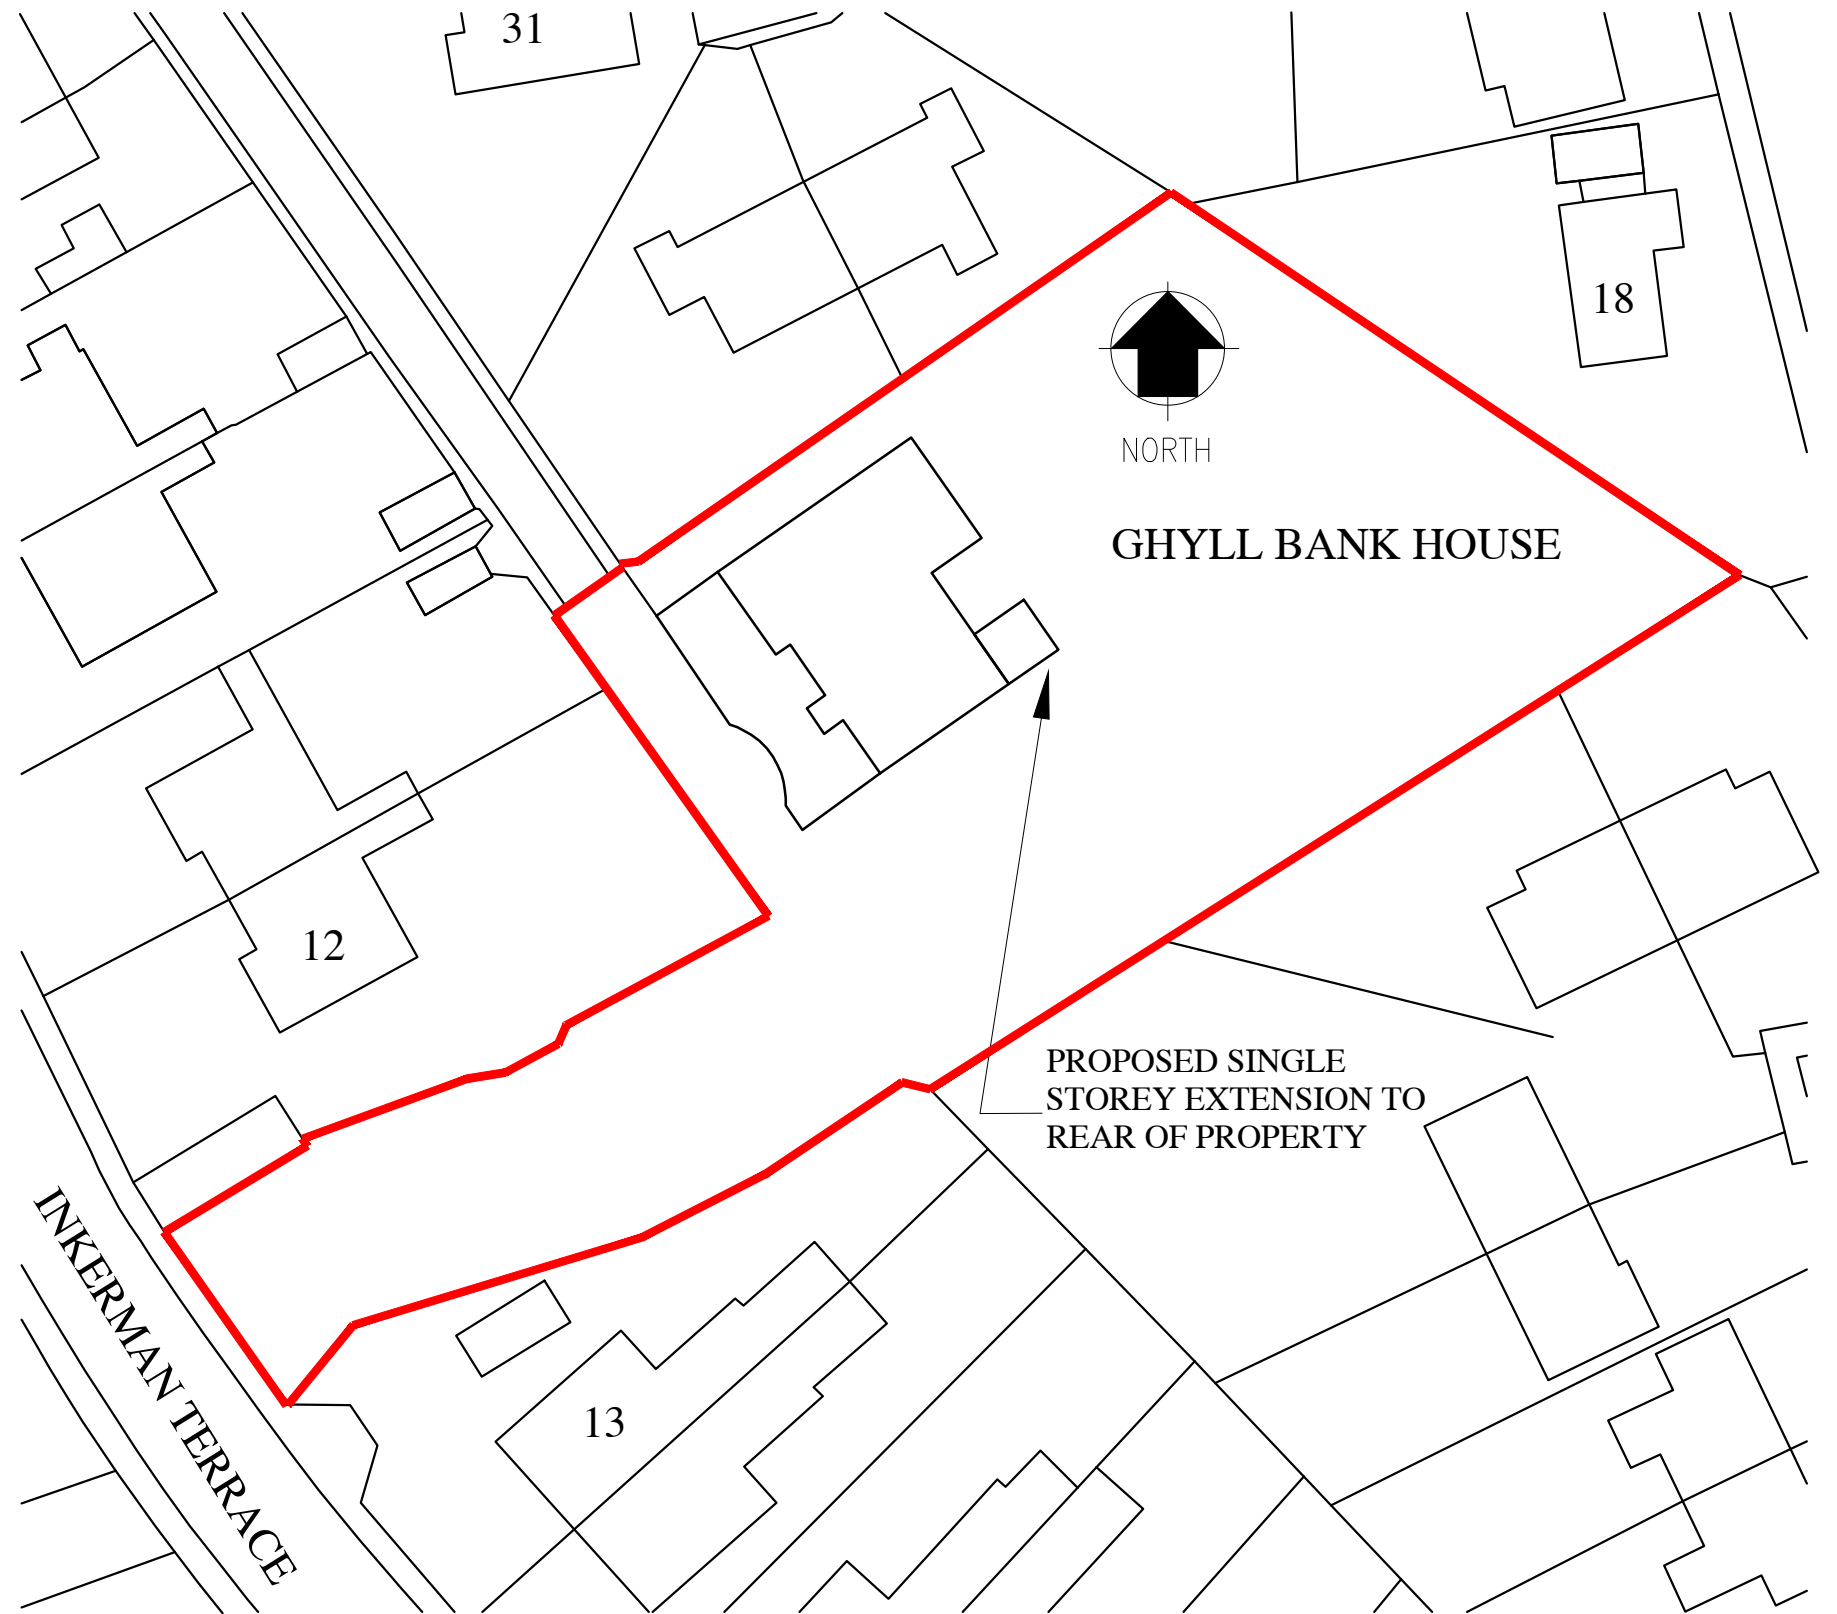

BLOCK PLAN AS PROPOSED

Scale 1:500

PROPOSED DEMOLITION OF EXISTING CONSERVATORY AND
ERECTION OF NEW SINGLE STOREY EXTENSION TO REAR OF
EXISTING DWELLING FOR MR & MRS McCAUGHAN, GHYLL
BANK HOUSE, WHITEHAVEN, CUMBRIA, CA28 7TY

March 2023

MOD A

Drg. 001