




Side Elevation



Front Elevation

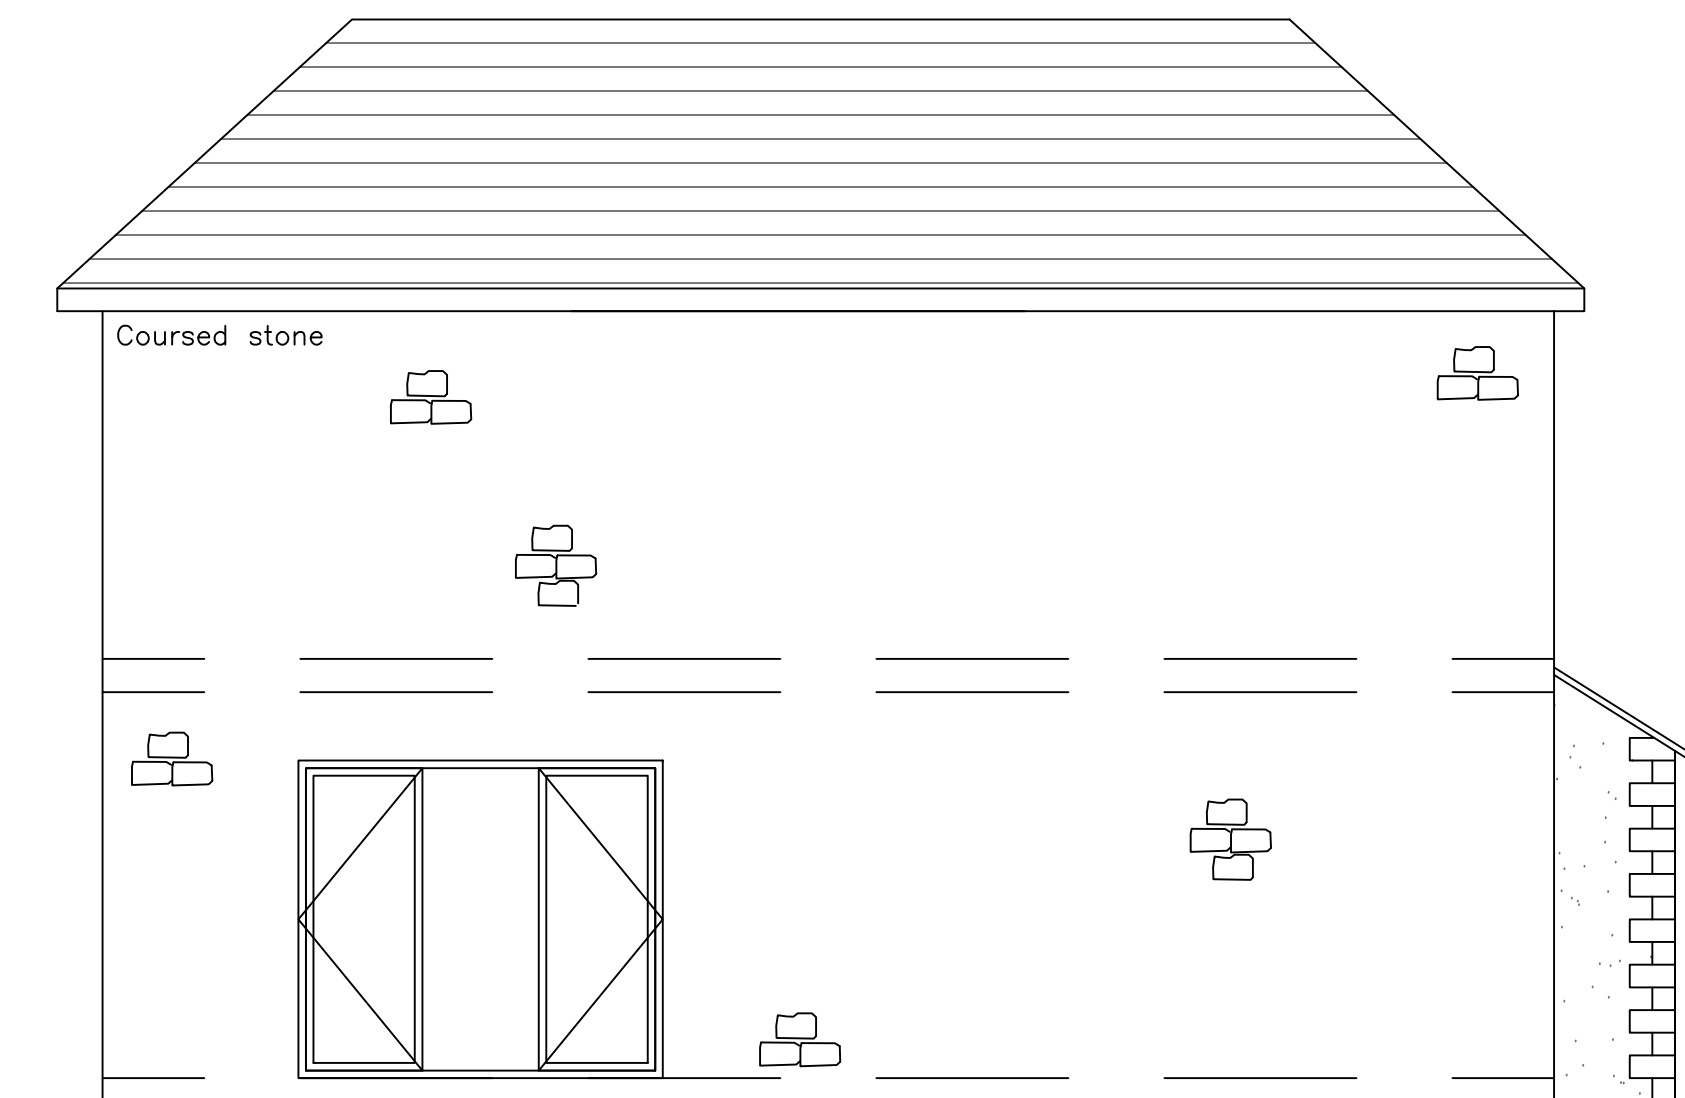

Rear Elevation



Address -The Government Building
Millom, LA18 5DW
Project - New Development
Drawing -Proposed Elevations

Project- Demolish of existing building and development Date - 20.04.2024 Scale- 1:50 © A1	Sheet 1001-04
---	------------------