




Side Elevation

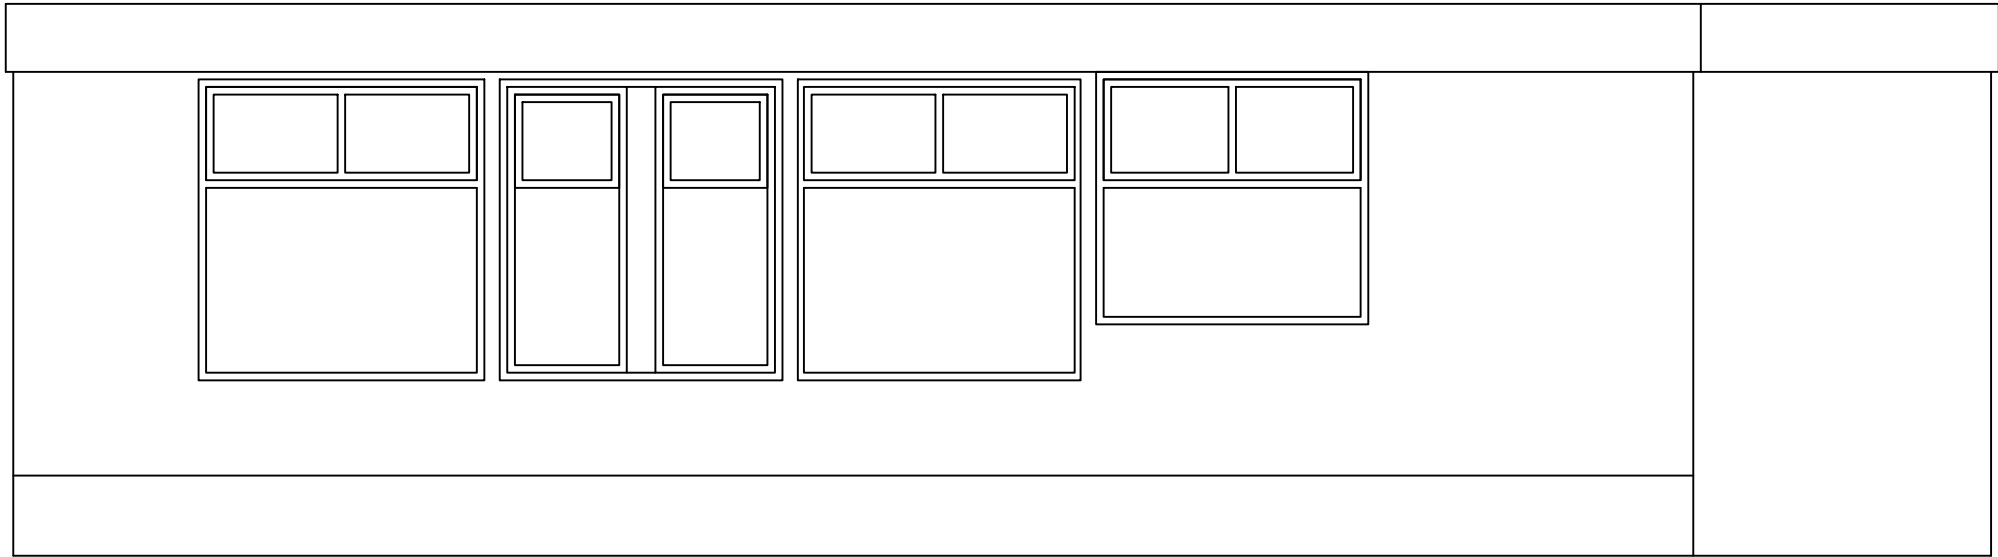

Front Elevation

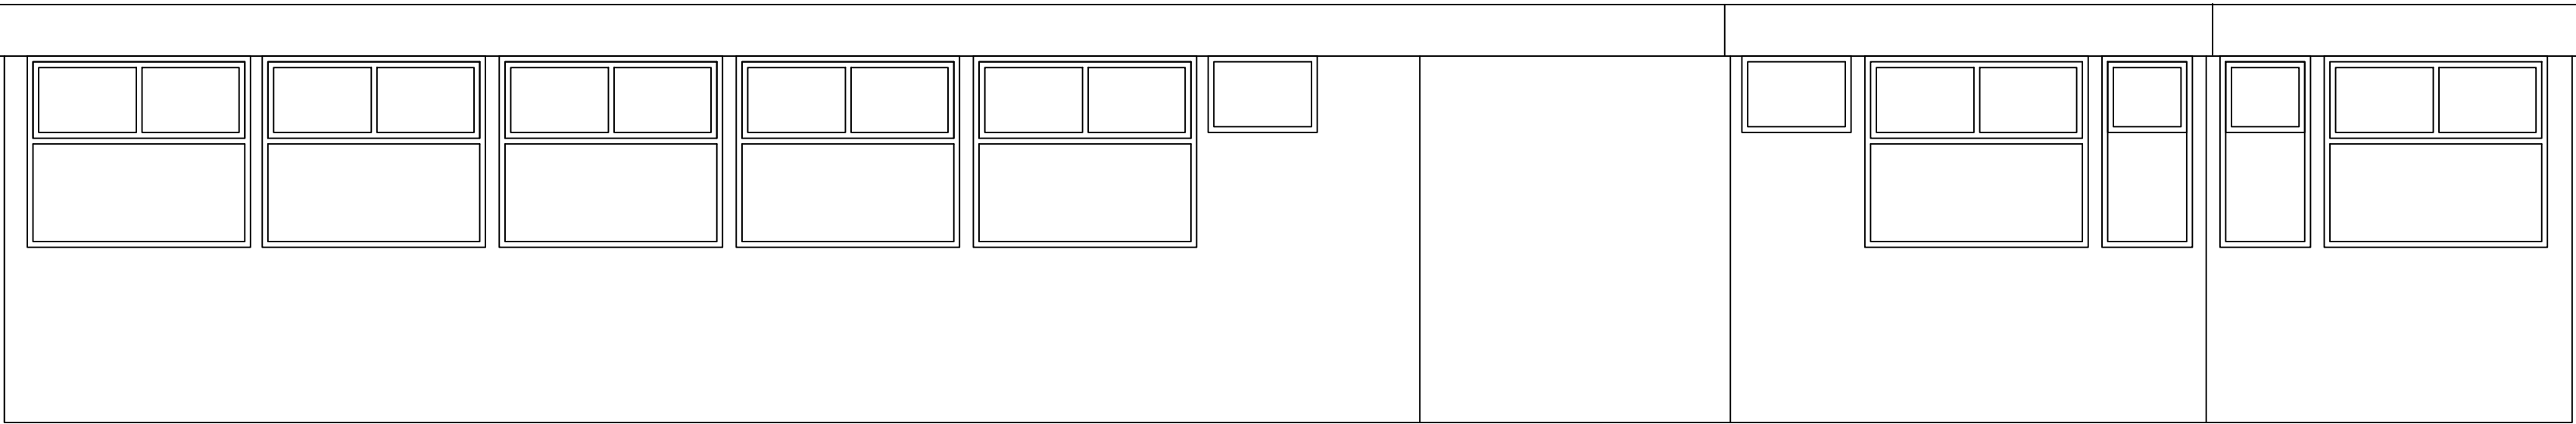

Side Elevation

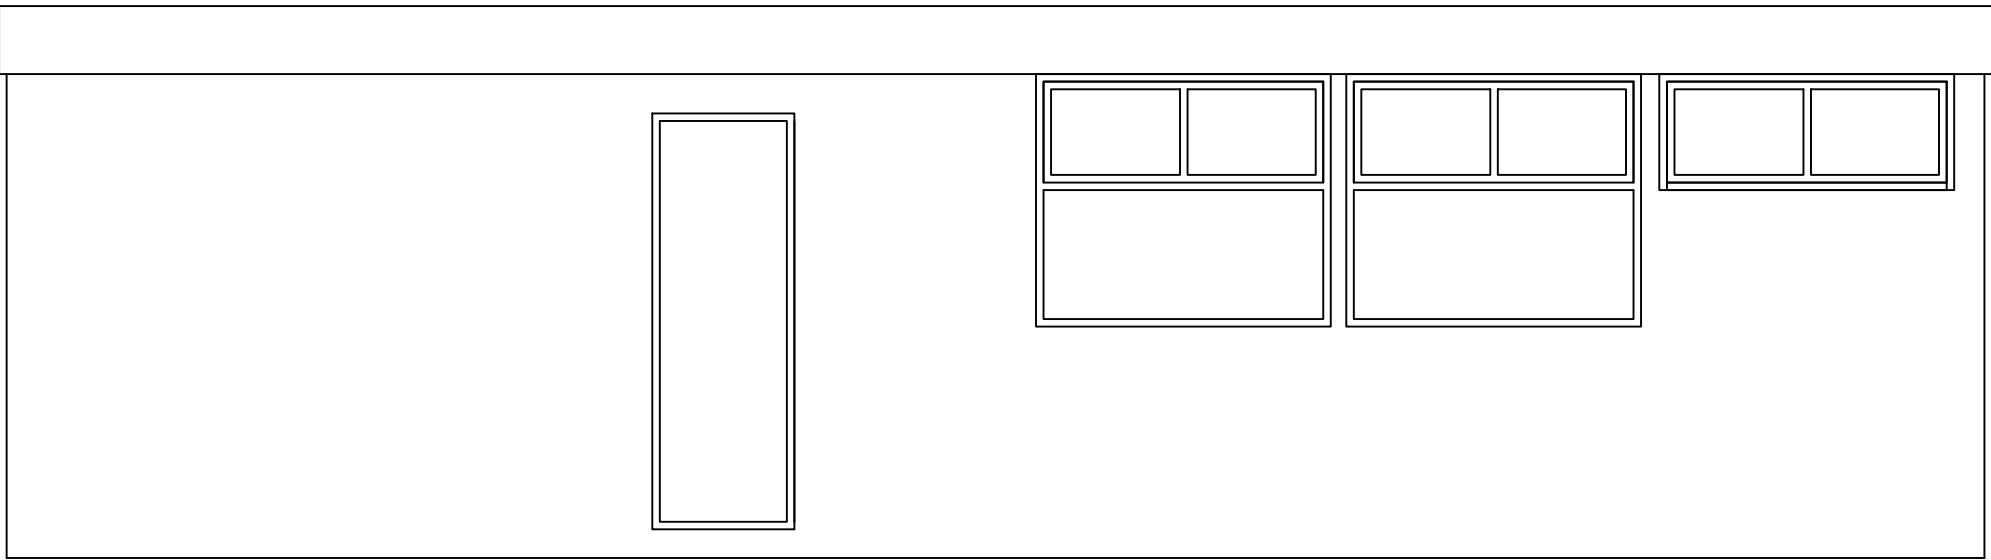

Rear Elevation



Address –The Government Building
Milom, LA18 5DW
Project – New Development
Drawing –Existing Elevations

Project– Demolish of existing building and development	Sheet
Date – 20.04.2024	1001–01
Scale– 1:50 © A1	