

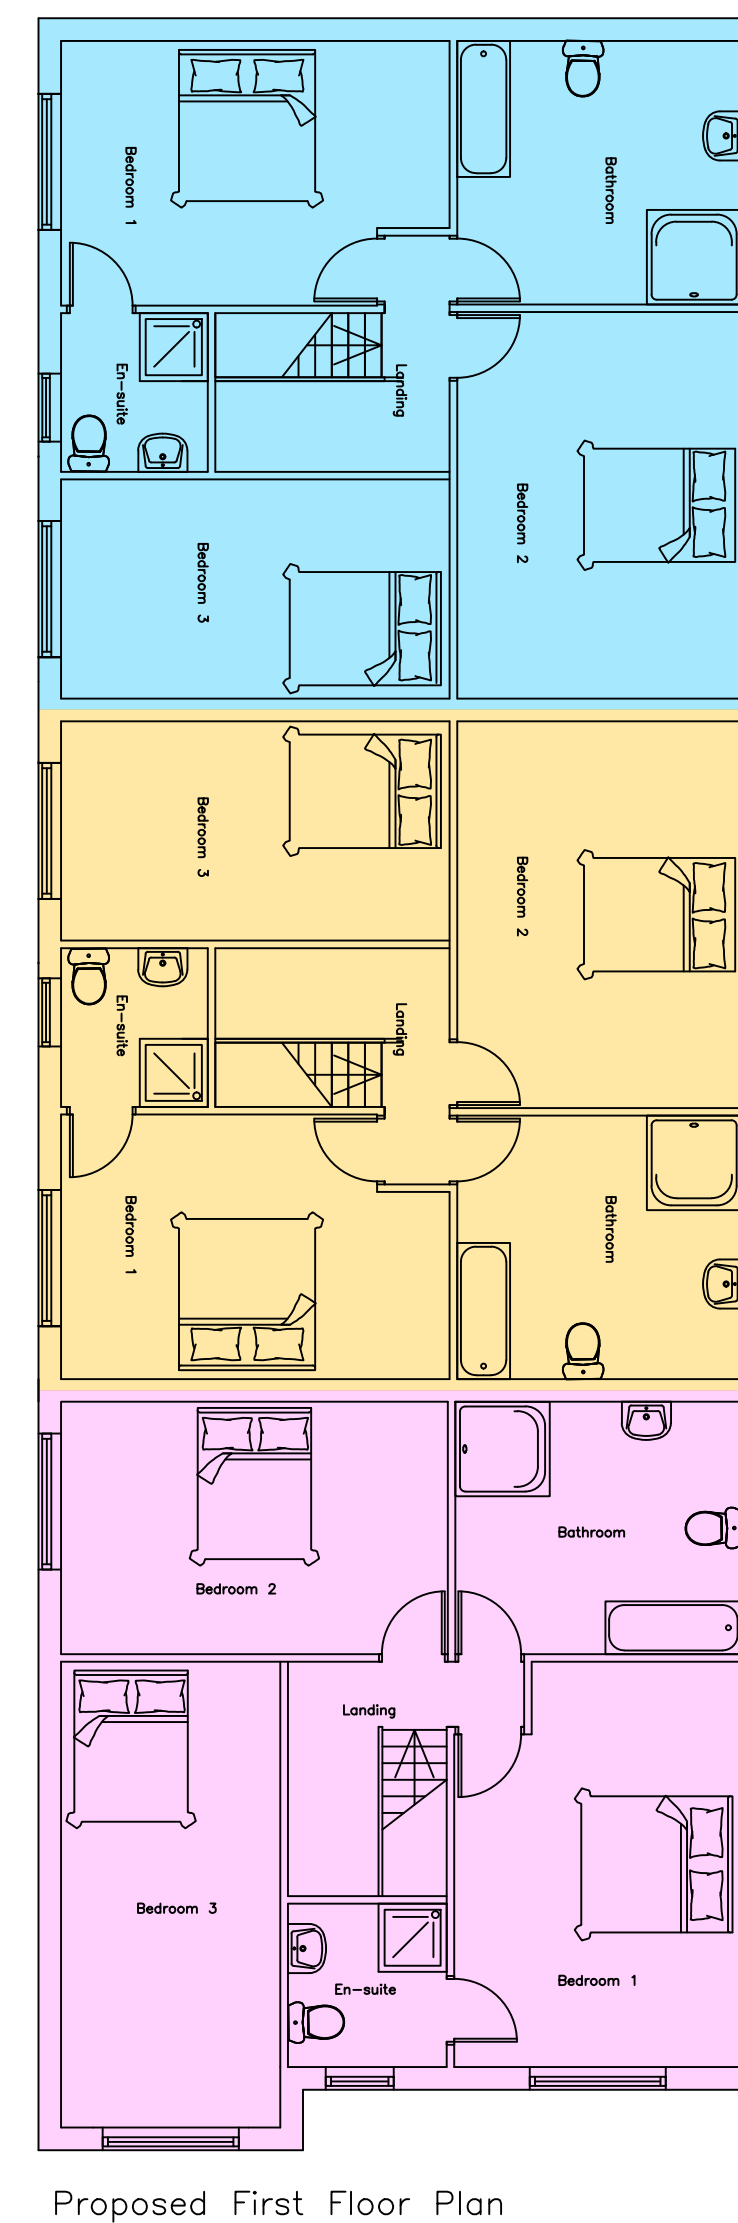


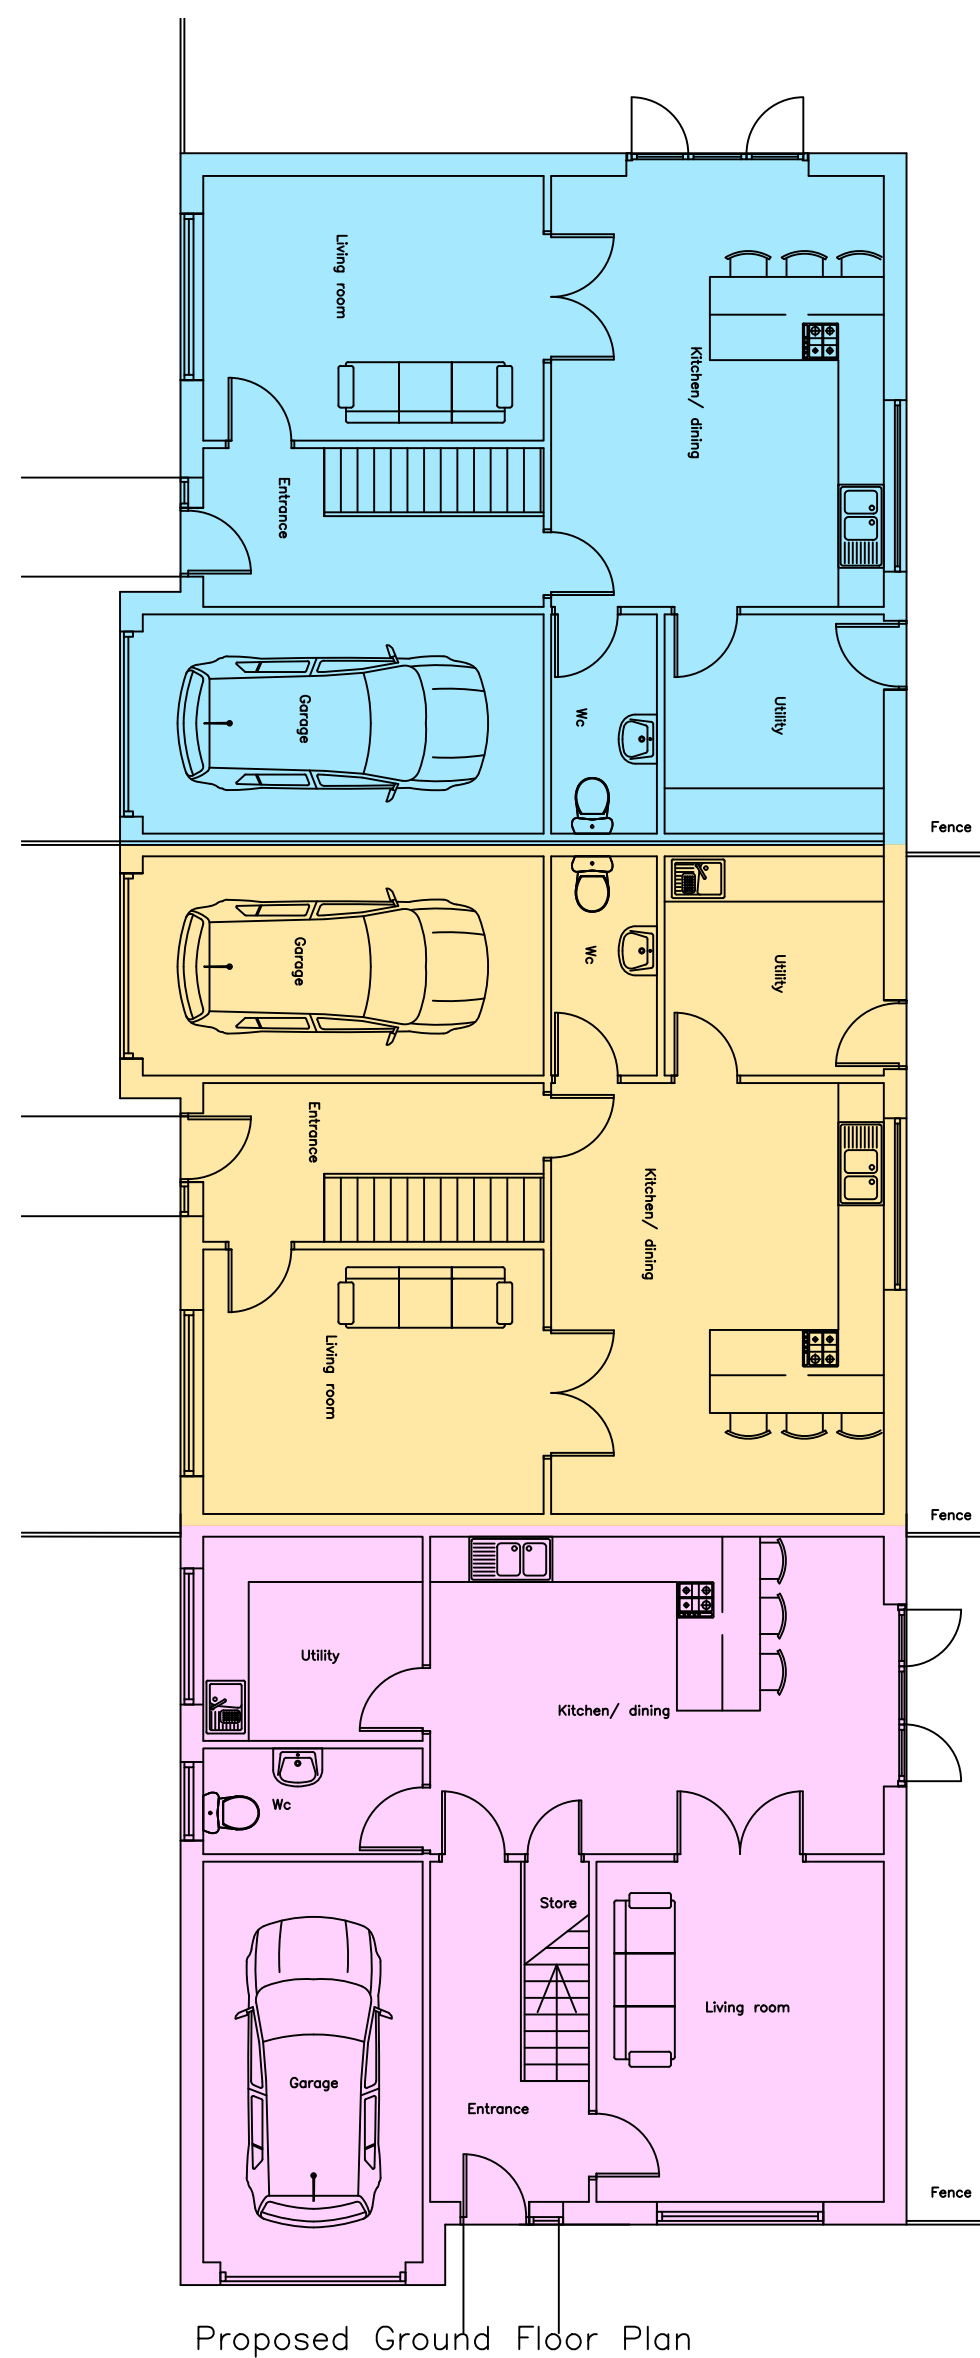

General Notes

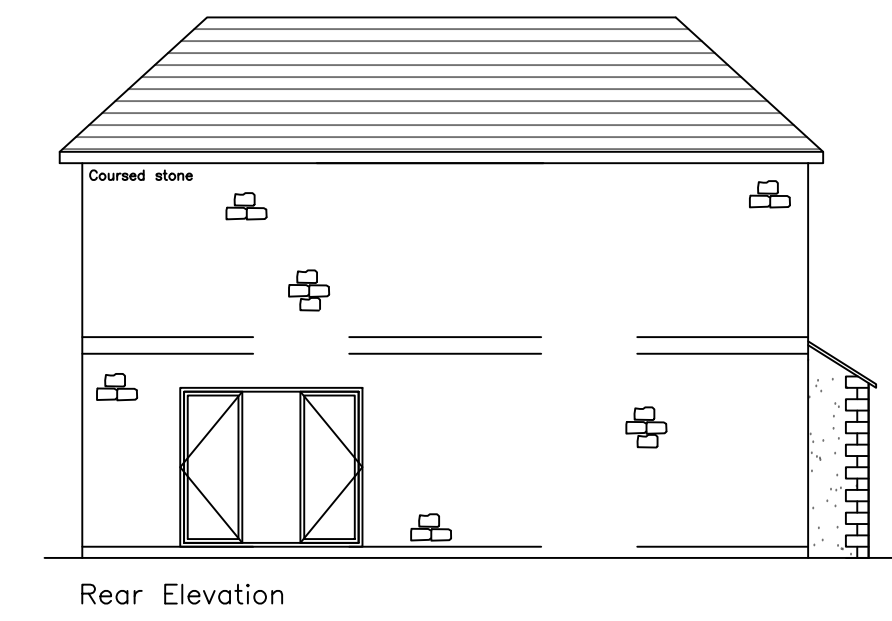

Address –The Government Building
Millom, LA18 5DW
Project – New Development
Drawing –Plans and Elevations

Project– Demolish of existing building and development Date – 20.04.2024	Sheet 1001–02
Scale– 1:1000 A1	