


This Drawing is Copyright (c) Cumberland Council and shall not be duplicated, changed or reused without prior consent. Under no circumstances should the drawing be scaled off. If in any doubt as to the content of the drawing information refer to the contract Administrator.

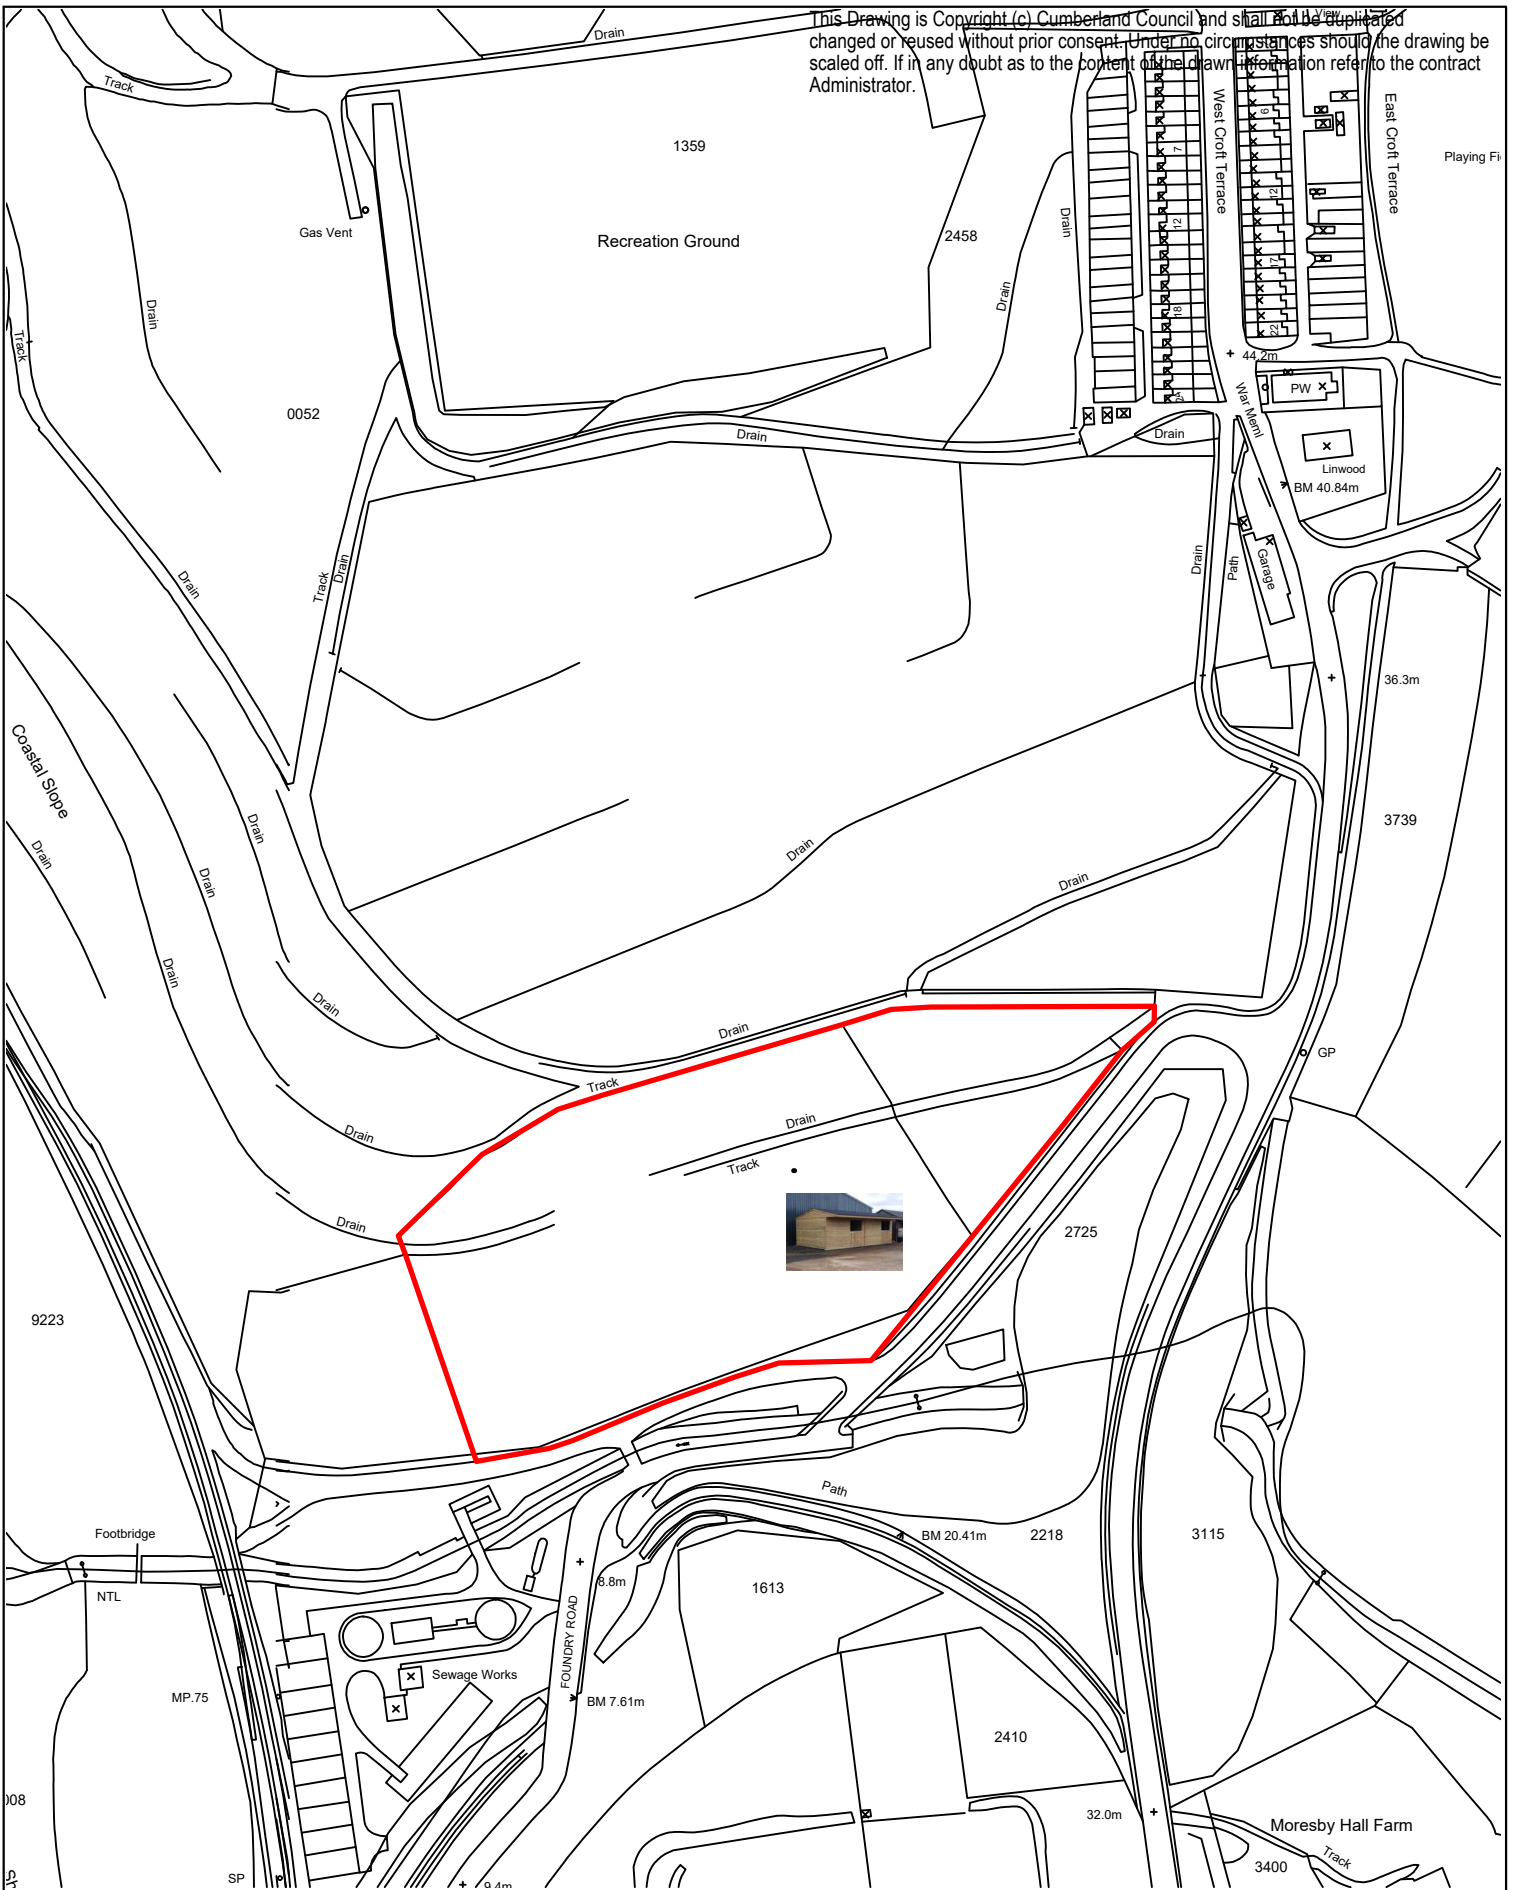

## Grazing Plot 30 Lowca (1:2500)



**Estates and Property**  
The Market Hall, Market Place,  
Whitehaven, Cumbria CA28 7JG

Scale @ A4  
1:2500

Designed by  
N/A

Drawn by  
JW

Checked by  
BV

Revision  
REV: 0

Date  
01/04/2023

Project No.  
GP30L - JW

Drawing No.  
GP30L - JW - 001