




Dimensions :
 Any anomalies between scaled plan and written dimensions or between drawing and actual site dimensions are to be reported to Martin Cuthell Limited for clarification prior to proceeding.

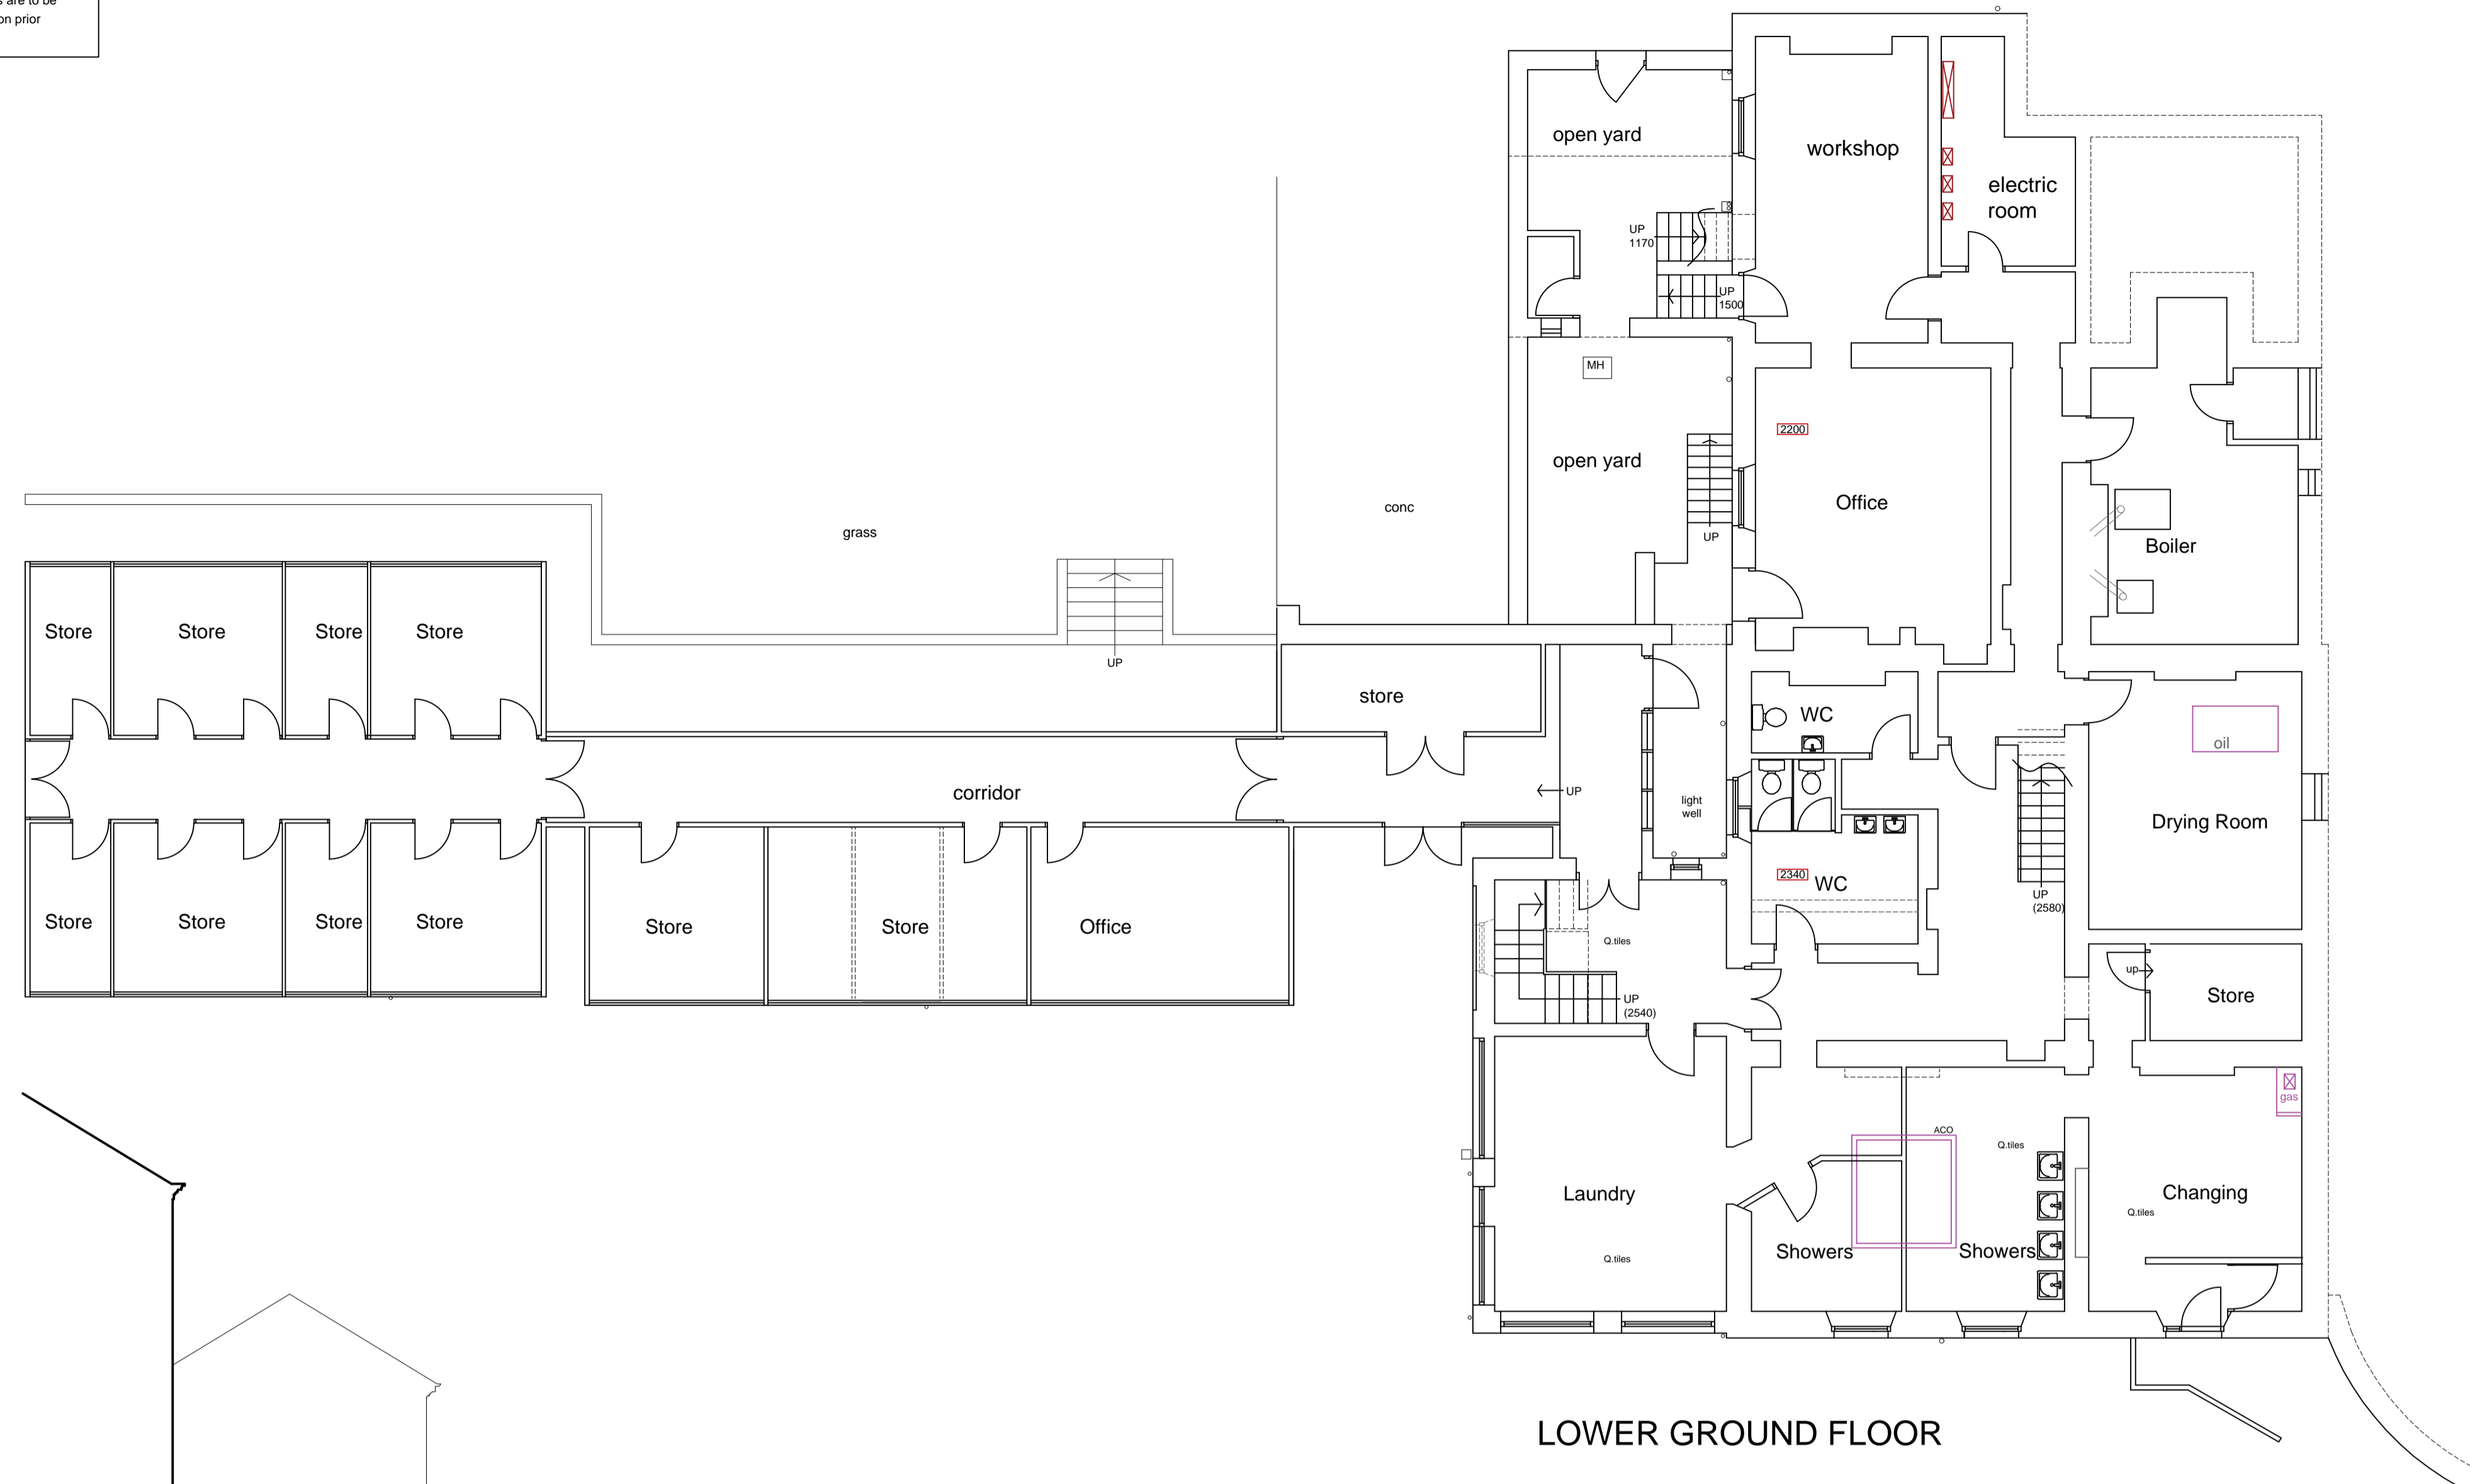


LOWER GROUND FLOOR

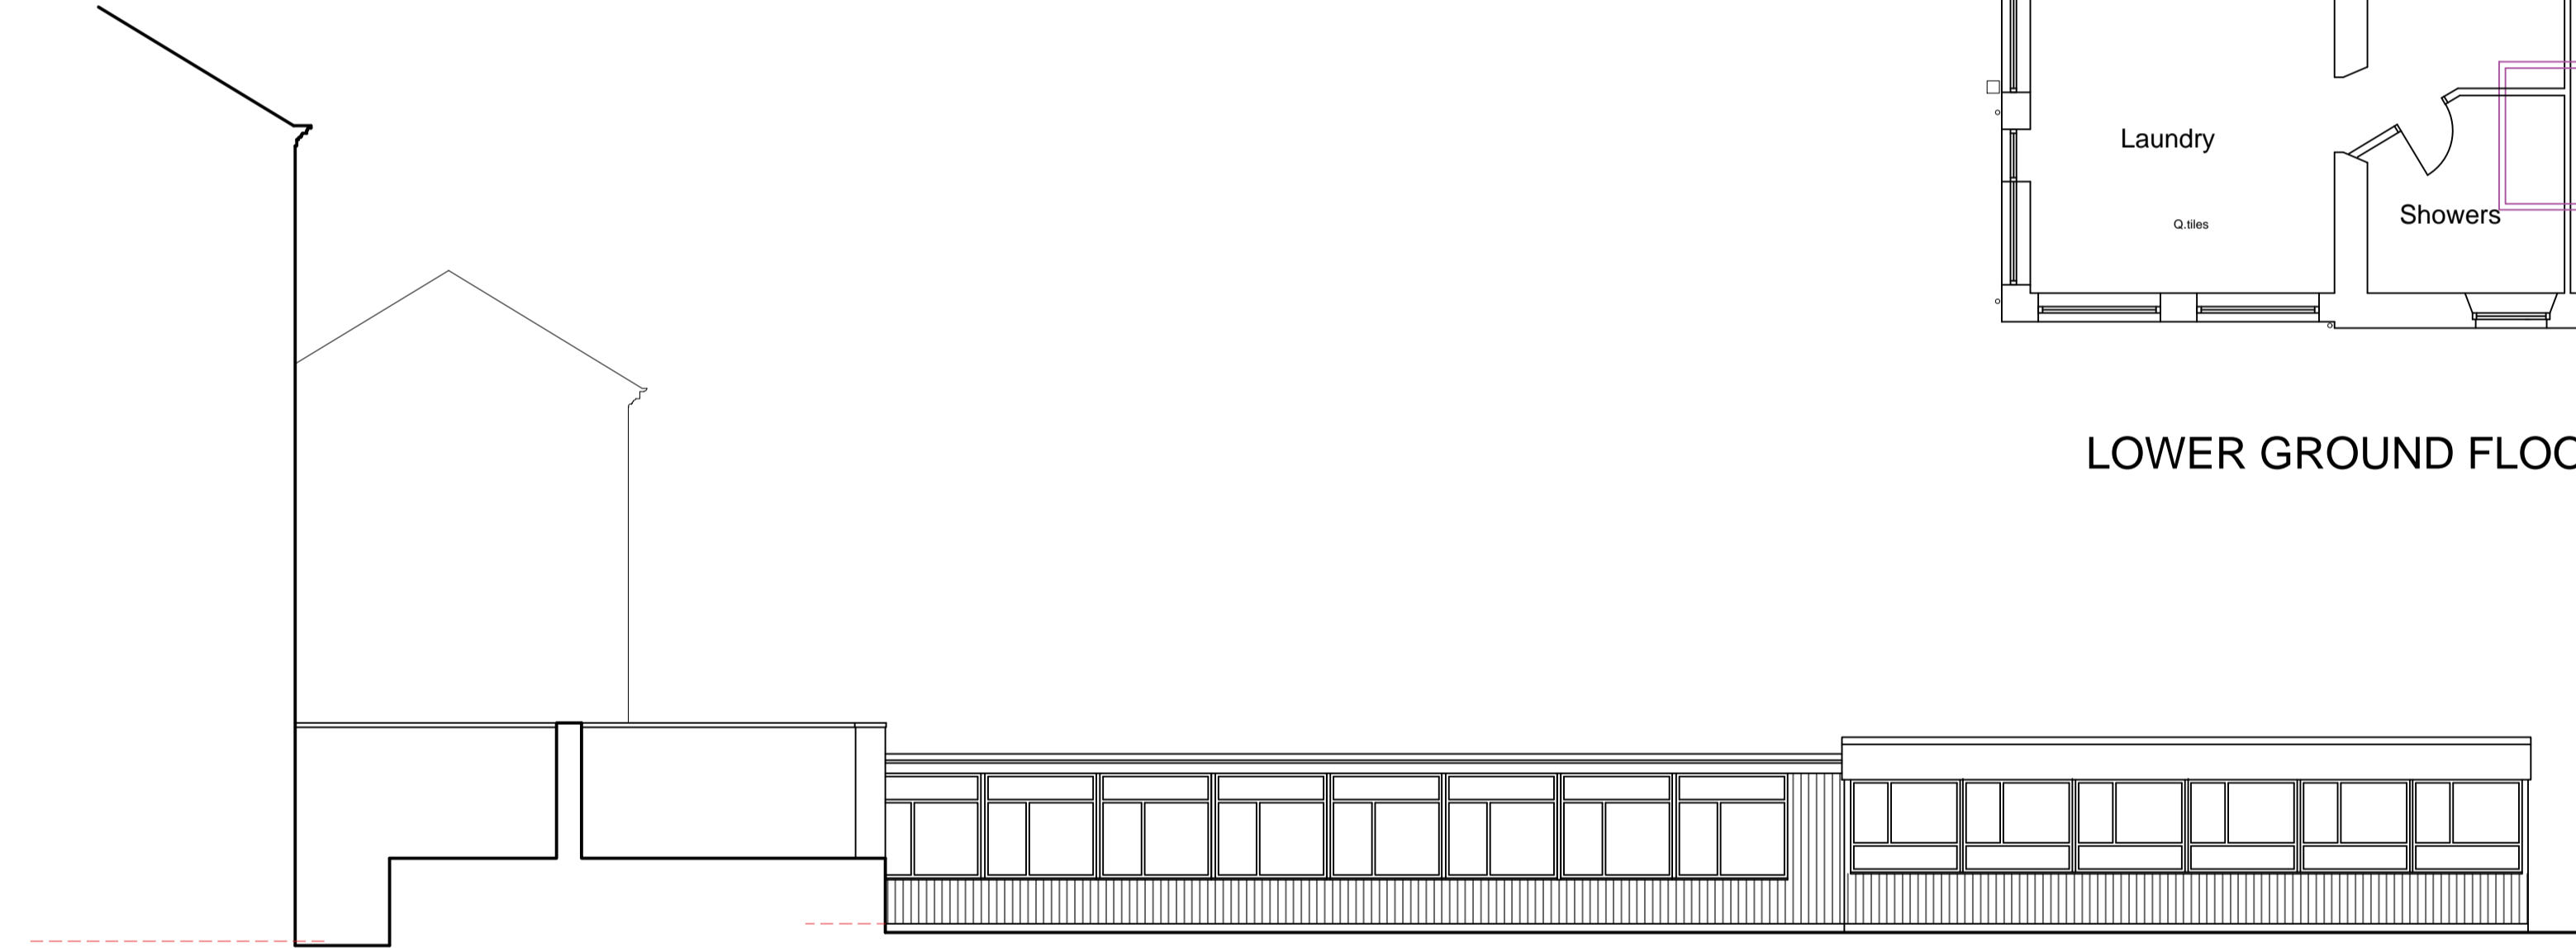

SOUTH EAST ELEVATION

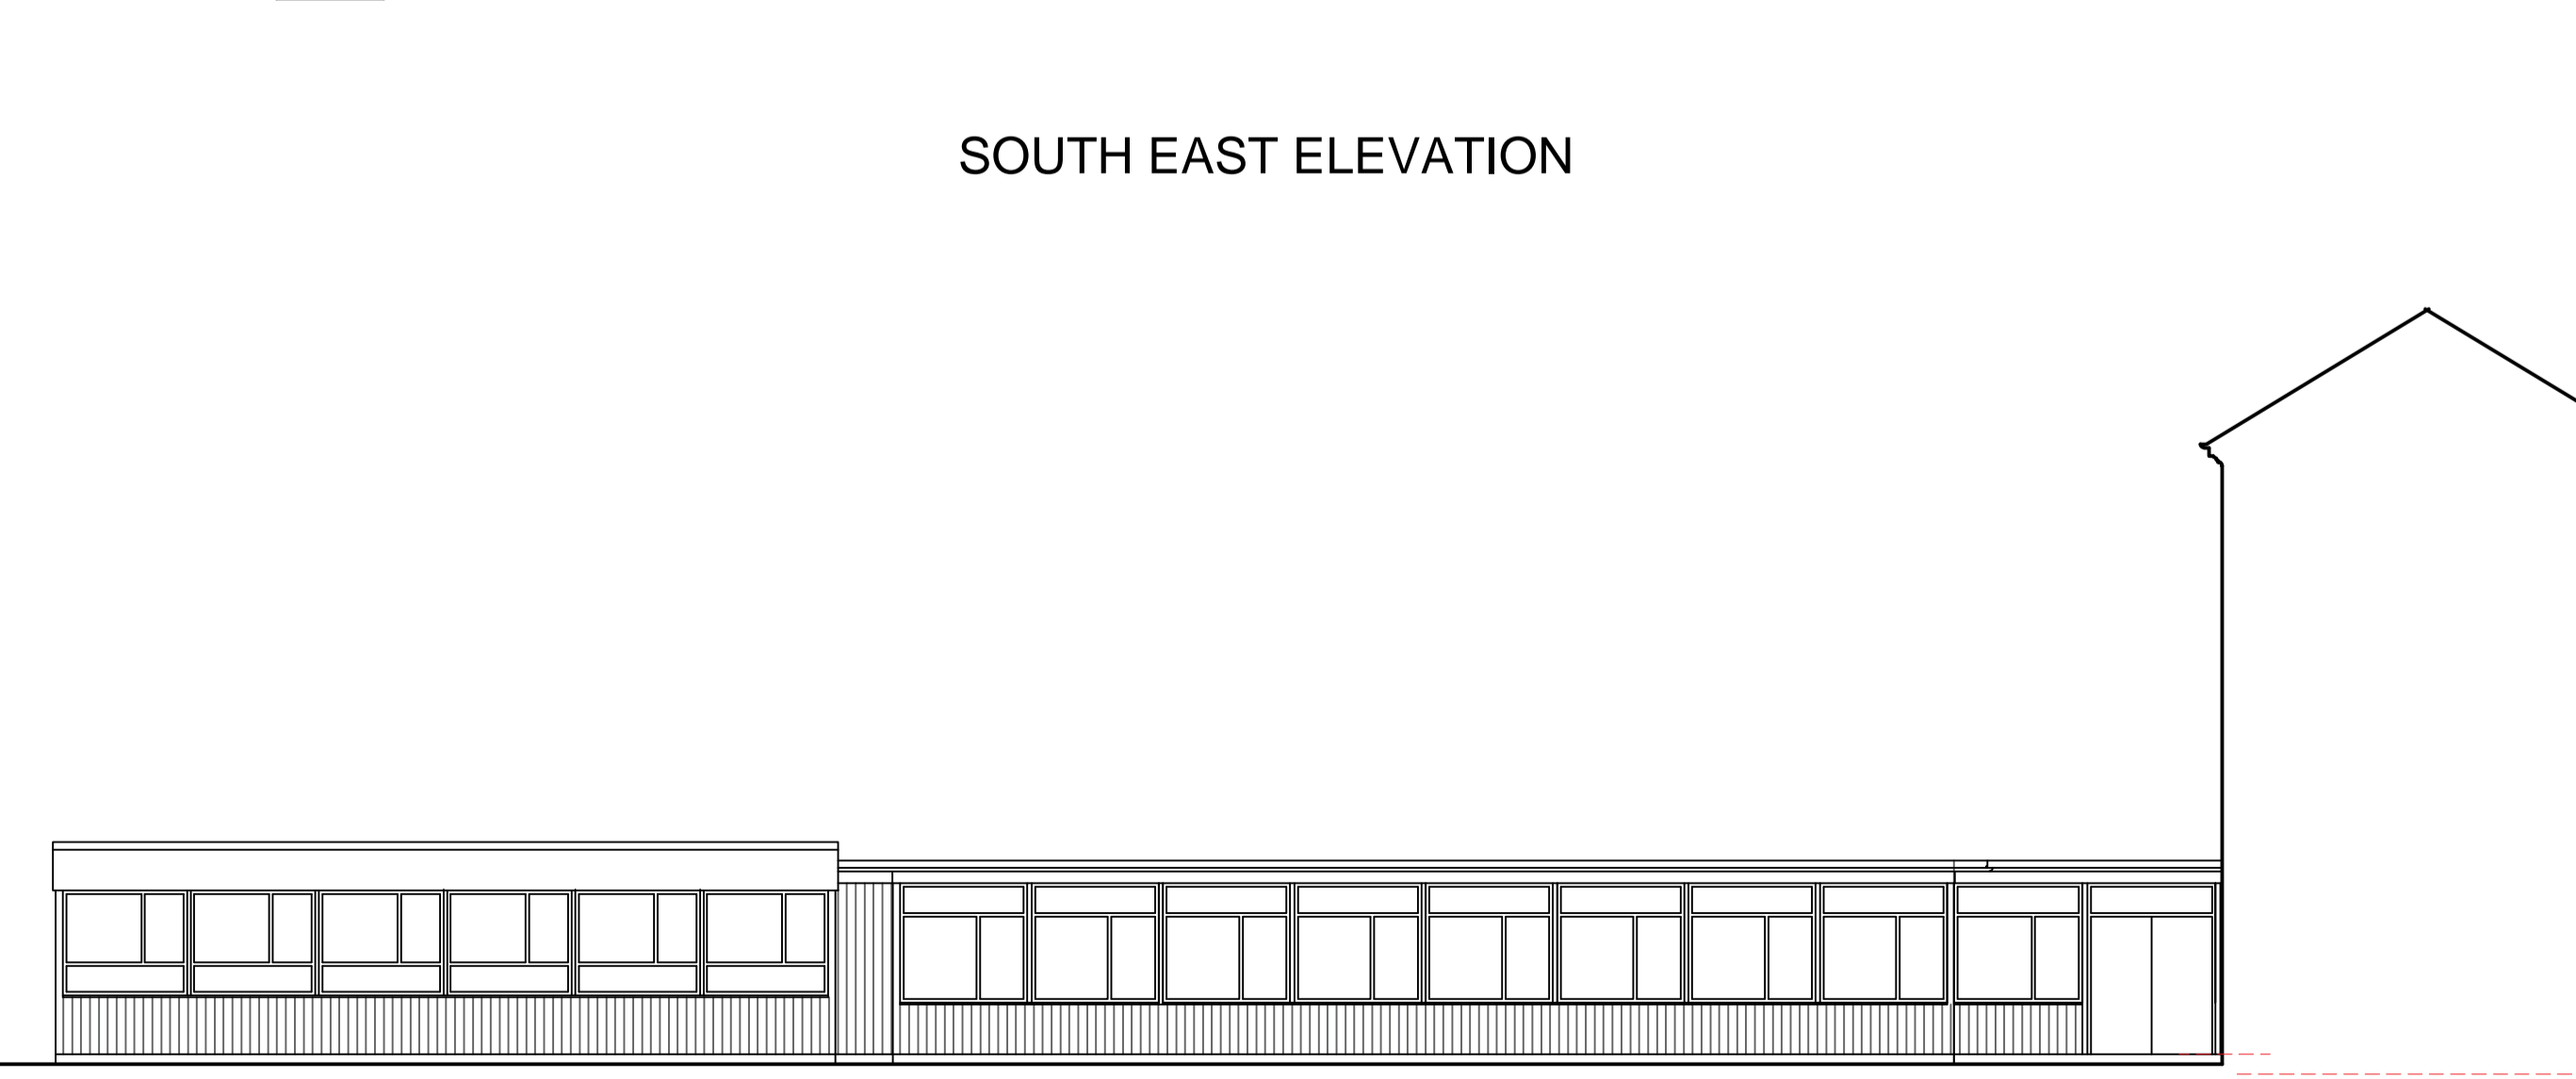

NORTH WEST ELEVATION

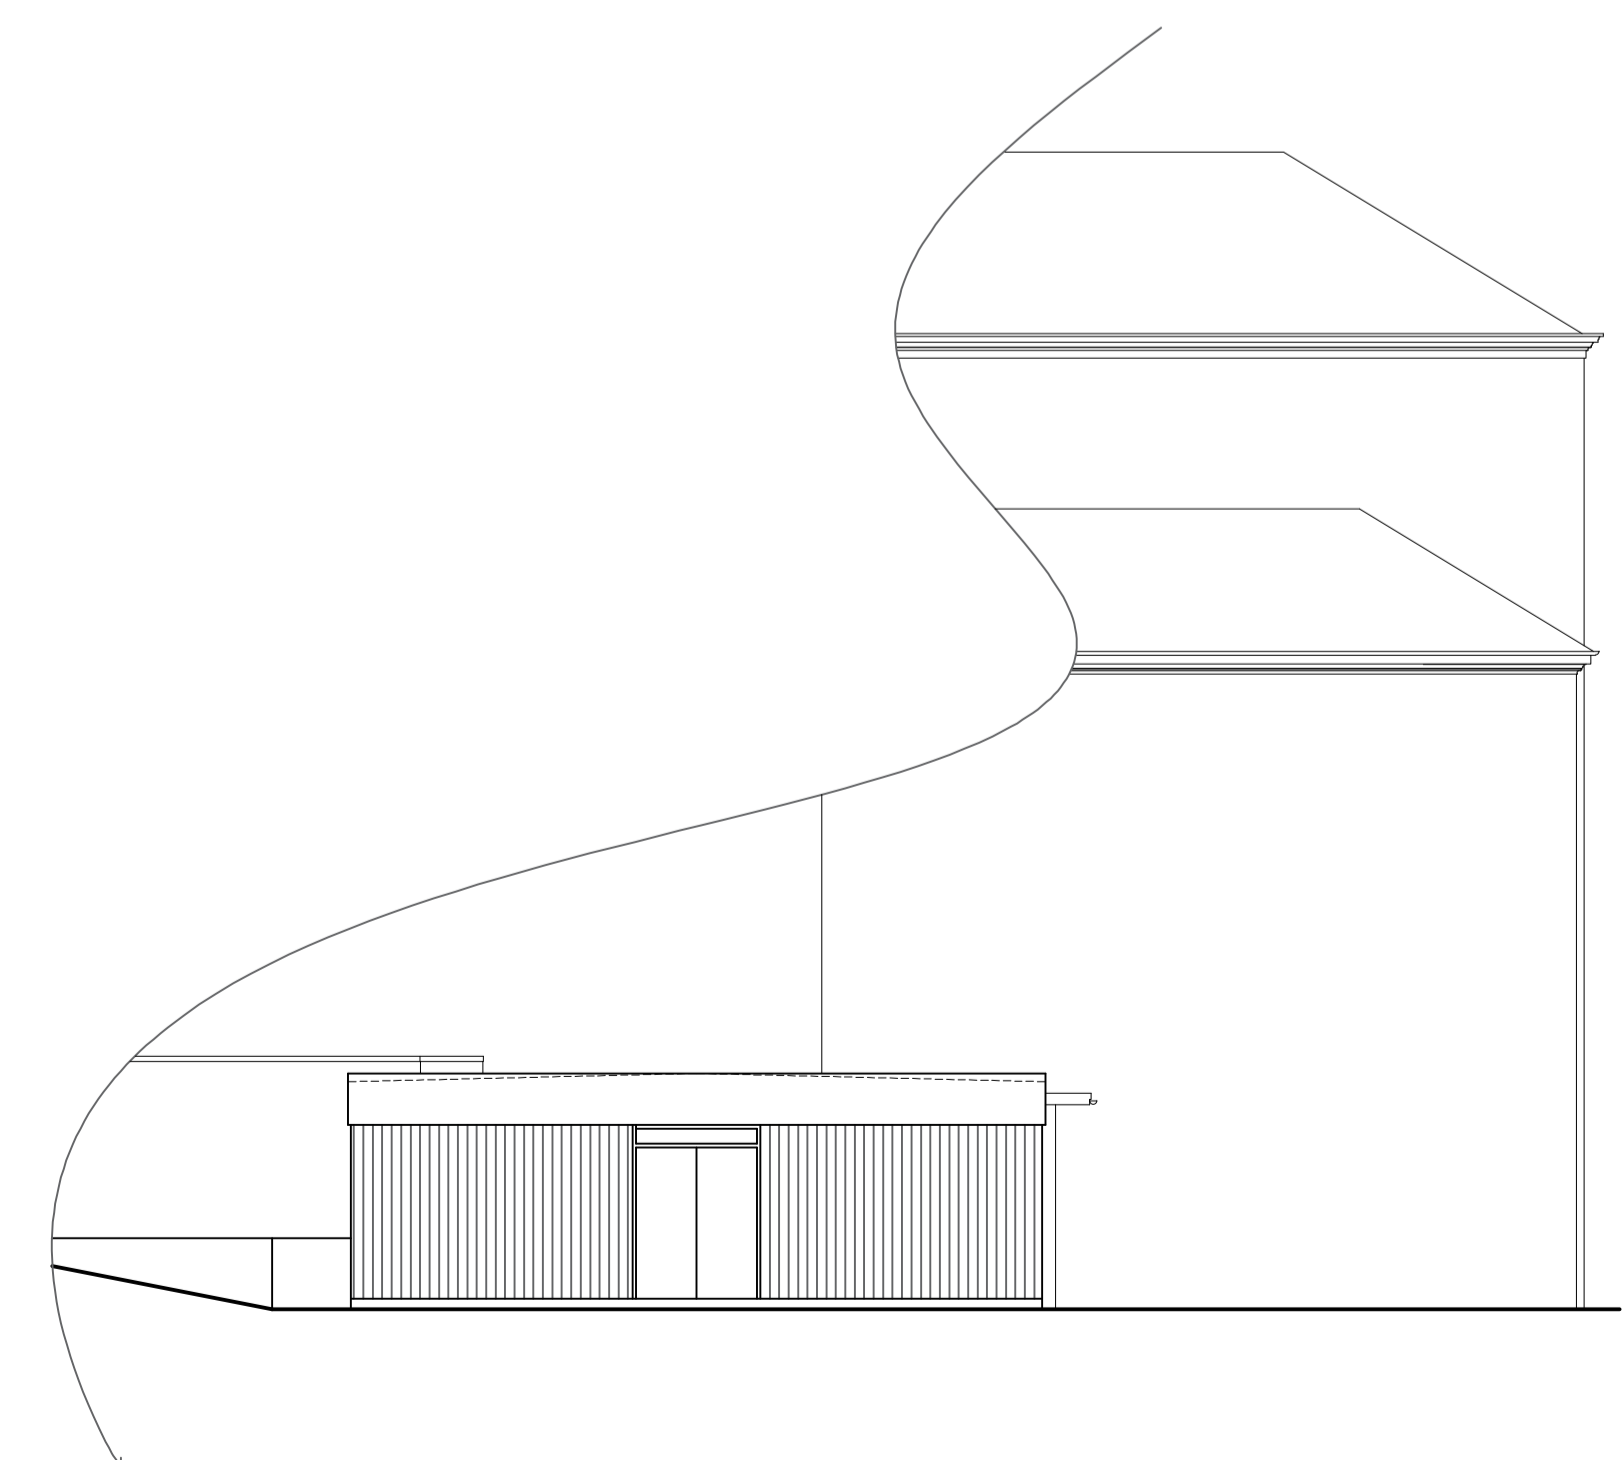

NORTH EAST ELEVATION