


Grindal House, St. Bees

Existing ground & first floor plan

SCALE	DATE	DRAWN	NUMBER
1:100 @ A2	July 2022		22.13/02a


Rev.A - 11/08/22 - update by MC after visit

THIS DRAWING HAS BEEN PRODUCED FROM OLD HISTORIC DRAWINGS OF VARIOUS DATES AND CAN NOT BE RELIED UPON AS ACCURATE MEASURED DRAWINGS.

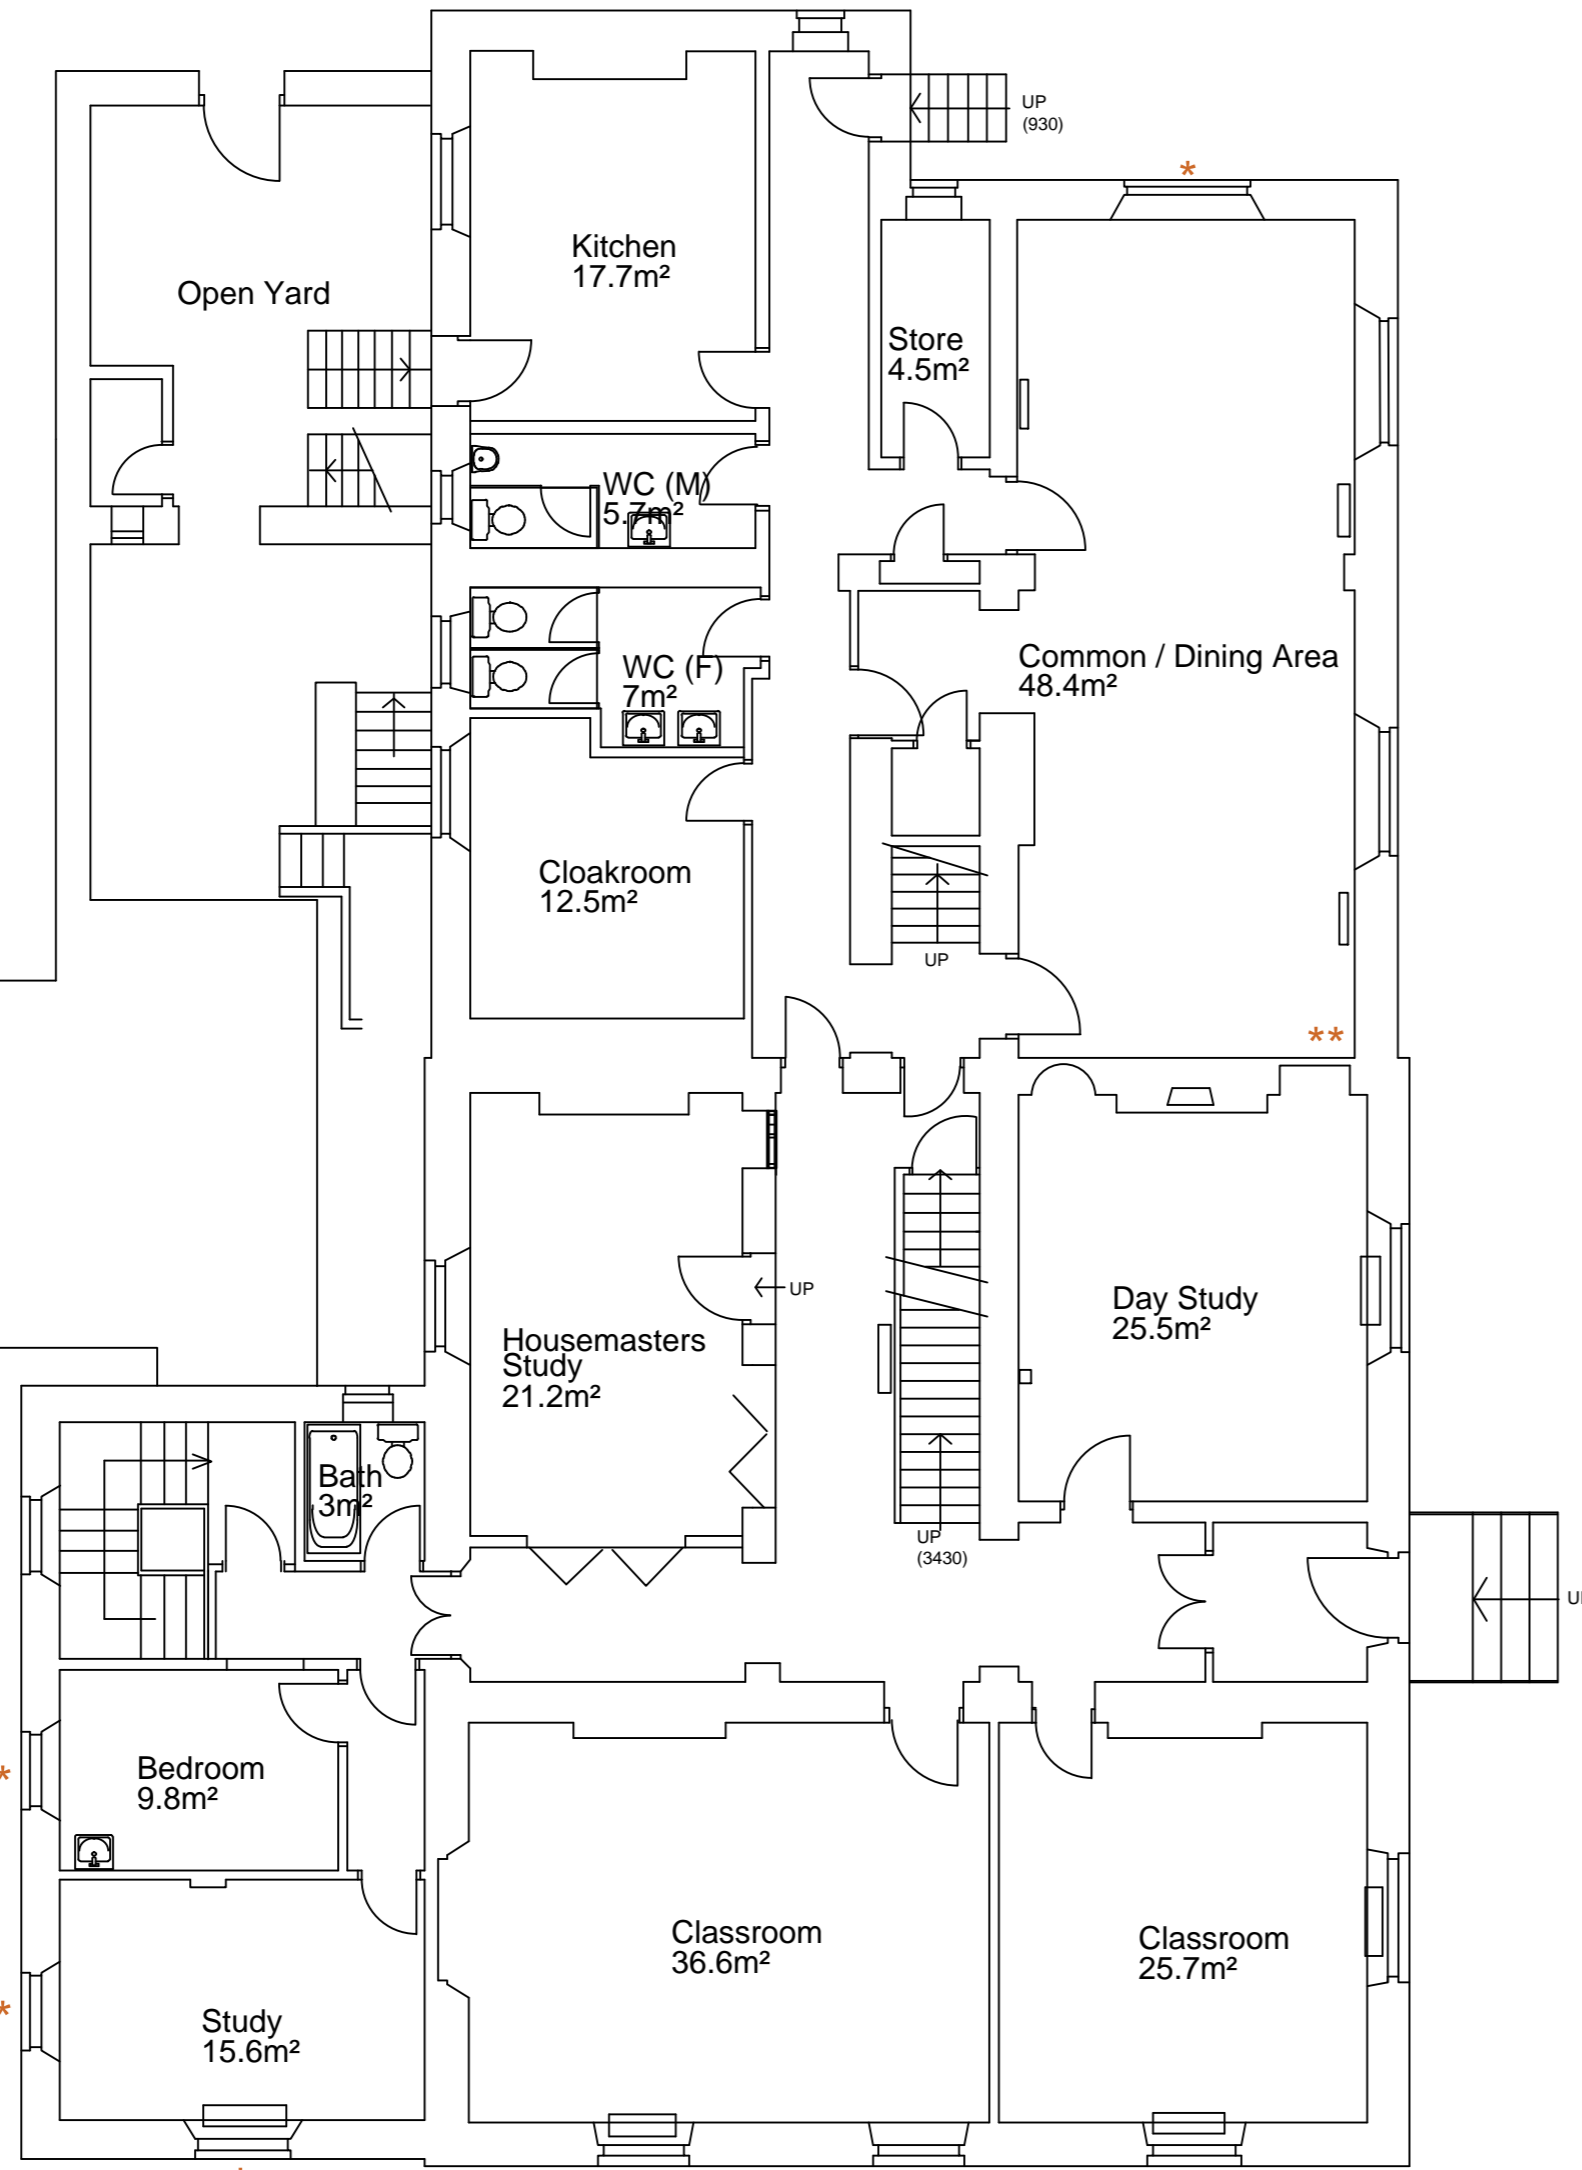

GROUND FLOOR

THIS DRAWING HAS BEEN PRODUCED FROM OLD HISTORIC DRAWINGS OF VARIOUS DATES AND CAN NOT BE RELIED UPON AS ACCURATE MEASURED DRAWINGS.

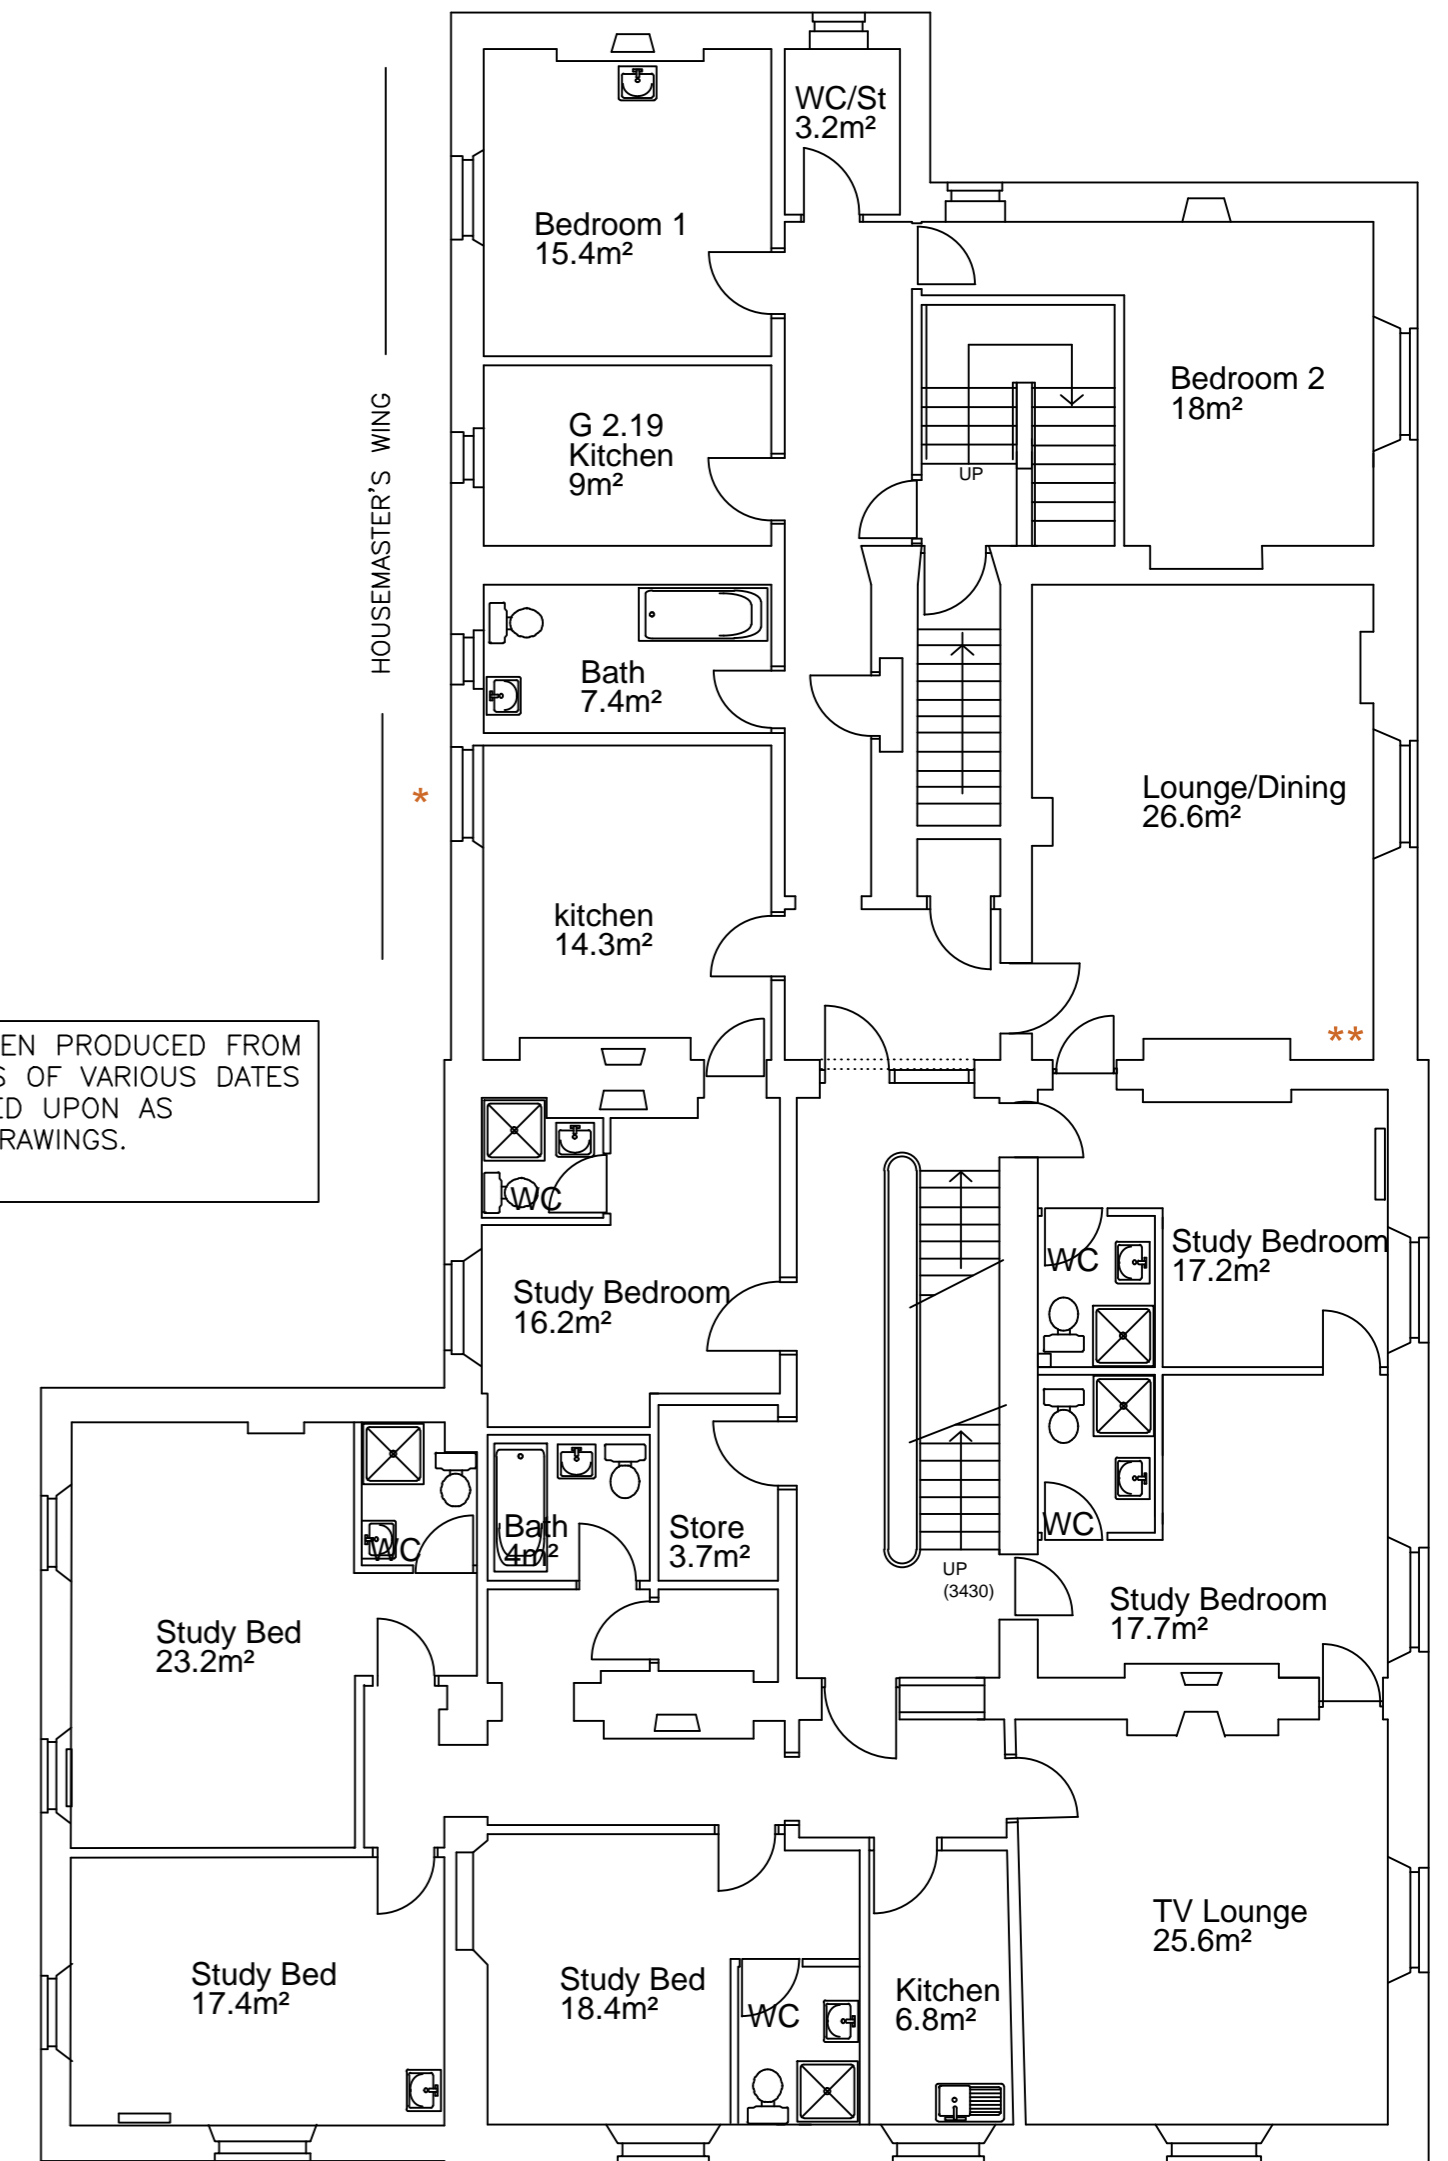

FIRST FLOOR