



THIS DRAWING HAS BEEN PRODUCED FROM OLD HISTORIC DRAWINGS OF VARIOUS DATES AND CAN NOT BE RELIED UPON AS ACCURATE MEASURED DRAWINGS.

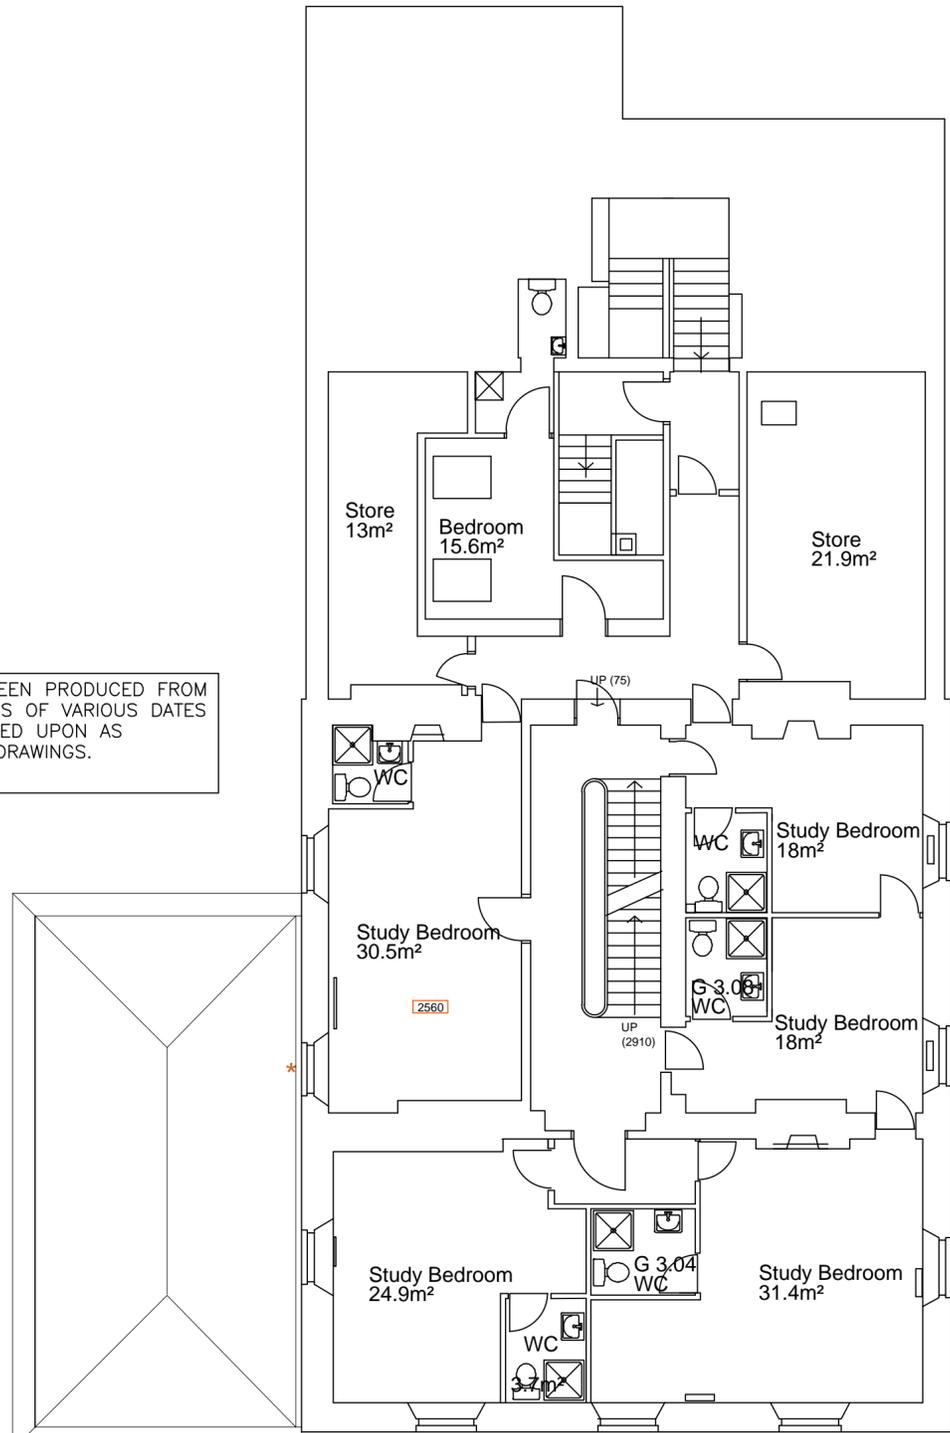

SECOND FLOOR

THIS DRAWING HAS BEEN PRODUCED FROM OLD HISTORIC DRAWINGS OF VARIOUS DATES AND CAN NOT BE RELIED UPON AS ACCURATE MEASURED DRAWINGS.

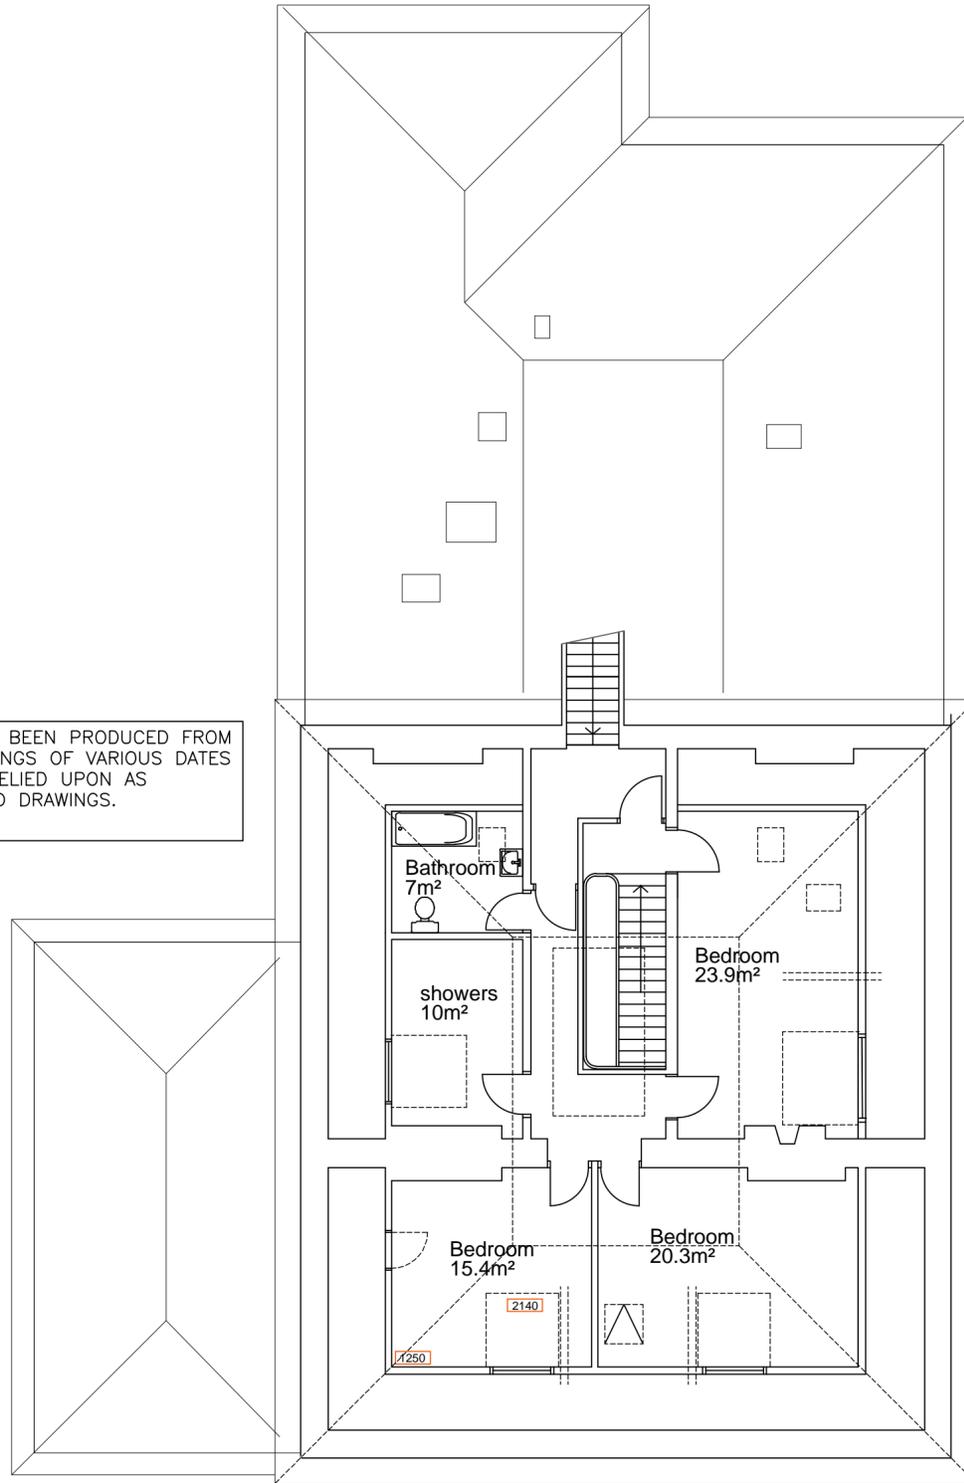

ATTIC PLAN

Rev.A - 11/08/22 - update by MC after visit

Grindal House, St. Bees

Existing second floor & roof space

SCALE: 1:100 @ A2	DATE: July 2022	DRAWN: mc	NUMBER: 22.13/03a
----------------------	--------------------	--------------	----------------------