


GROUND FLOOR

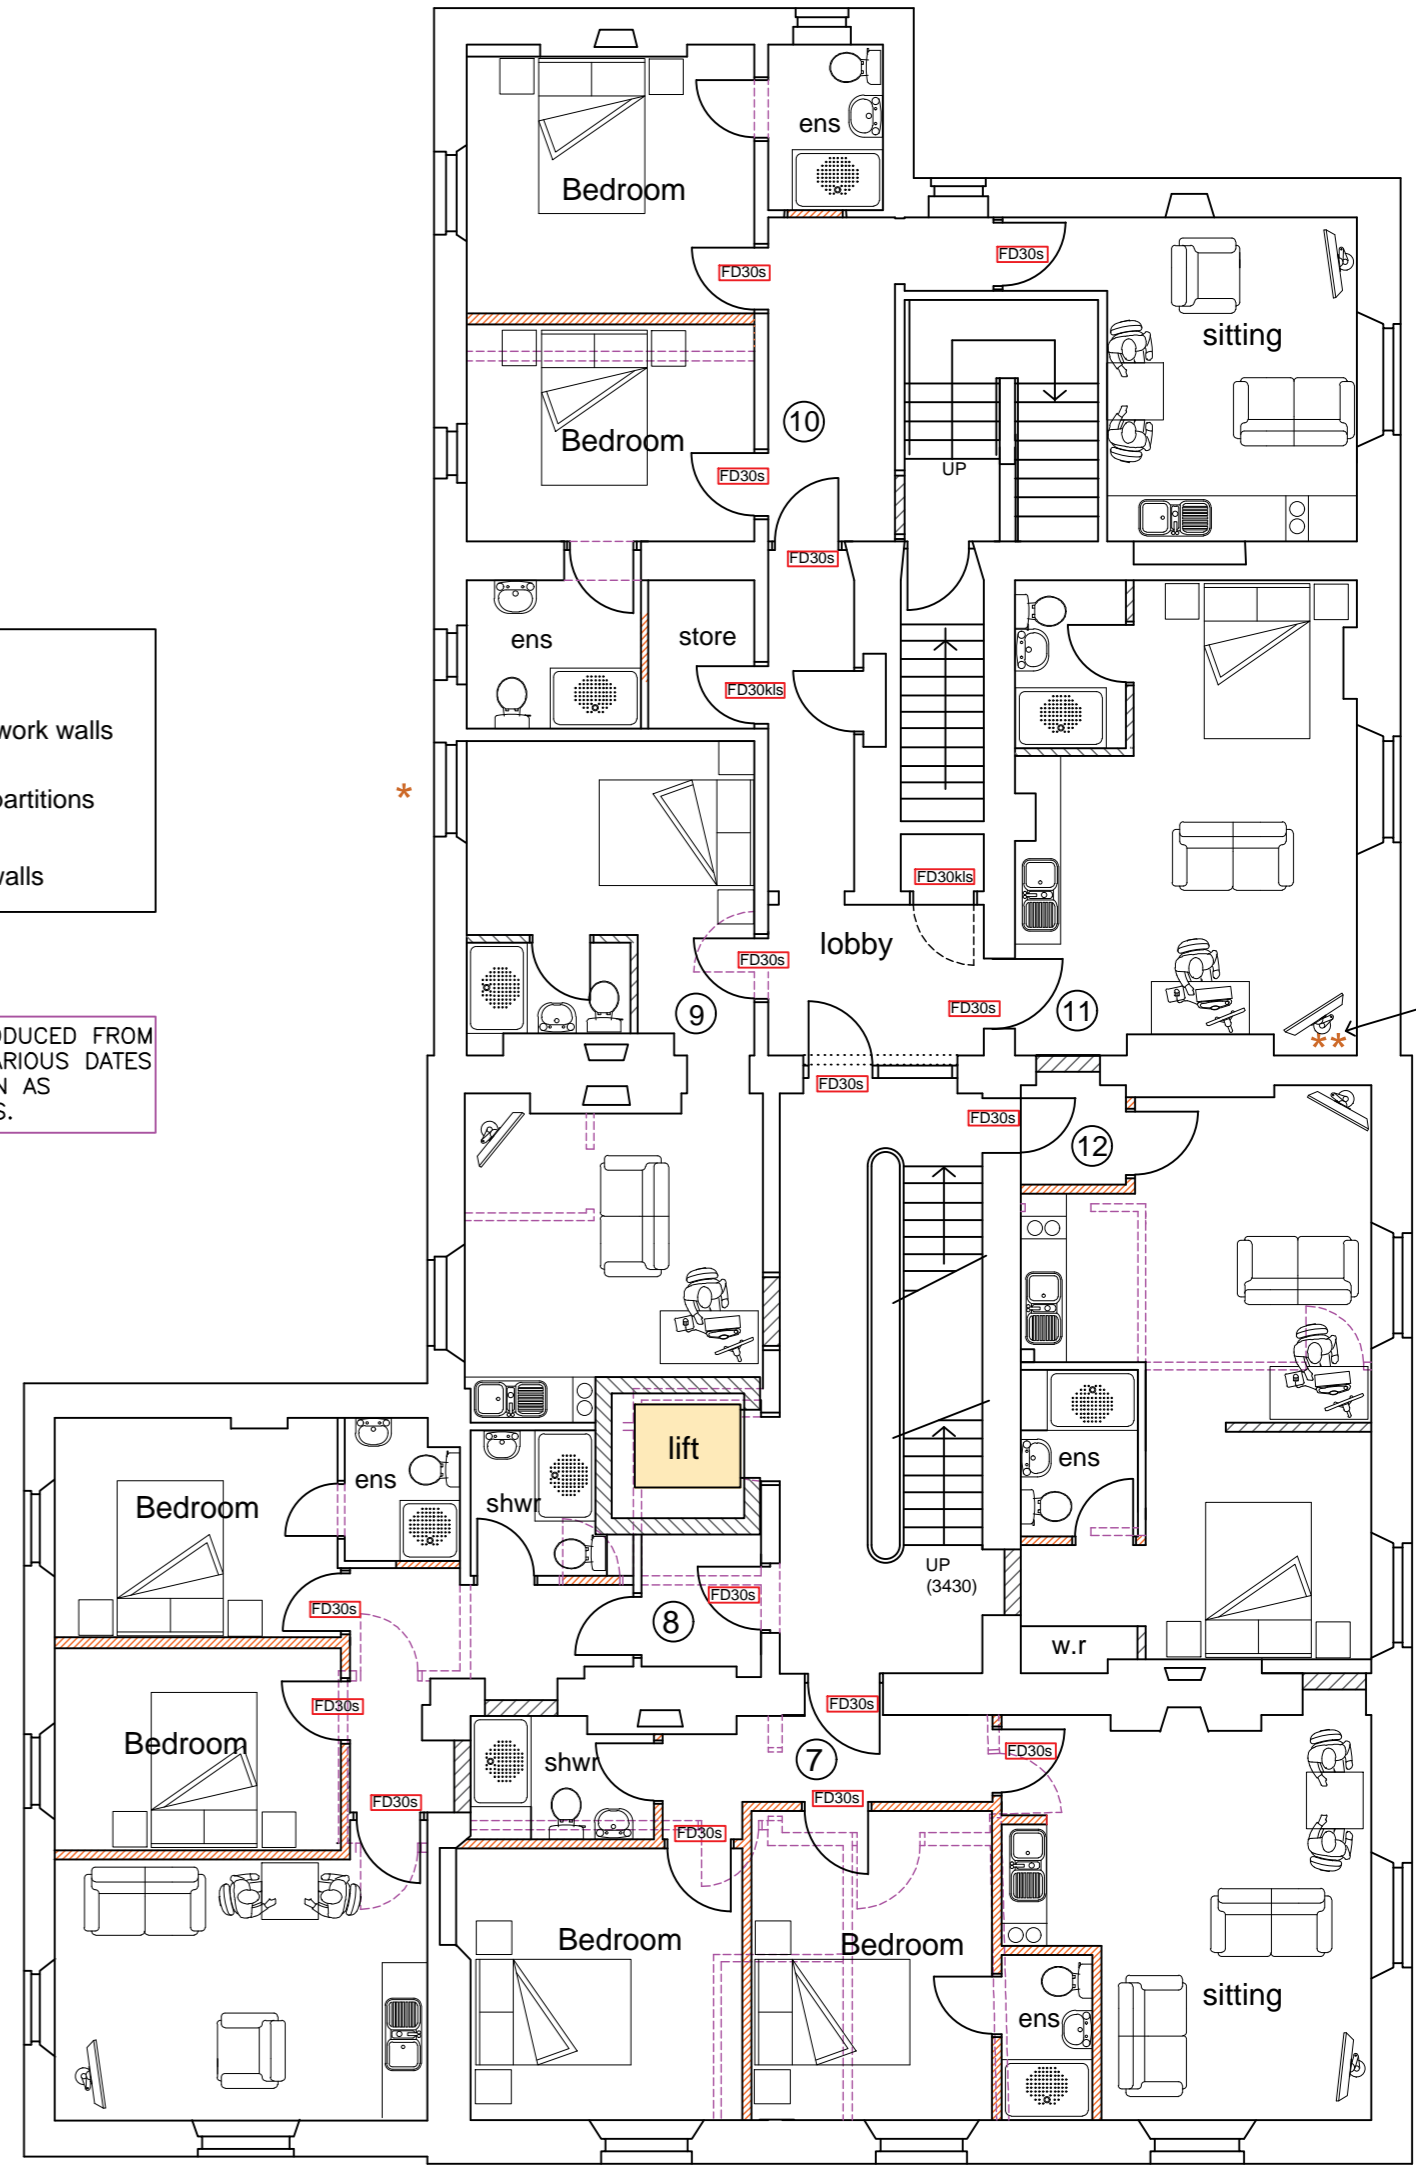

FIRST FLOOR

KEY:
 // new blockwork walls
 - - new stud partitions
 - - - removed walls

THIS DRAWING HAS BEEN PRODUCED FROM OLD HISTORIC DRAWINGS OF VARIOUS DATES AND CAN NOT BE RELIED UPON AS ACCURATE MEASURED DRAWINGS.

KEY:
 // new blockwork walls
 - - new stud partitions
 - - - removed walls

Rev.A - 16/09/22 - general update



Grindal House, St. Bees

Proposed ground & first floors

SCALE: 1:100 @ A2	DATE: Aug.' 22	DRAWN: mc	NUMBER: 22.13/05a
----------------------	-------------------	--------------	----------------------