


KEY:

- new blockwork walls
- new stud partitions
- removed walls

THIS DRAWING HAS BEEN PRODUCED FROM OLD HISTORIC DRAWINGS OF VARIOUS DATES AND CAN NOT BE RELIED UPON AS ACCURATE MEASURED DRAWINGS.

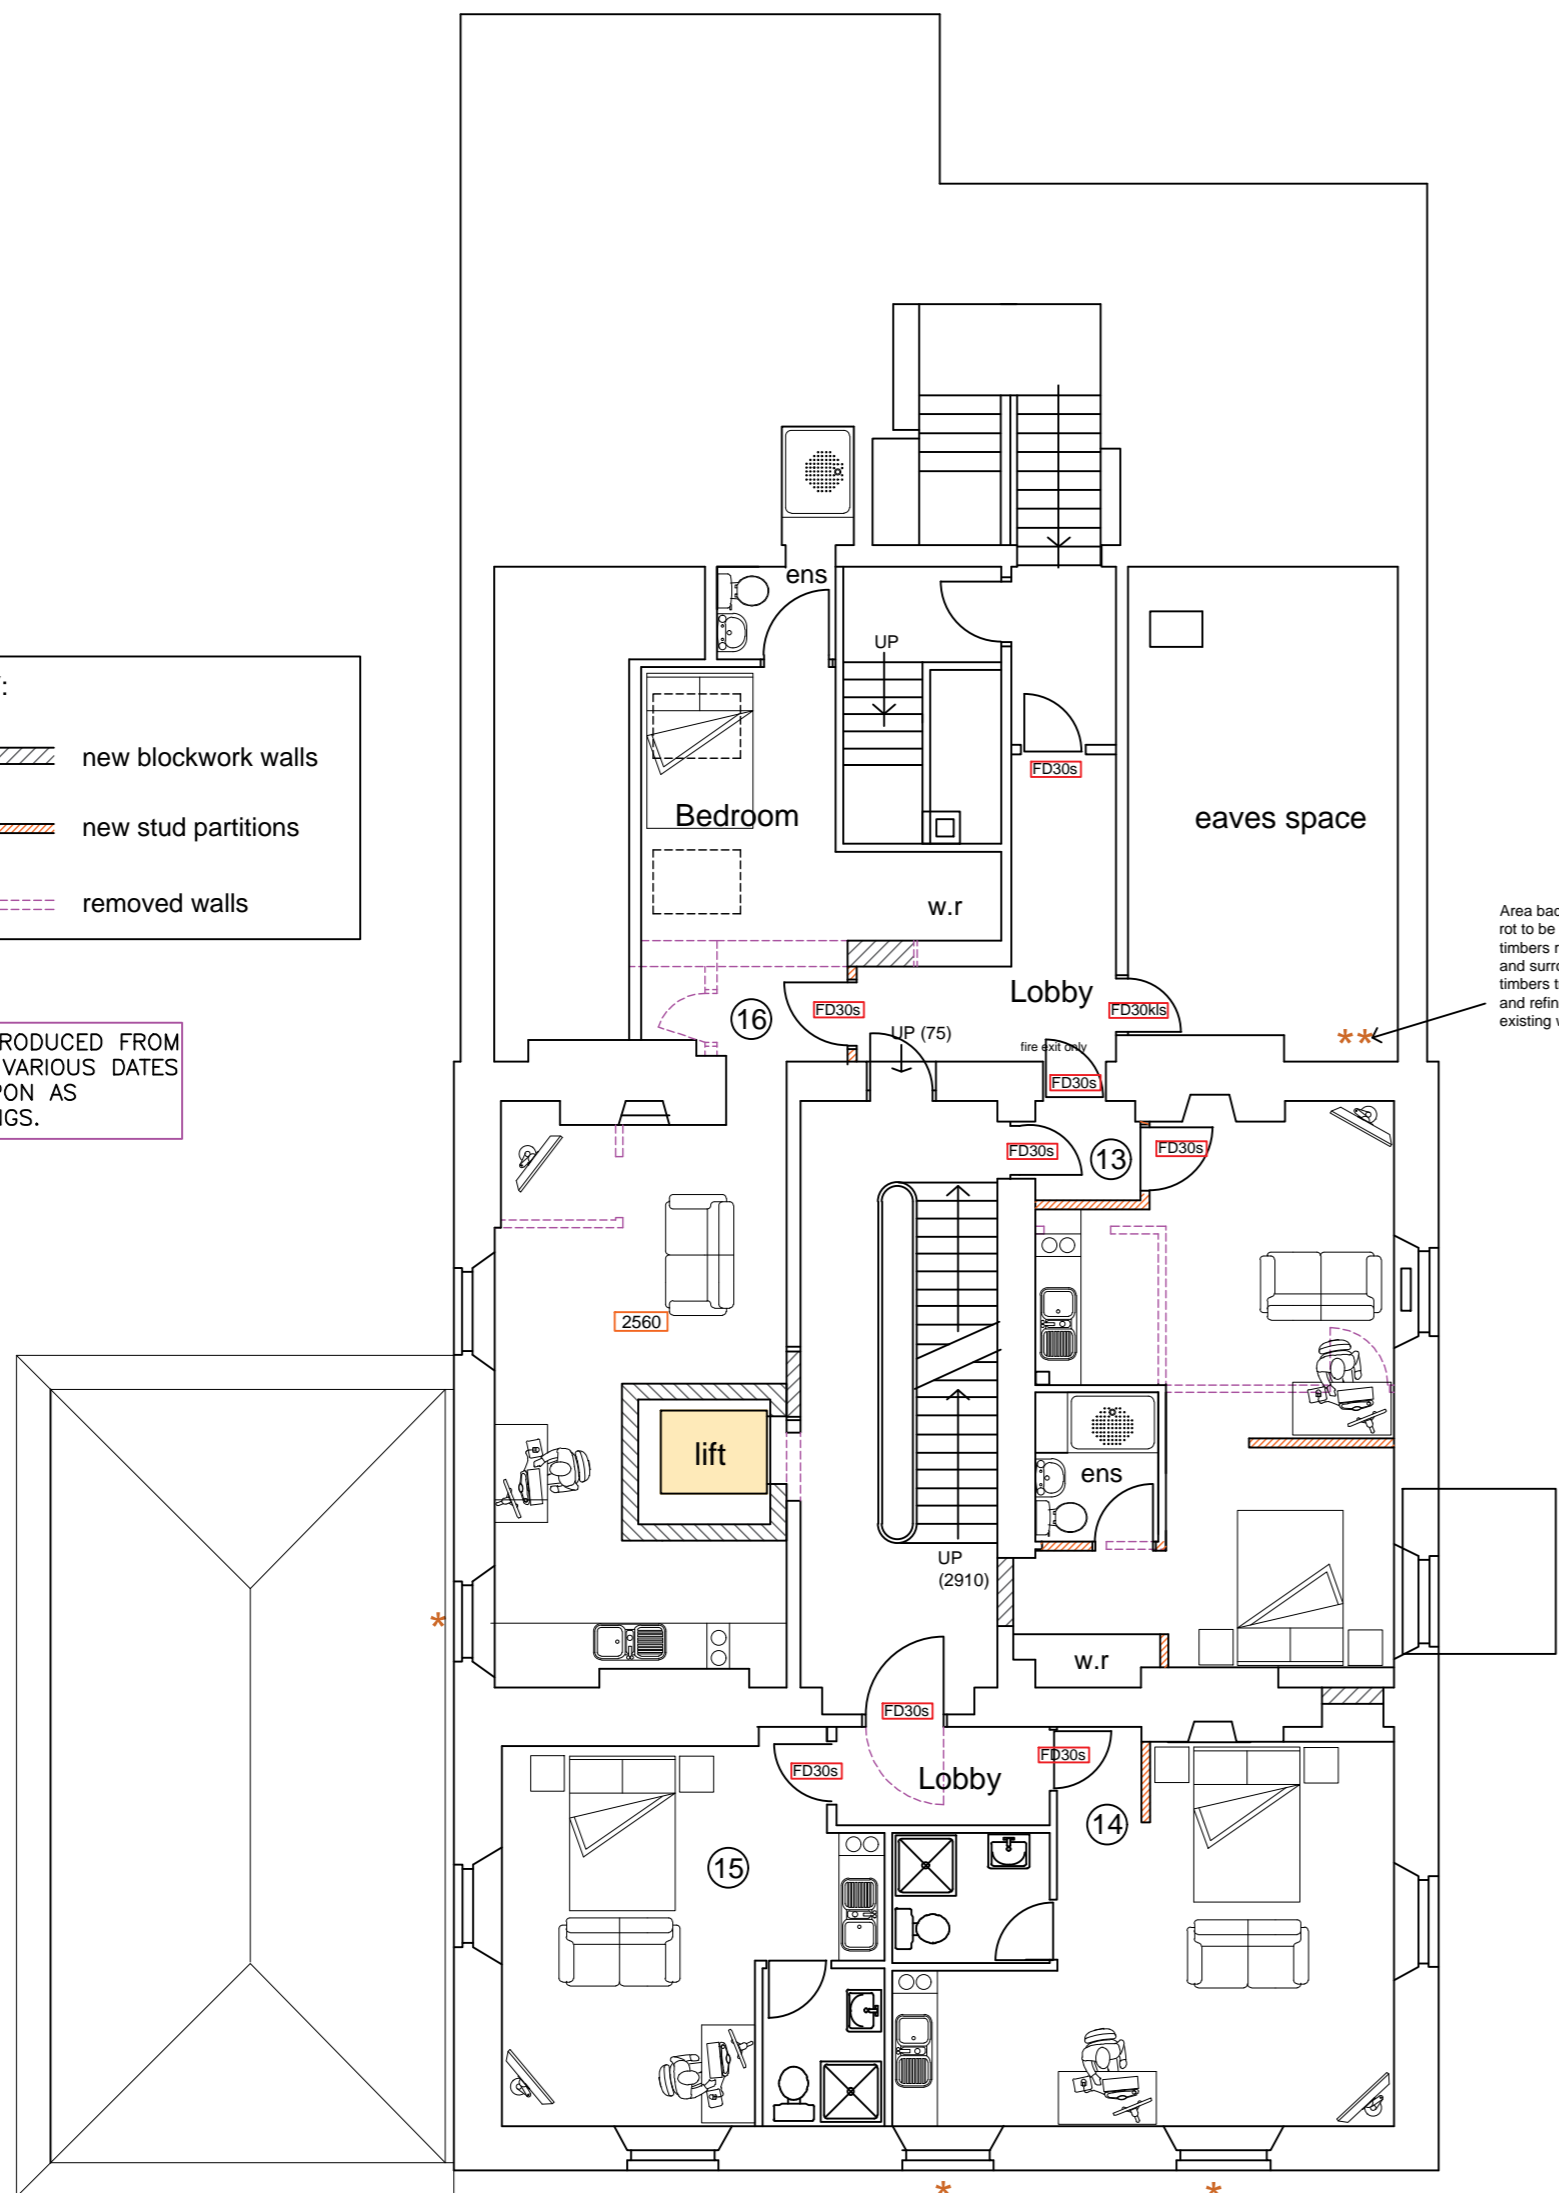


SECOND FLOOR

KEY:

- new blockwork walls
- new stud partitions
- removed walls

THIS DRAWING HAS BEEN PRODUCED FROM OLD HISTORIC DRAWINGS OF VARIOUS DATES AND CAN NOT BE RELIED UPON AS ACCURATE MEASURED DRAWINGS.

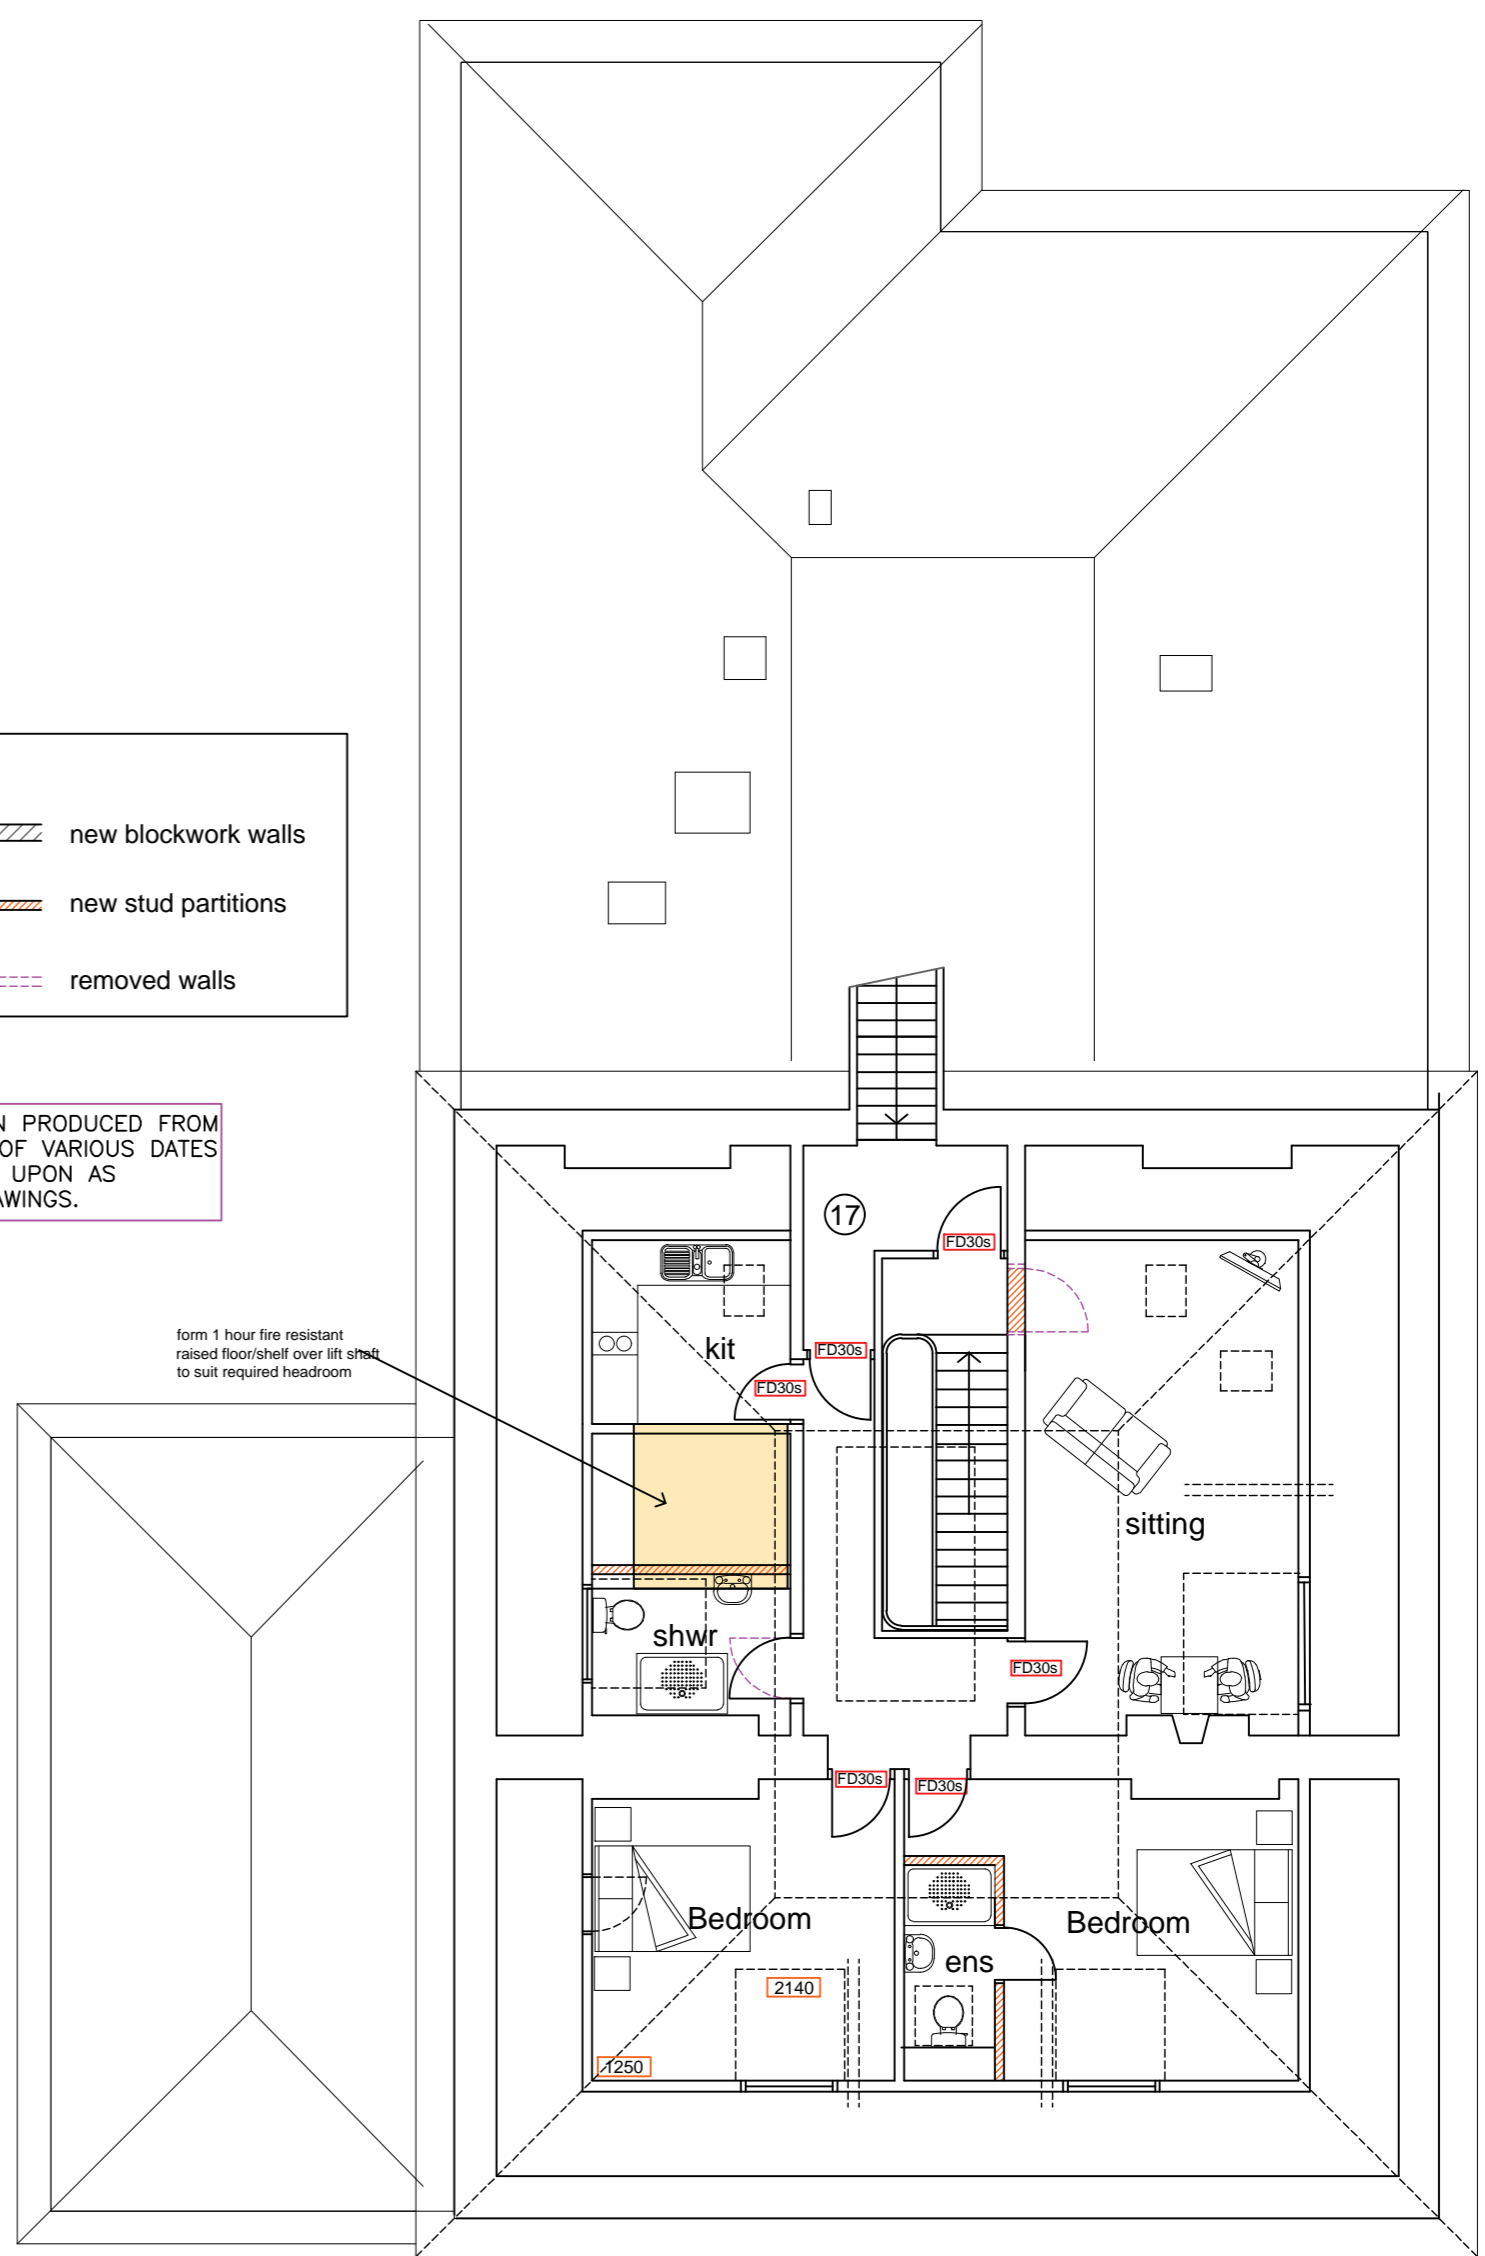

ATTIC PLAN

Rev.A - 16/09/22 - general update



Grindal House, St. Bees

Proposed second floor & attic

SCALE: 1:100 @ A2	DATE: Aug.' 22	DRAWN: mc	NUMBER: 22.13/06a
----------------------	-------------------	--------------	----------------------