



Scale Bar - metres

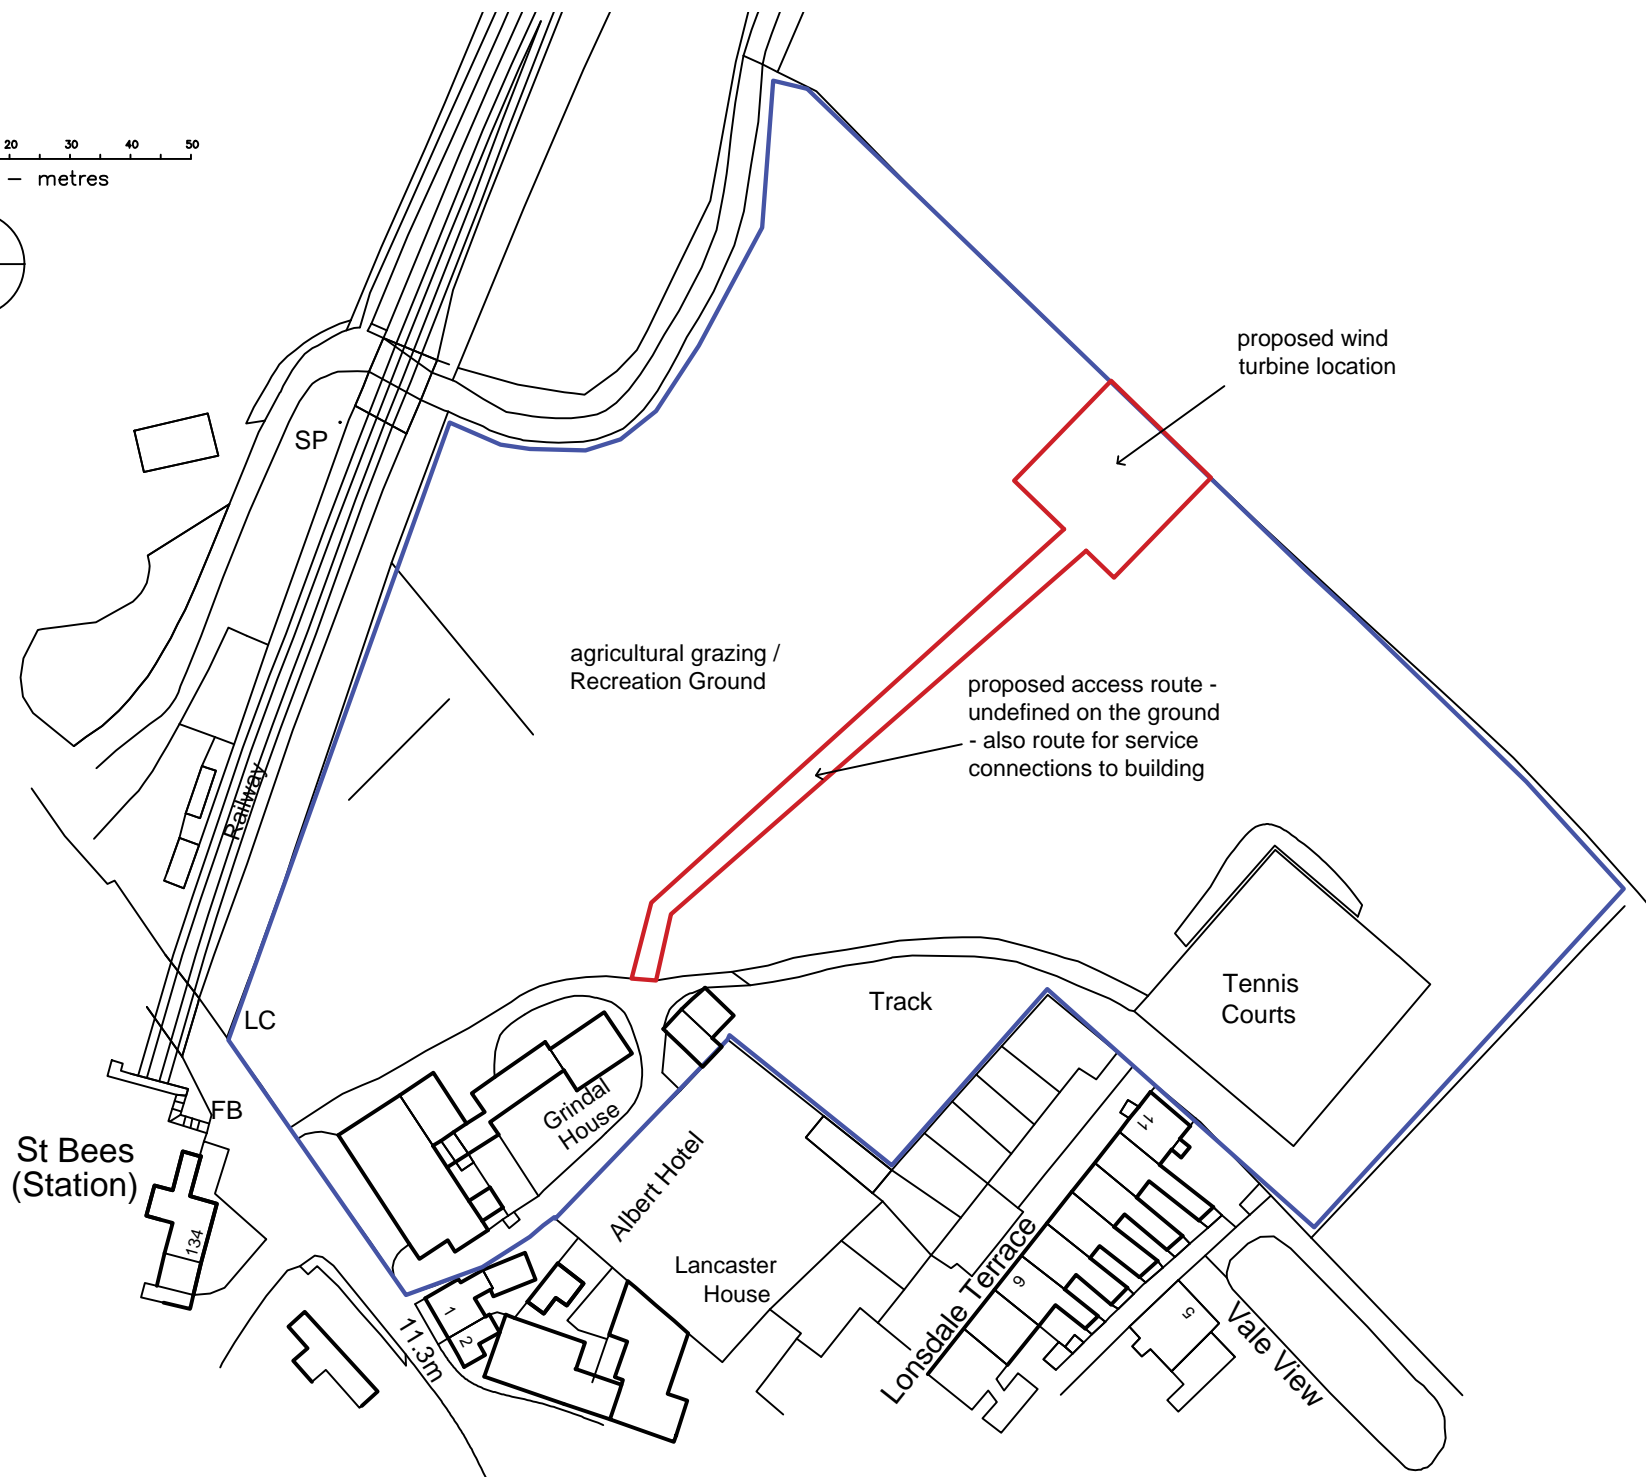

St Bees

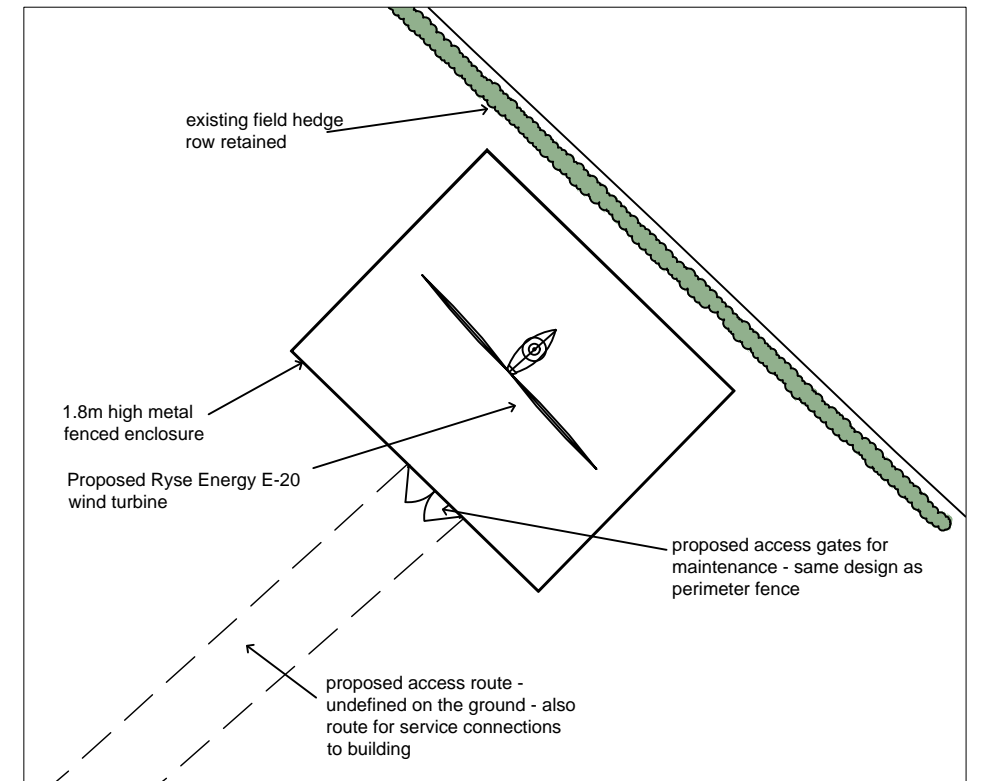

INSET PLAN 1:500

Rev.A - 19/04/23 - updated to show access route



Land at rear of Grindal House, St. Bees

Proposed wind turbine

SCALE	DATE	DRAWN	NUMBER
1:1250 & 1:500 @ A3	March '23	MC	22.13/15a

Emapsite
 © Crown copyright and database rights [2022]
 Ordnance Survey 0100031673