




Dimensions : Any anomalies between scaled plan and written dimensions or between drawing and actual site dimensions are to be reported to Martin Cuthell Limited for clarification prior to proceeding.

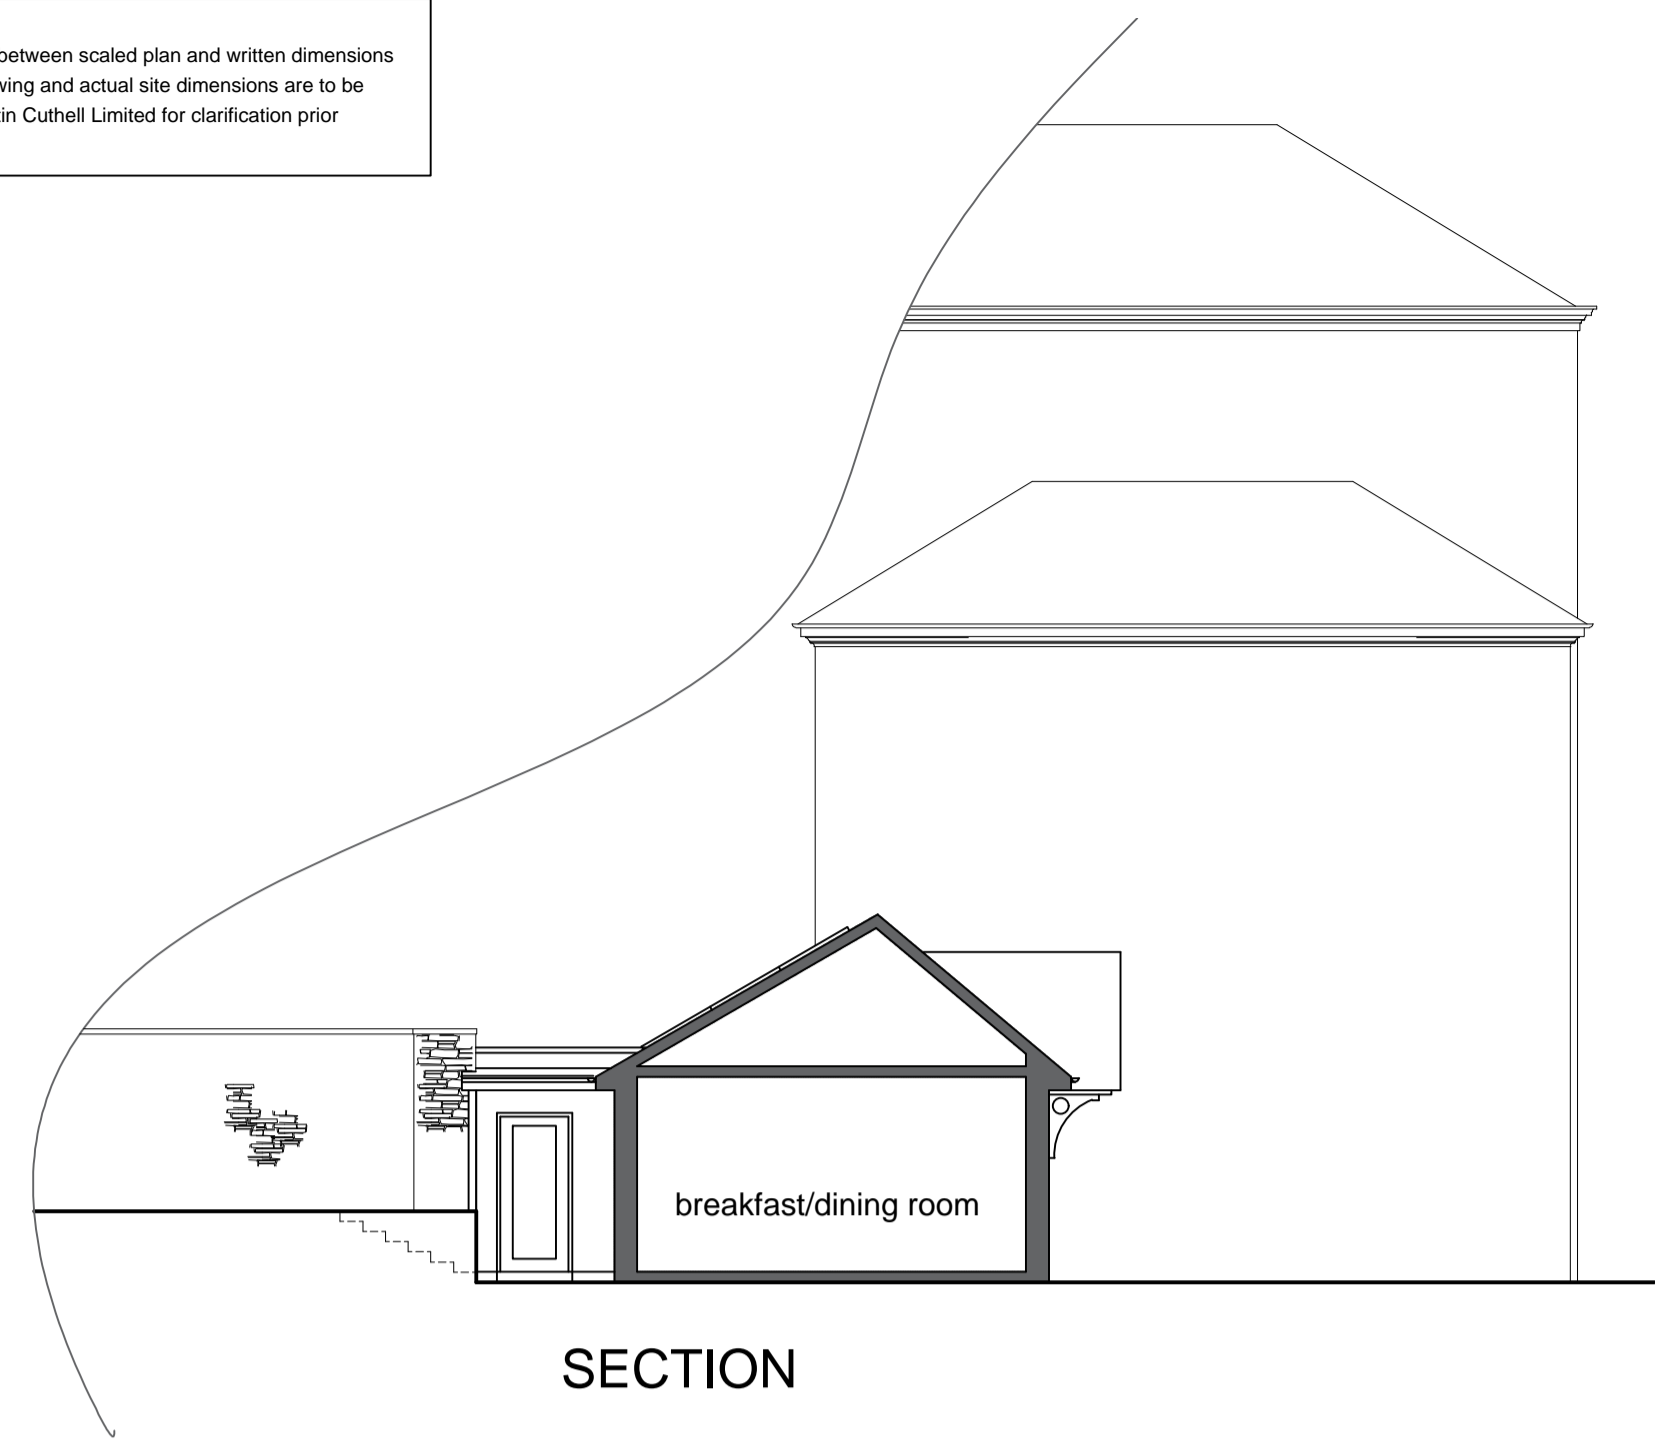


SECTION

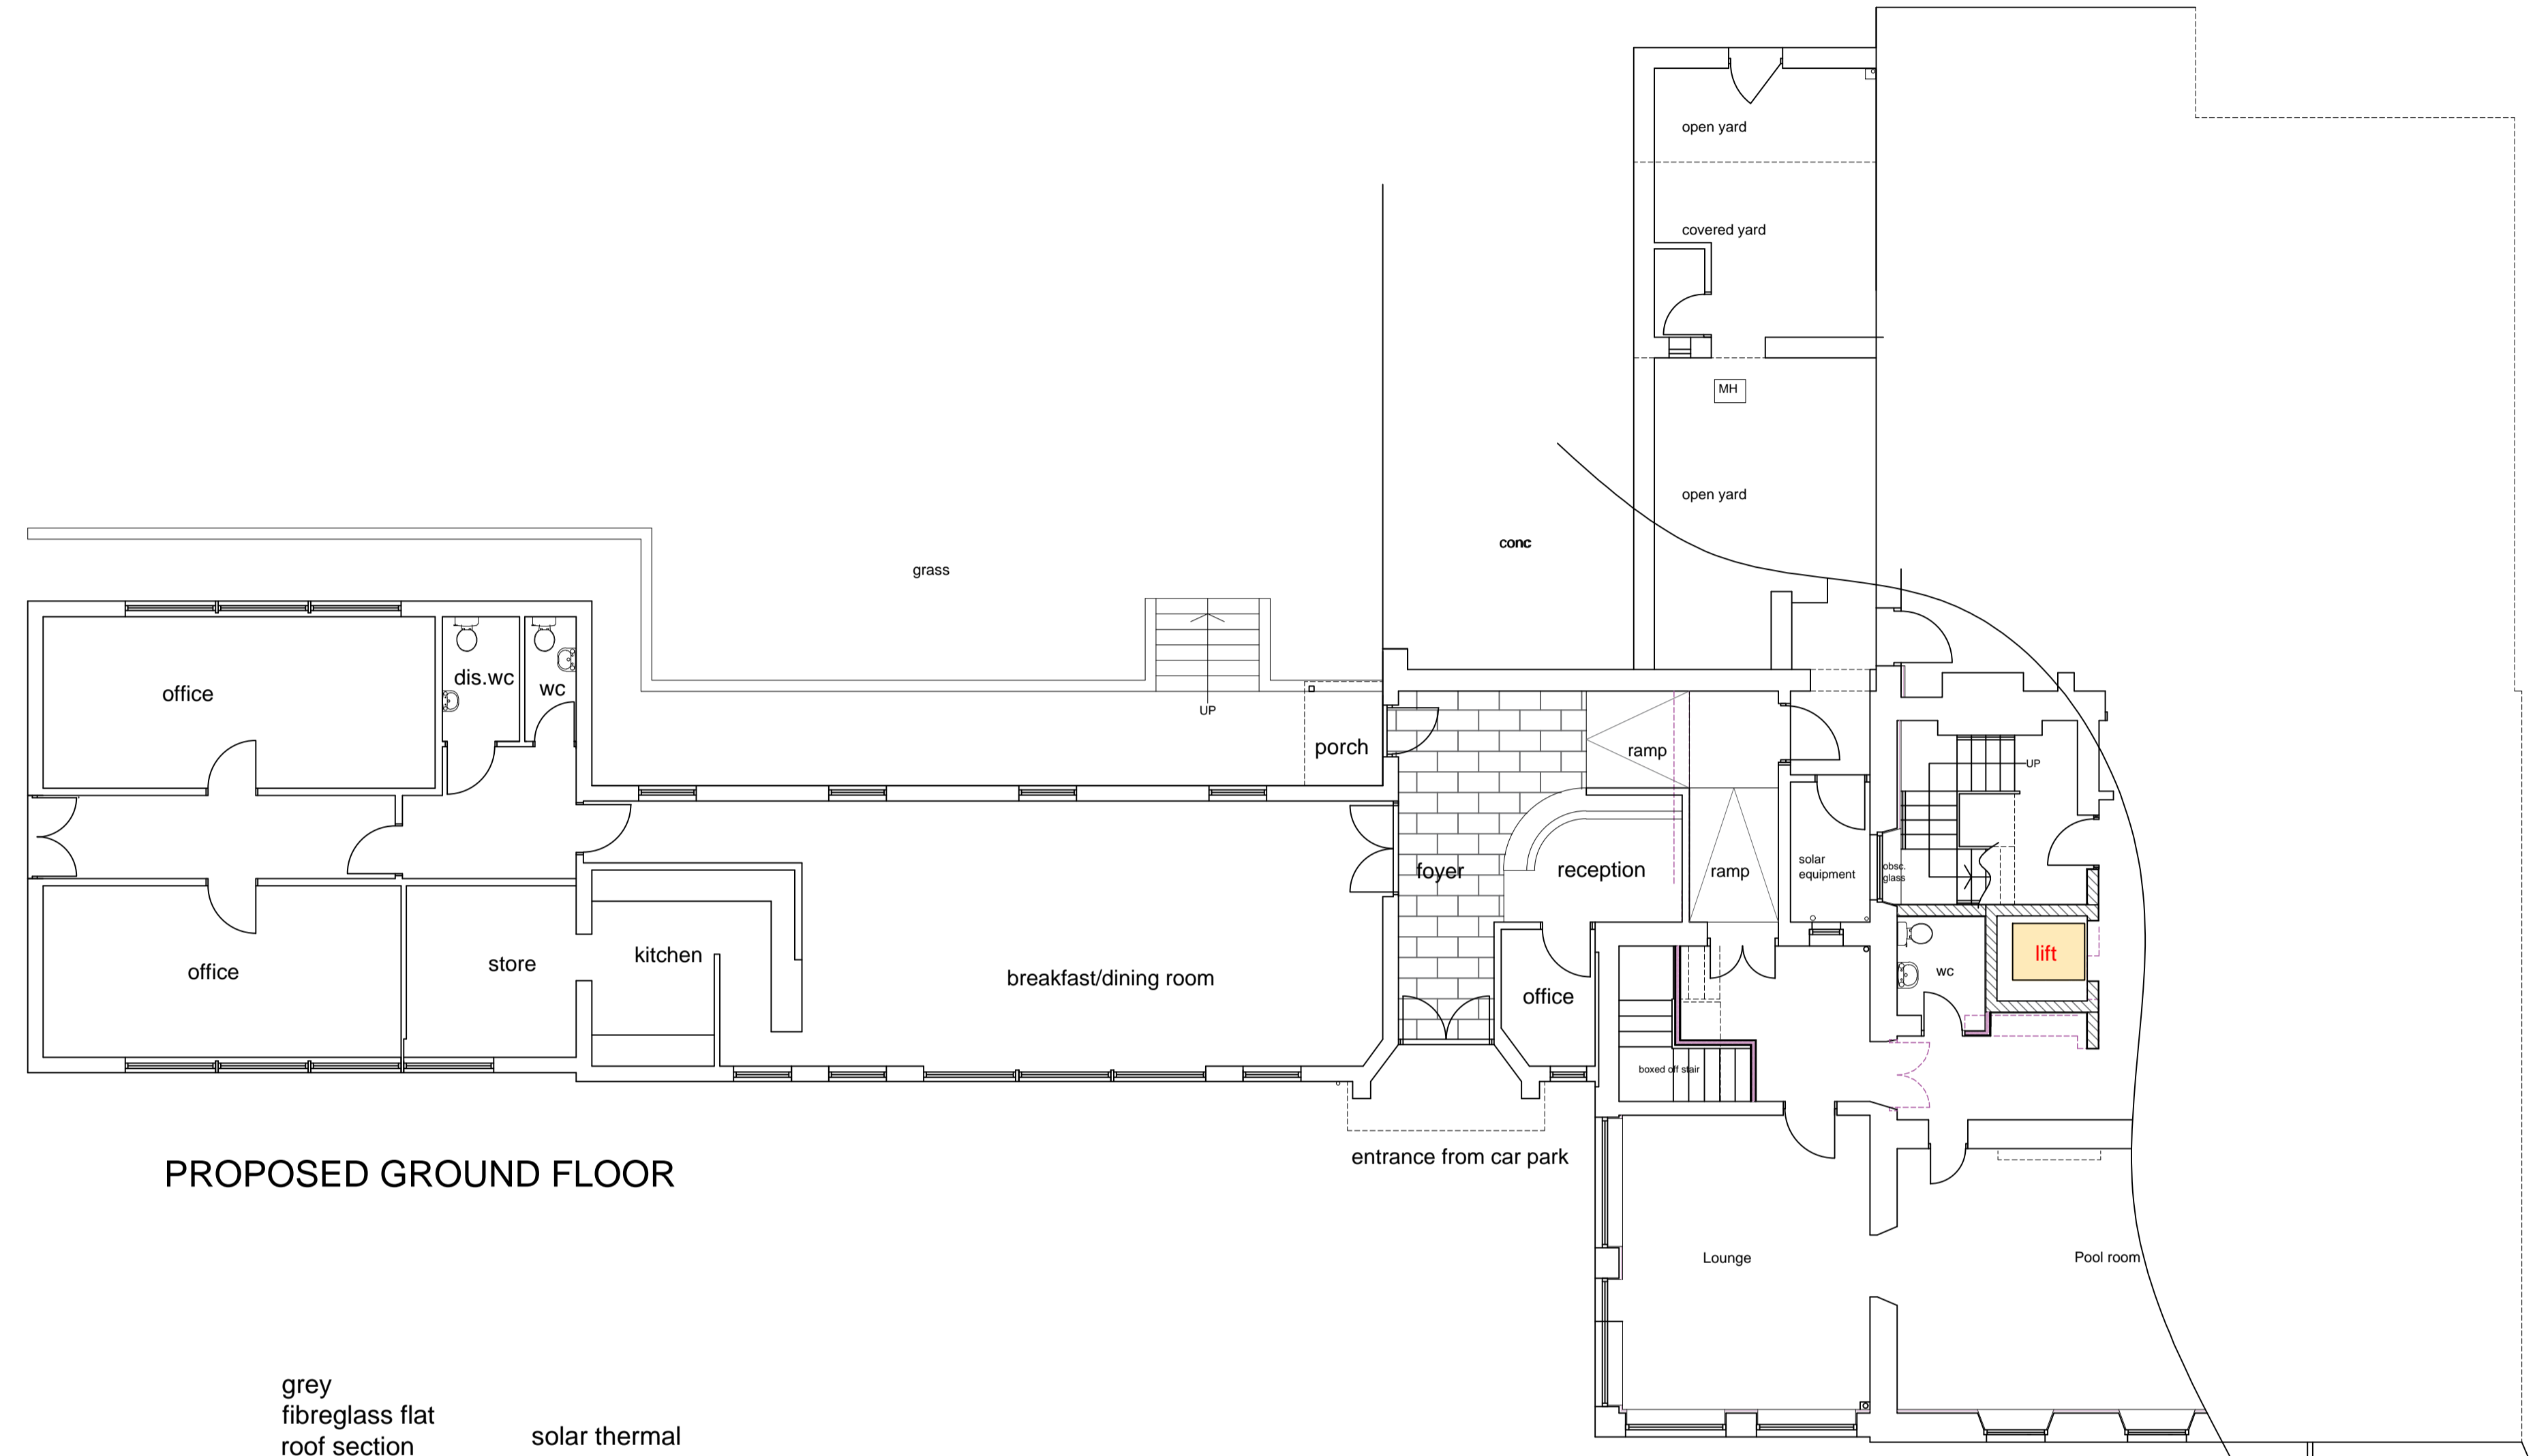


PROPOSED GROUND FLOOR

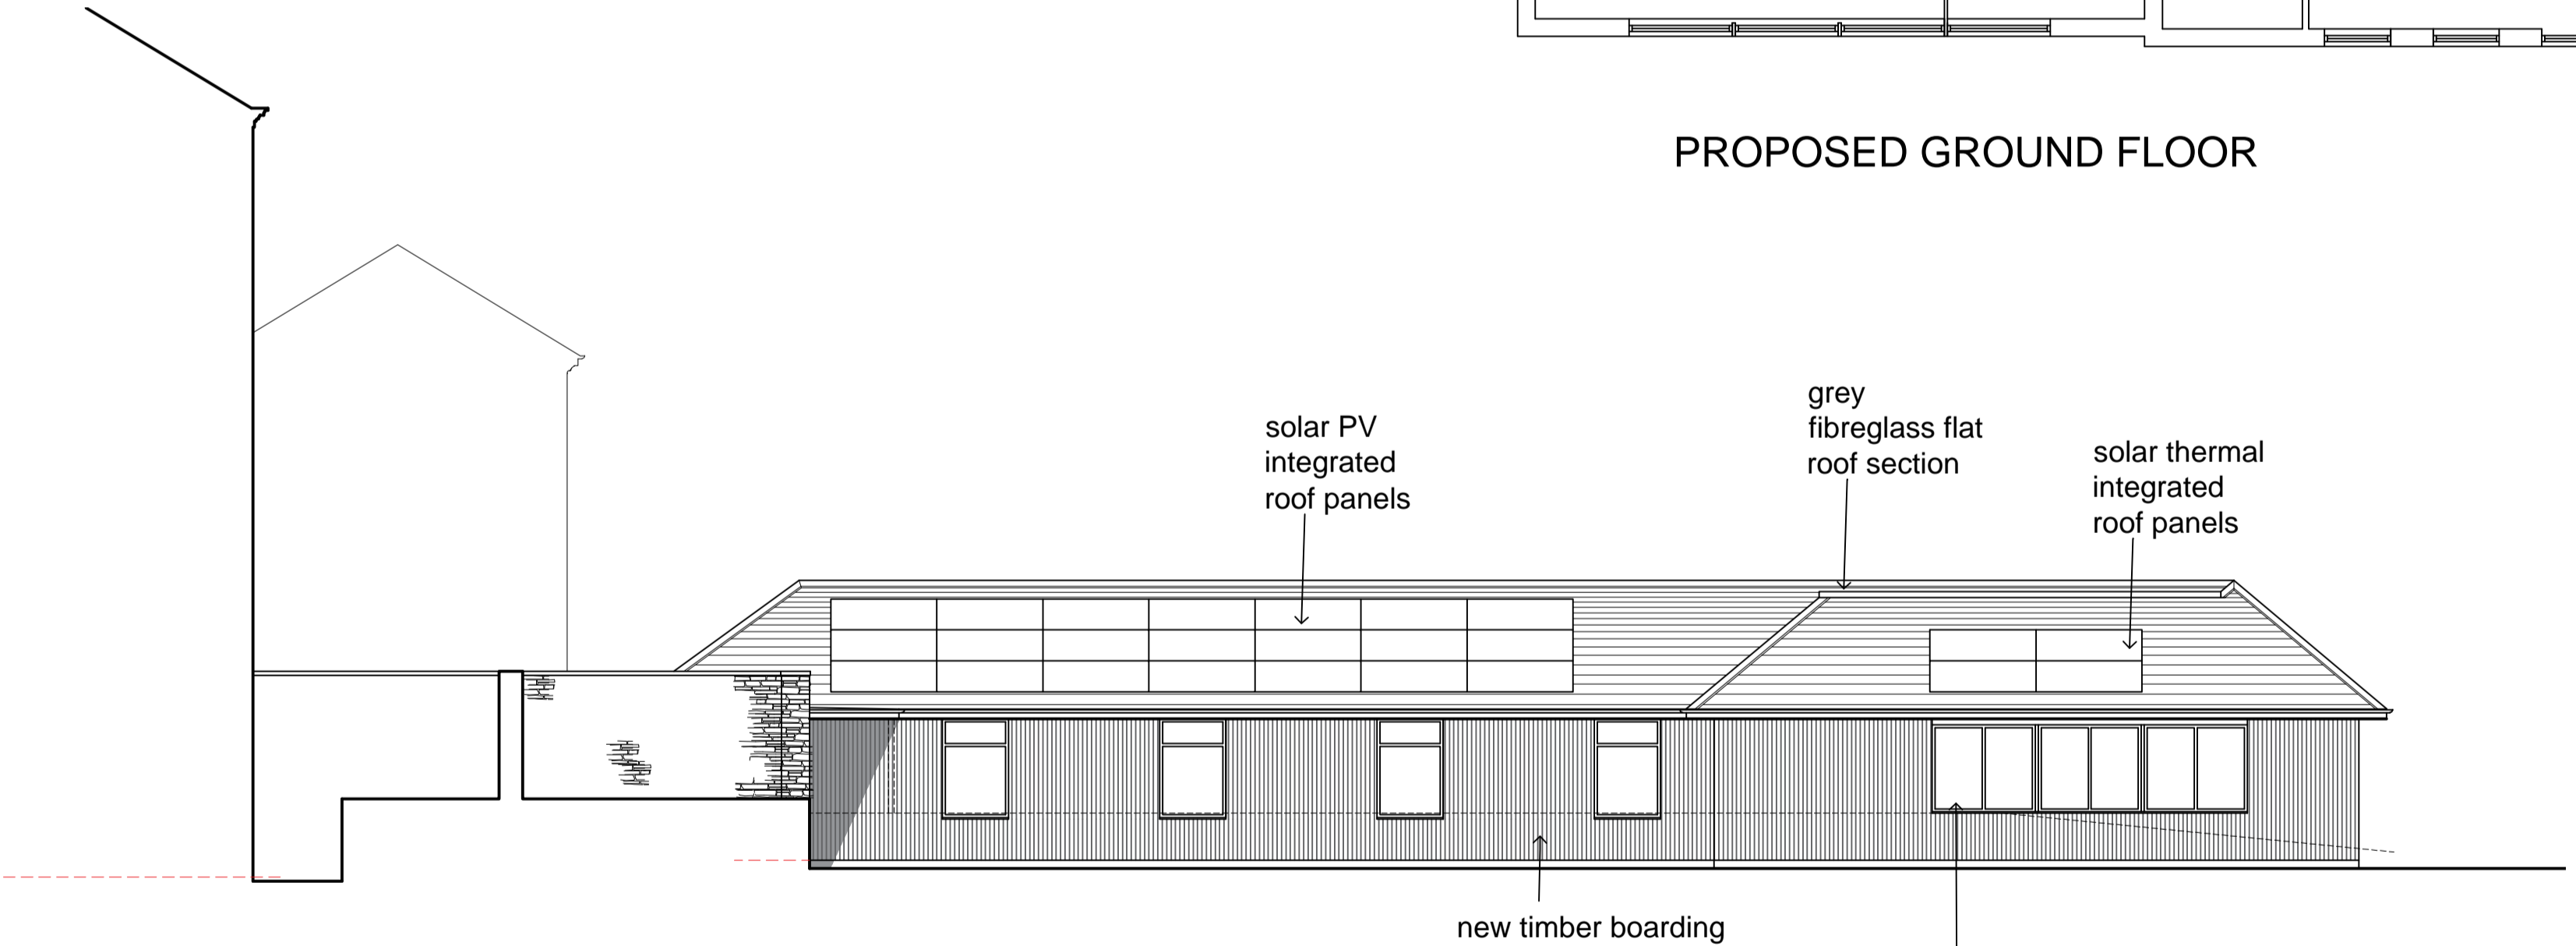

SOUTH EAST ELEVATION

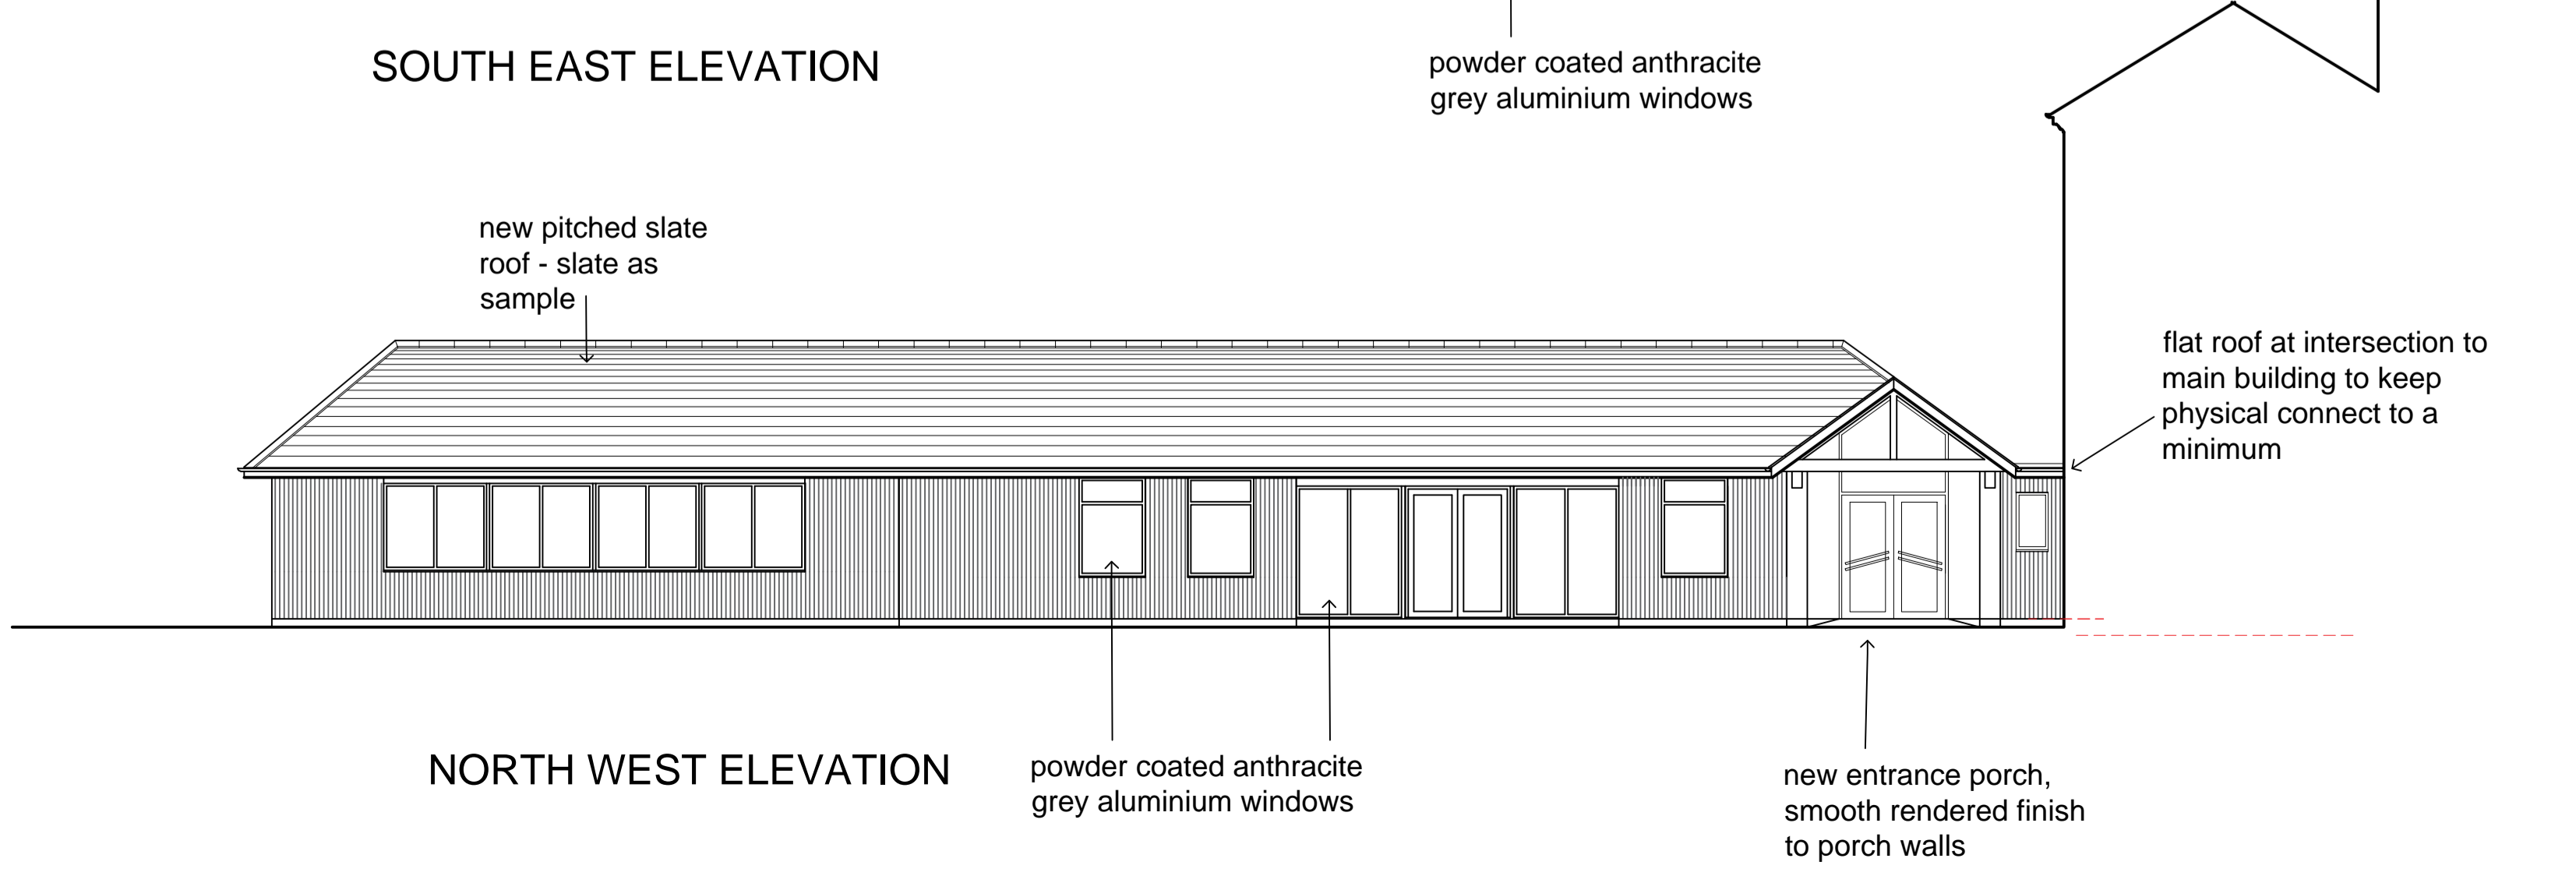

NORTH WEST ELEVATION

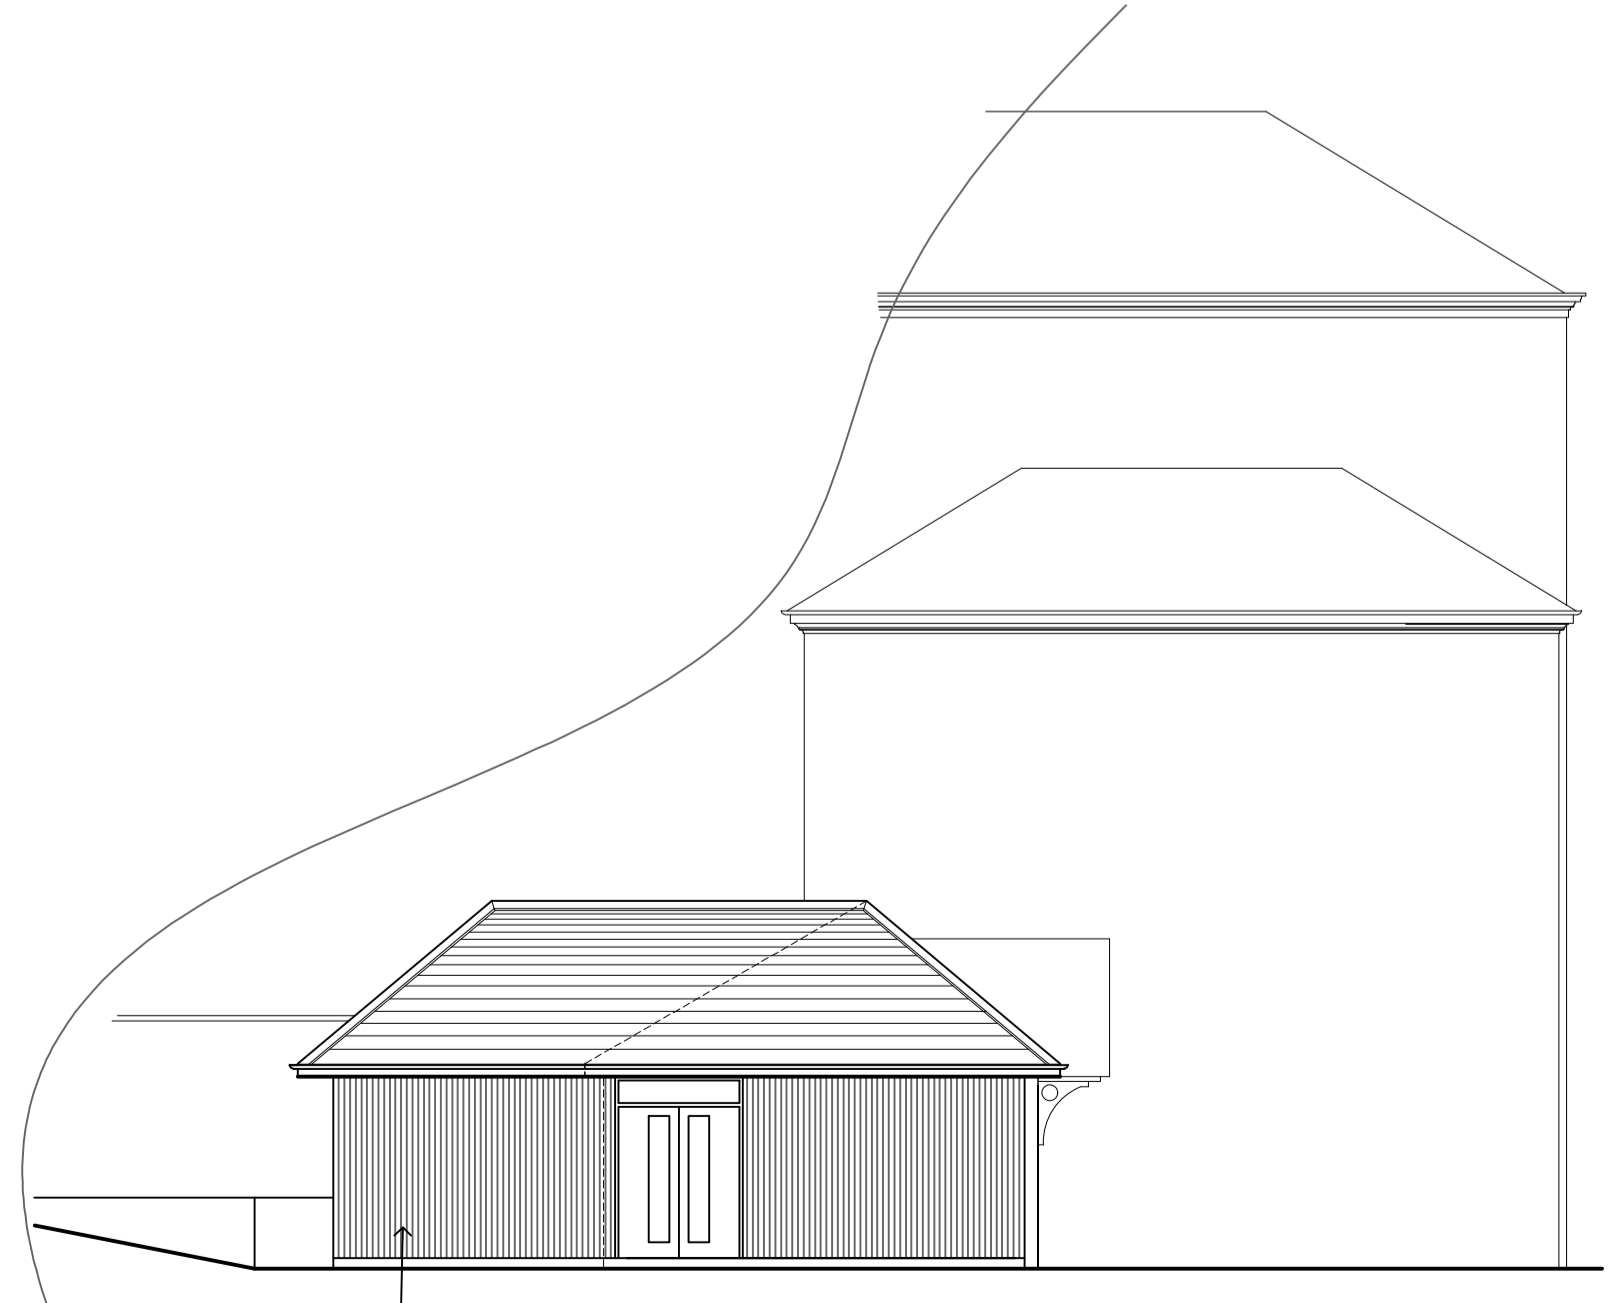

NORTH EAST ELEVATION