
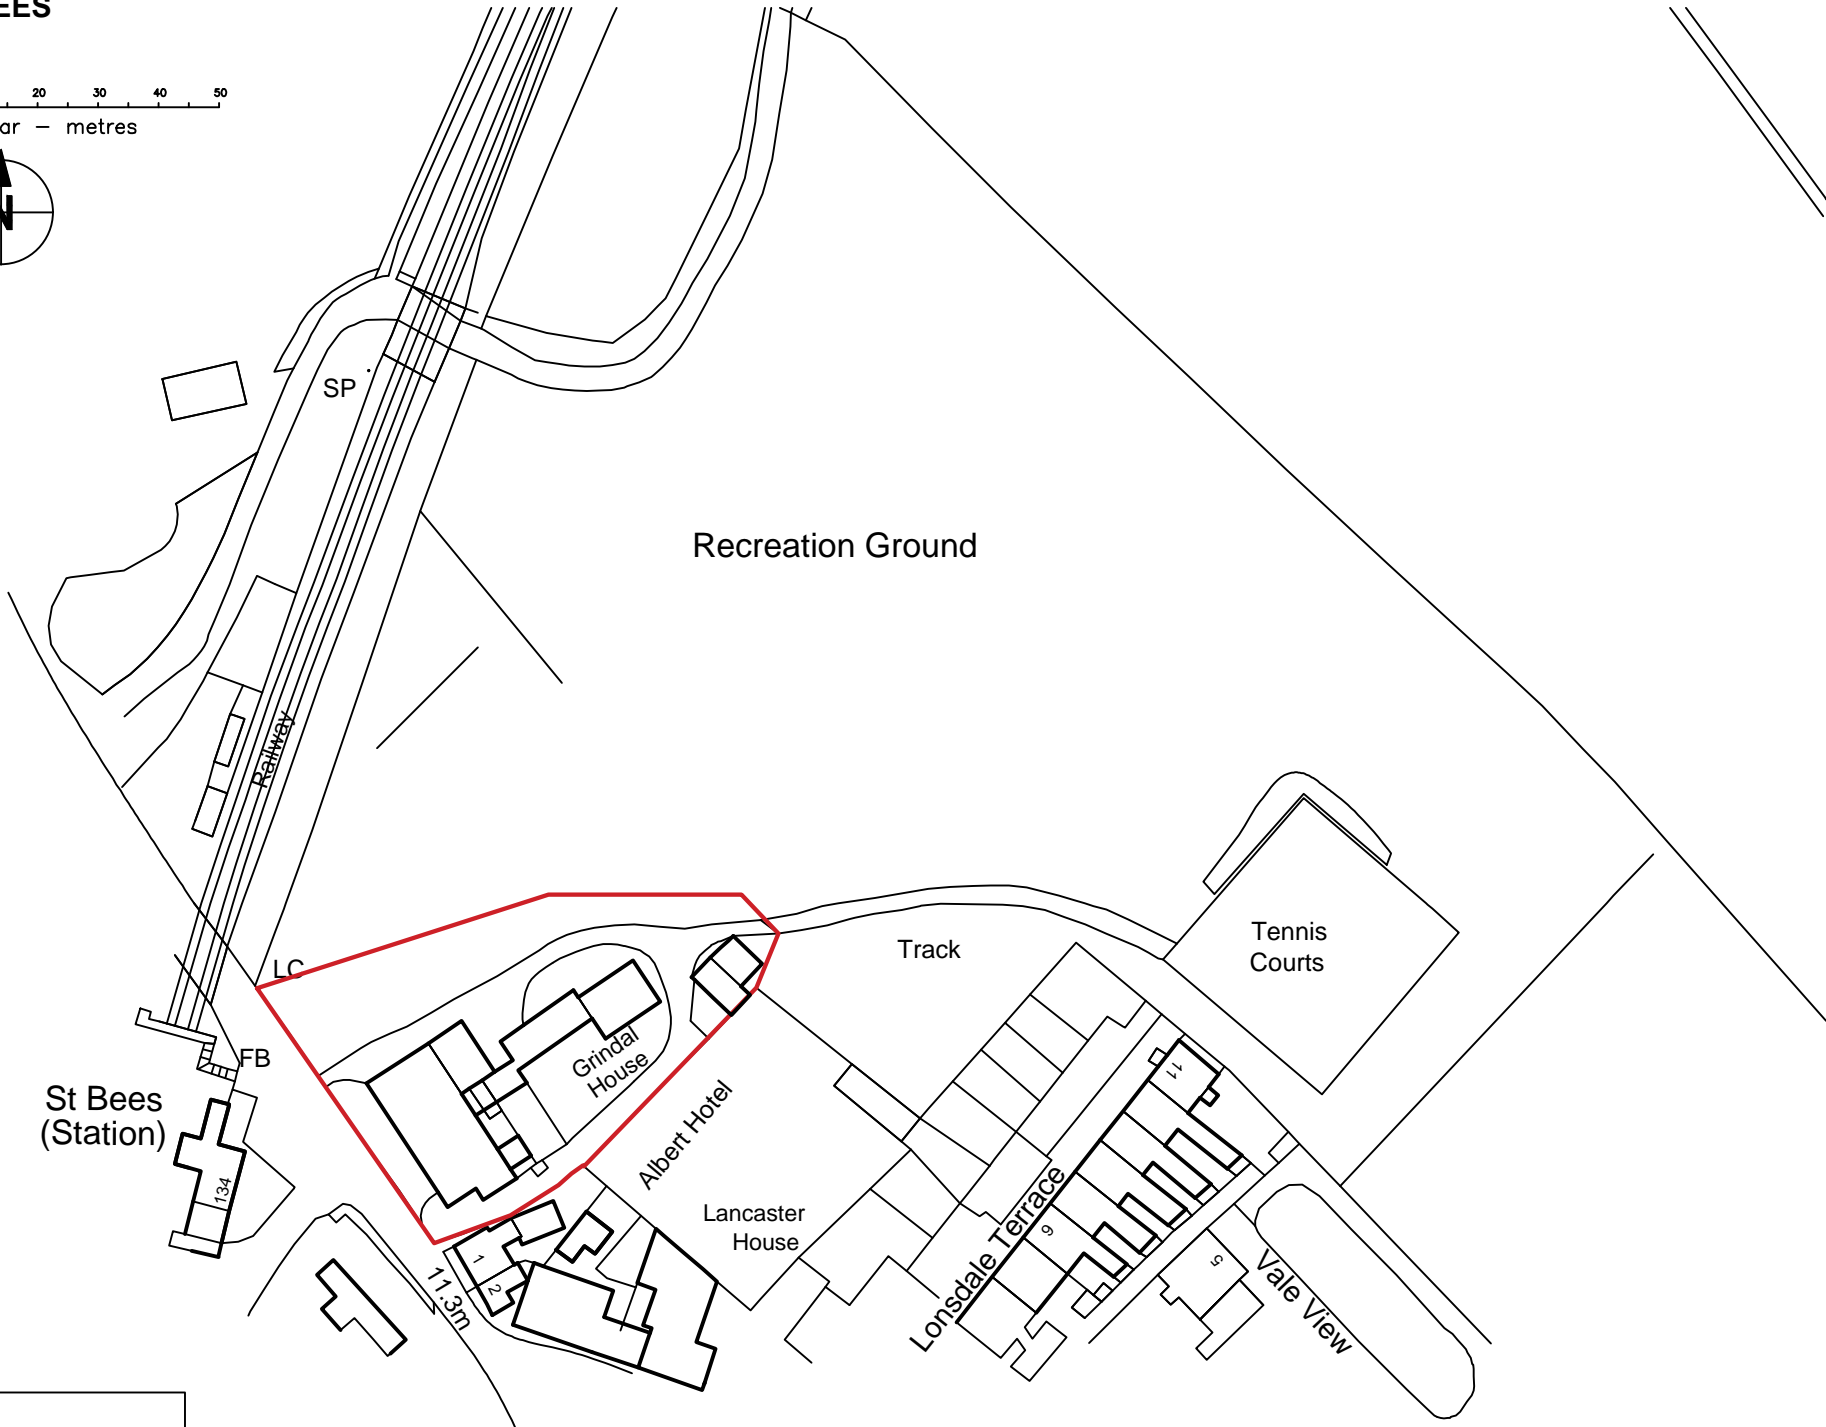


GRINDAL HOUSE, ST.BEES

LOCATION PLAN

1:1250 @ A4

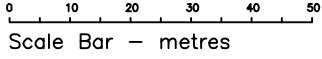

Emapsite

© Crown copyright and database rights [2022]
Ordnance Survey 0100031673

St Bees