


New Velox Roof Lights 160 x 94

This Building
Now Demolished

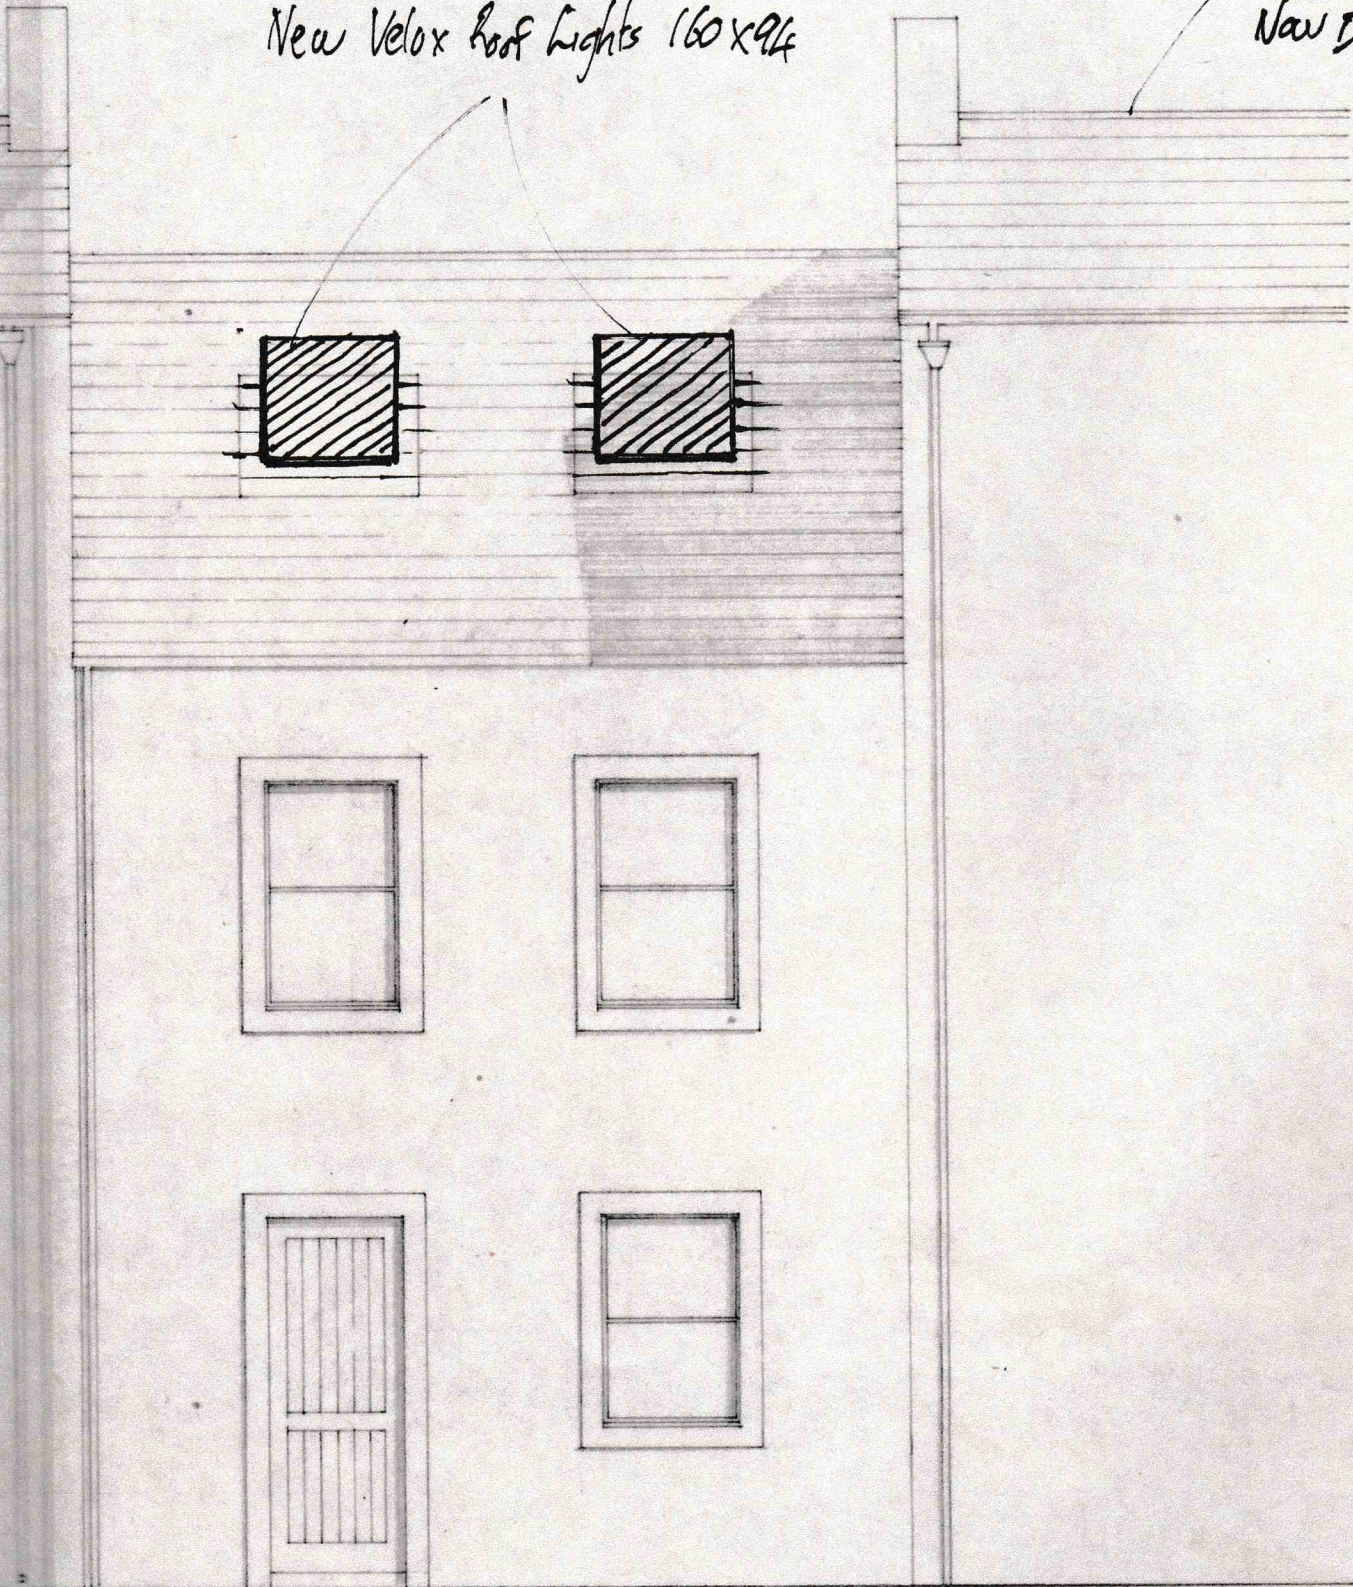

STRAND STREET ELEVATION

1:50

Ref 1.
Elevation Strand St.