

(3)

NEW GATES (F and C. as marked on plans.) (not to scale.)


KEY

F. Footpath access with existing waymarker.

C. Proposed new vehicle gate (- access to Hallseuna Barn only.)

X. Water main (Hallseuna Barn)

Y. Water main (Hallseuna House.)

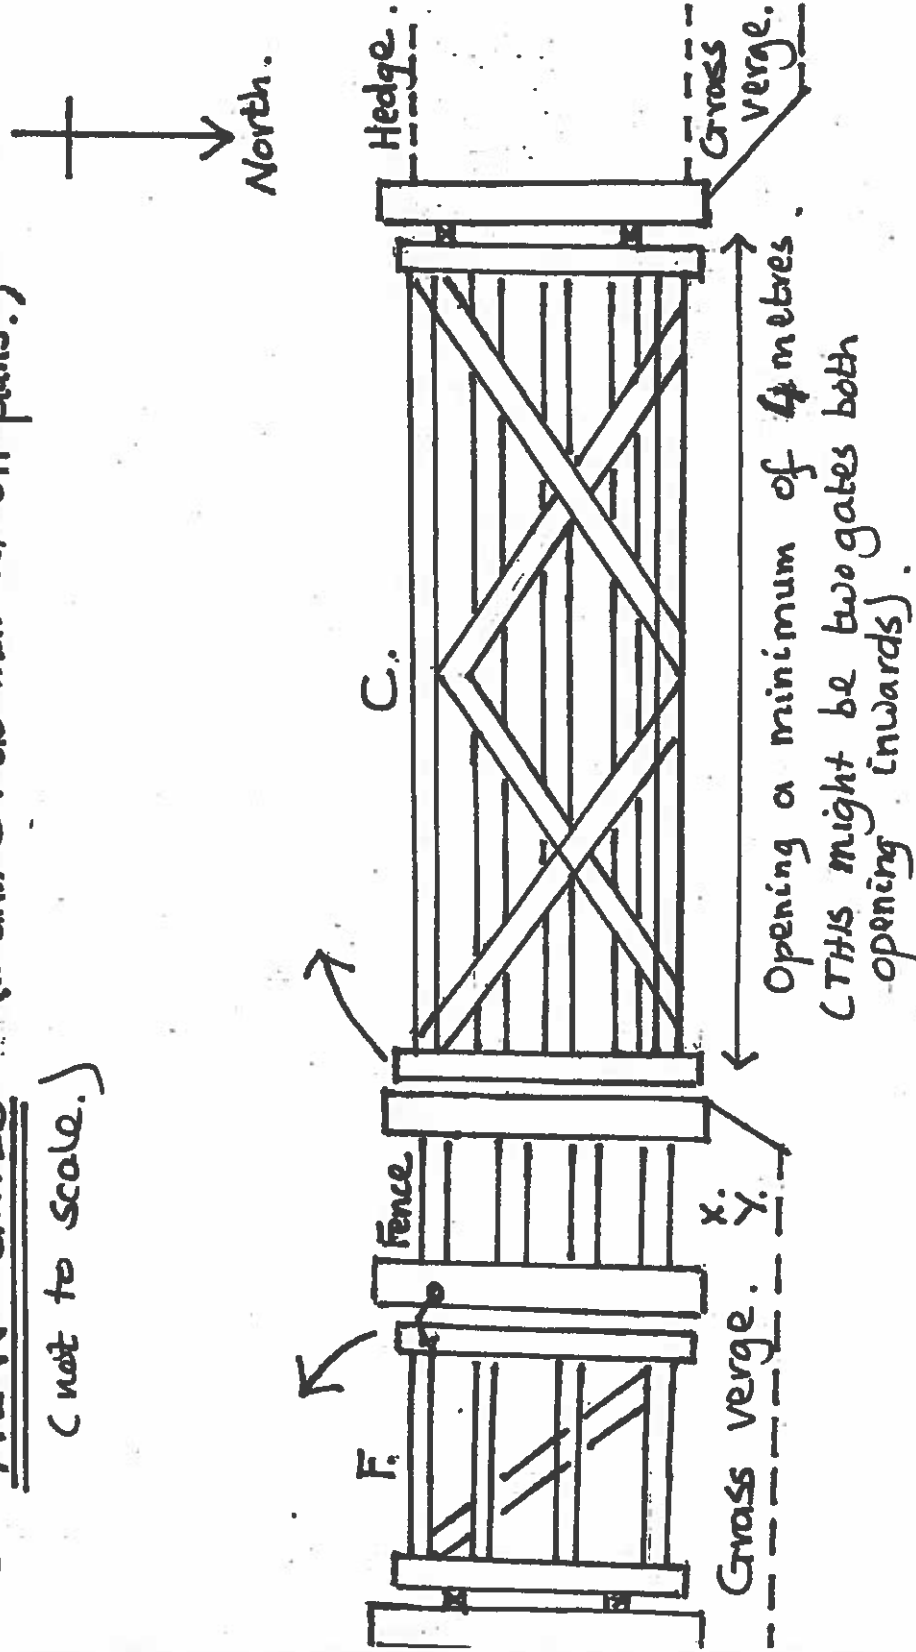

Hallseuna House

← Existing external boundary gate.
Hallseuna Barn

LANE.

Grass verge.