


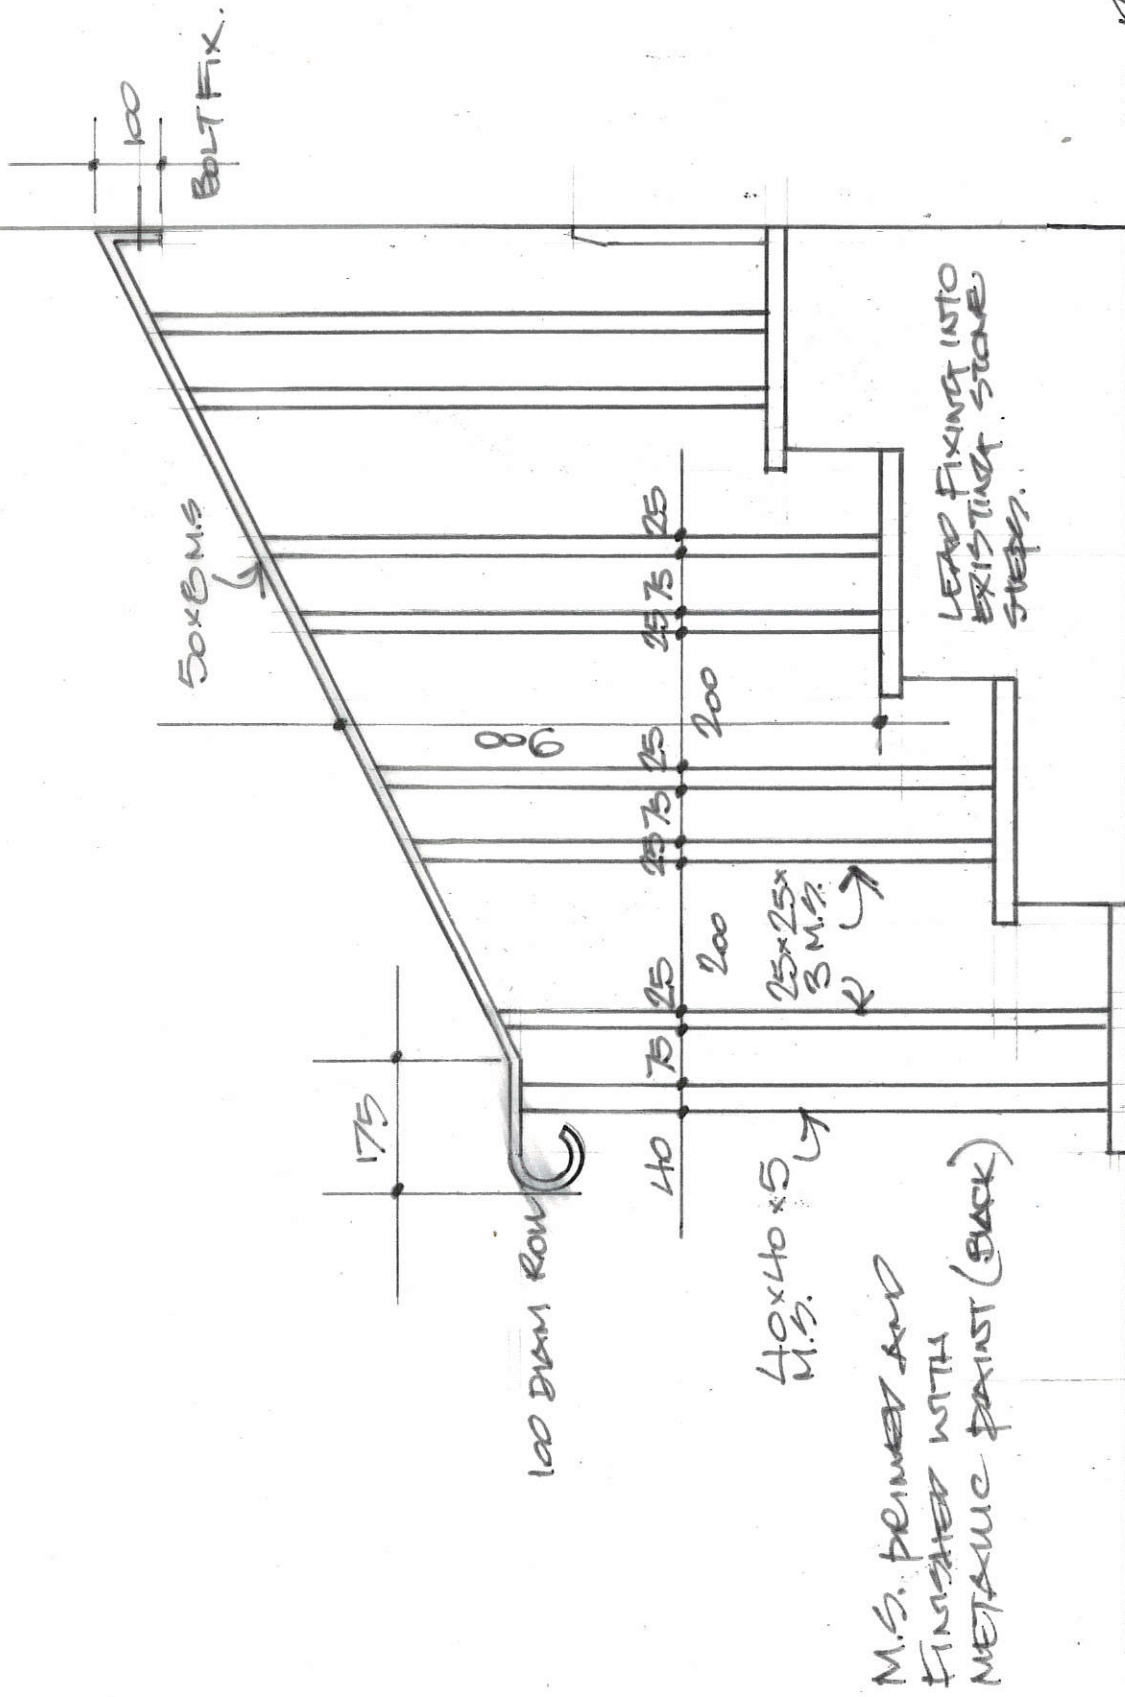

Job ID: 2019-303.
 Client Name: ~~DEVIKASHI~~
 Job details: ~~DEV. SITE~~
 Architects: ~~HANDEAN~~
 1:10



M.A.C.

Architects