

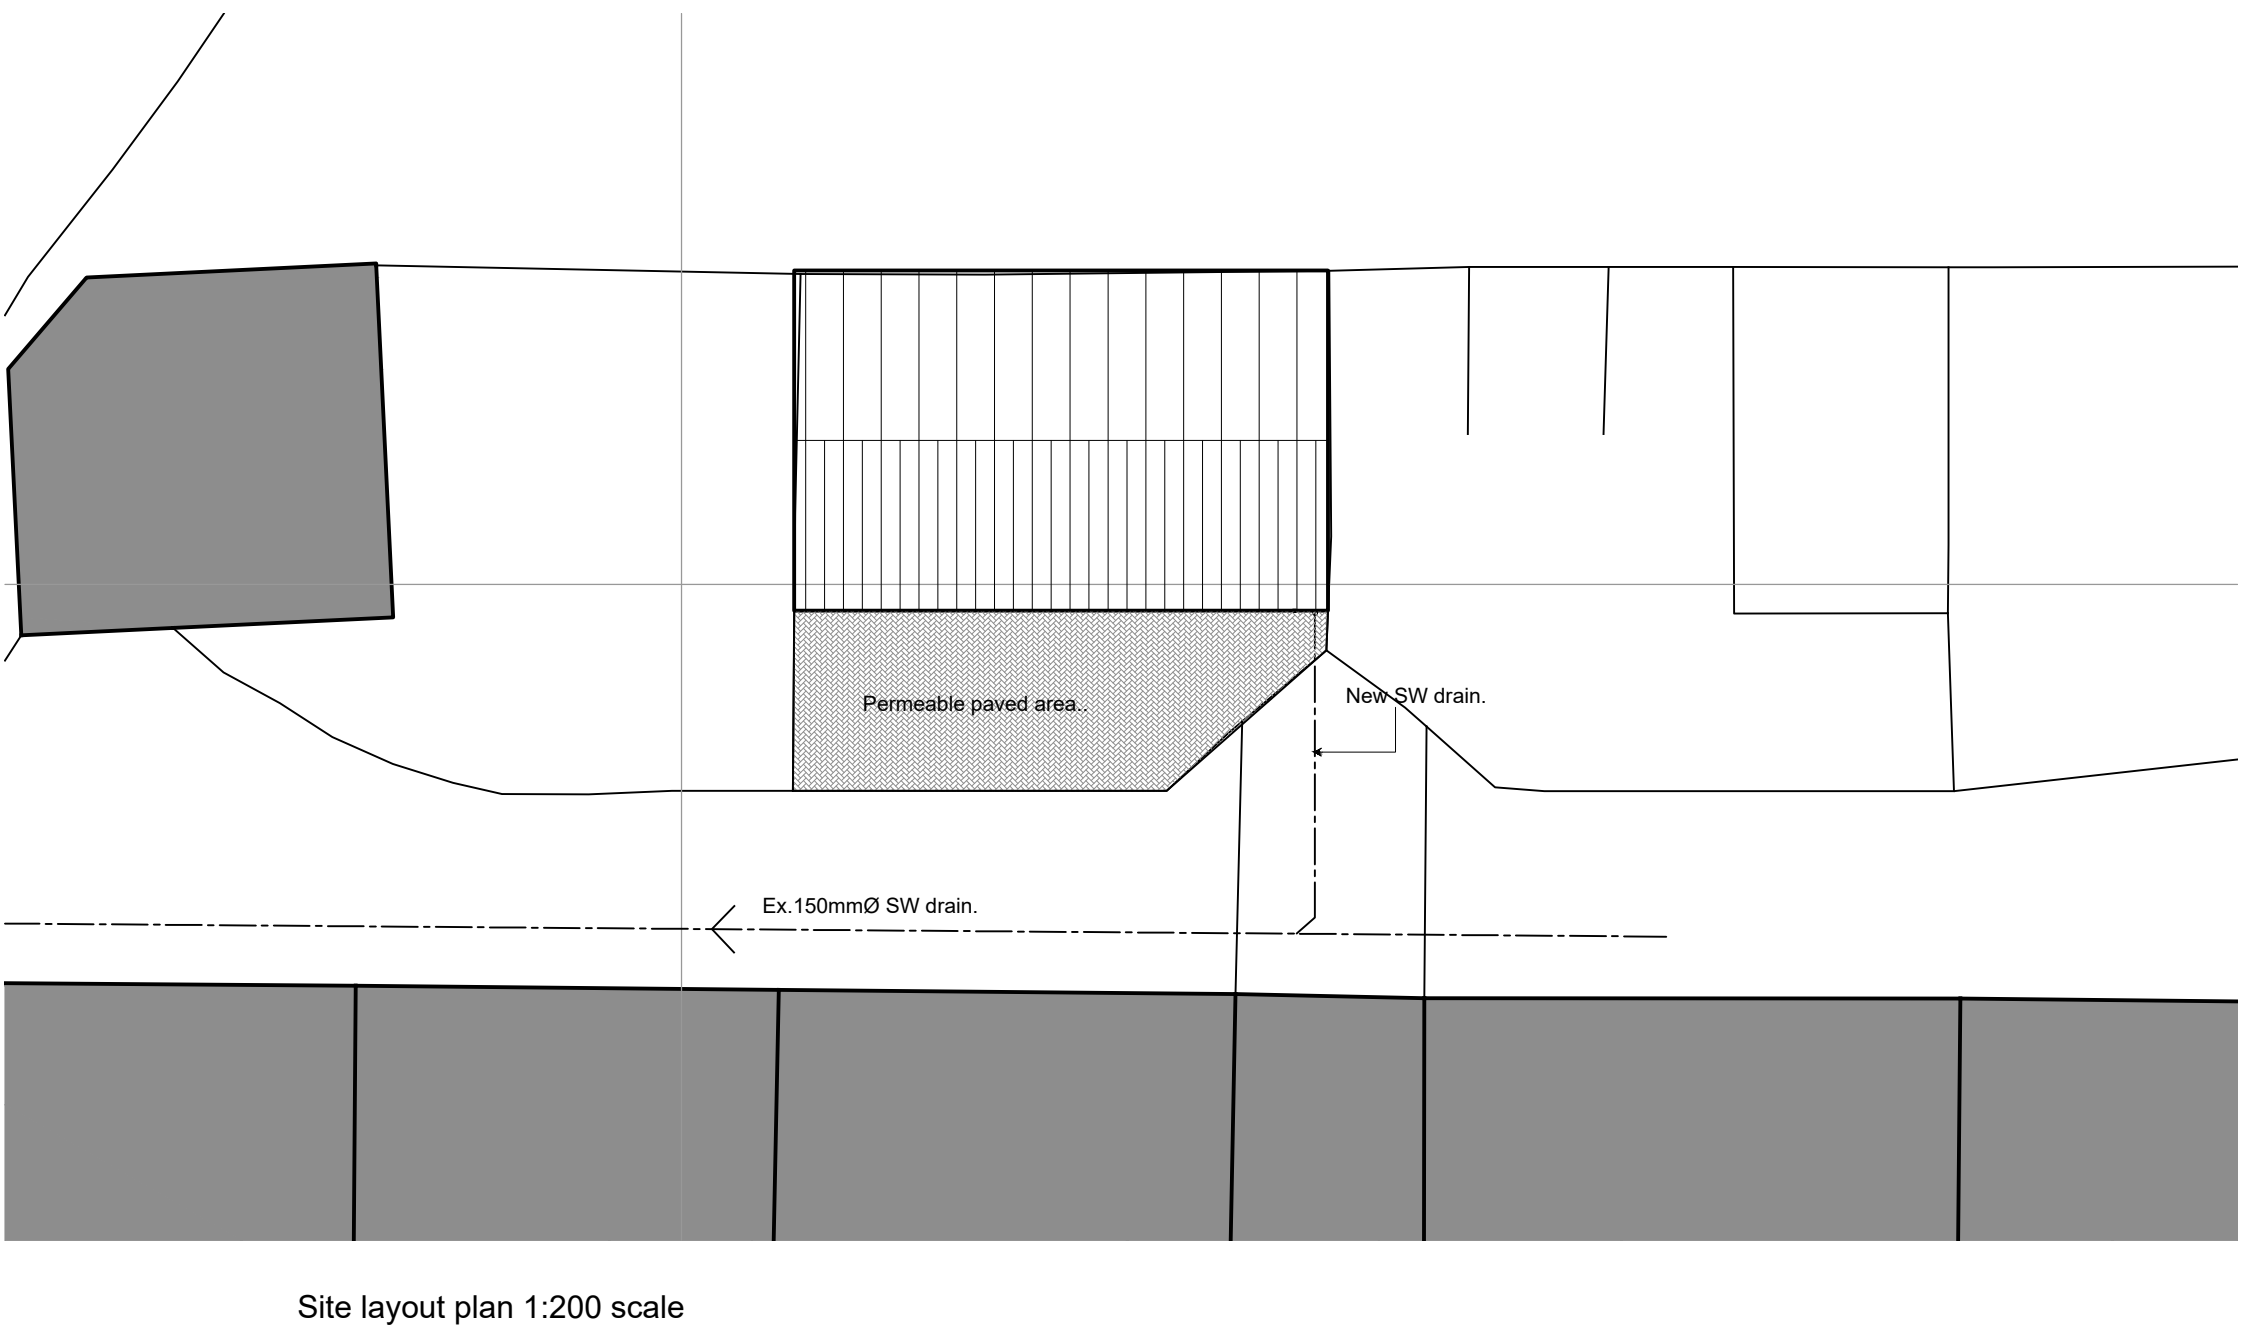


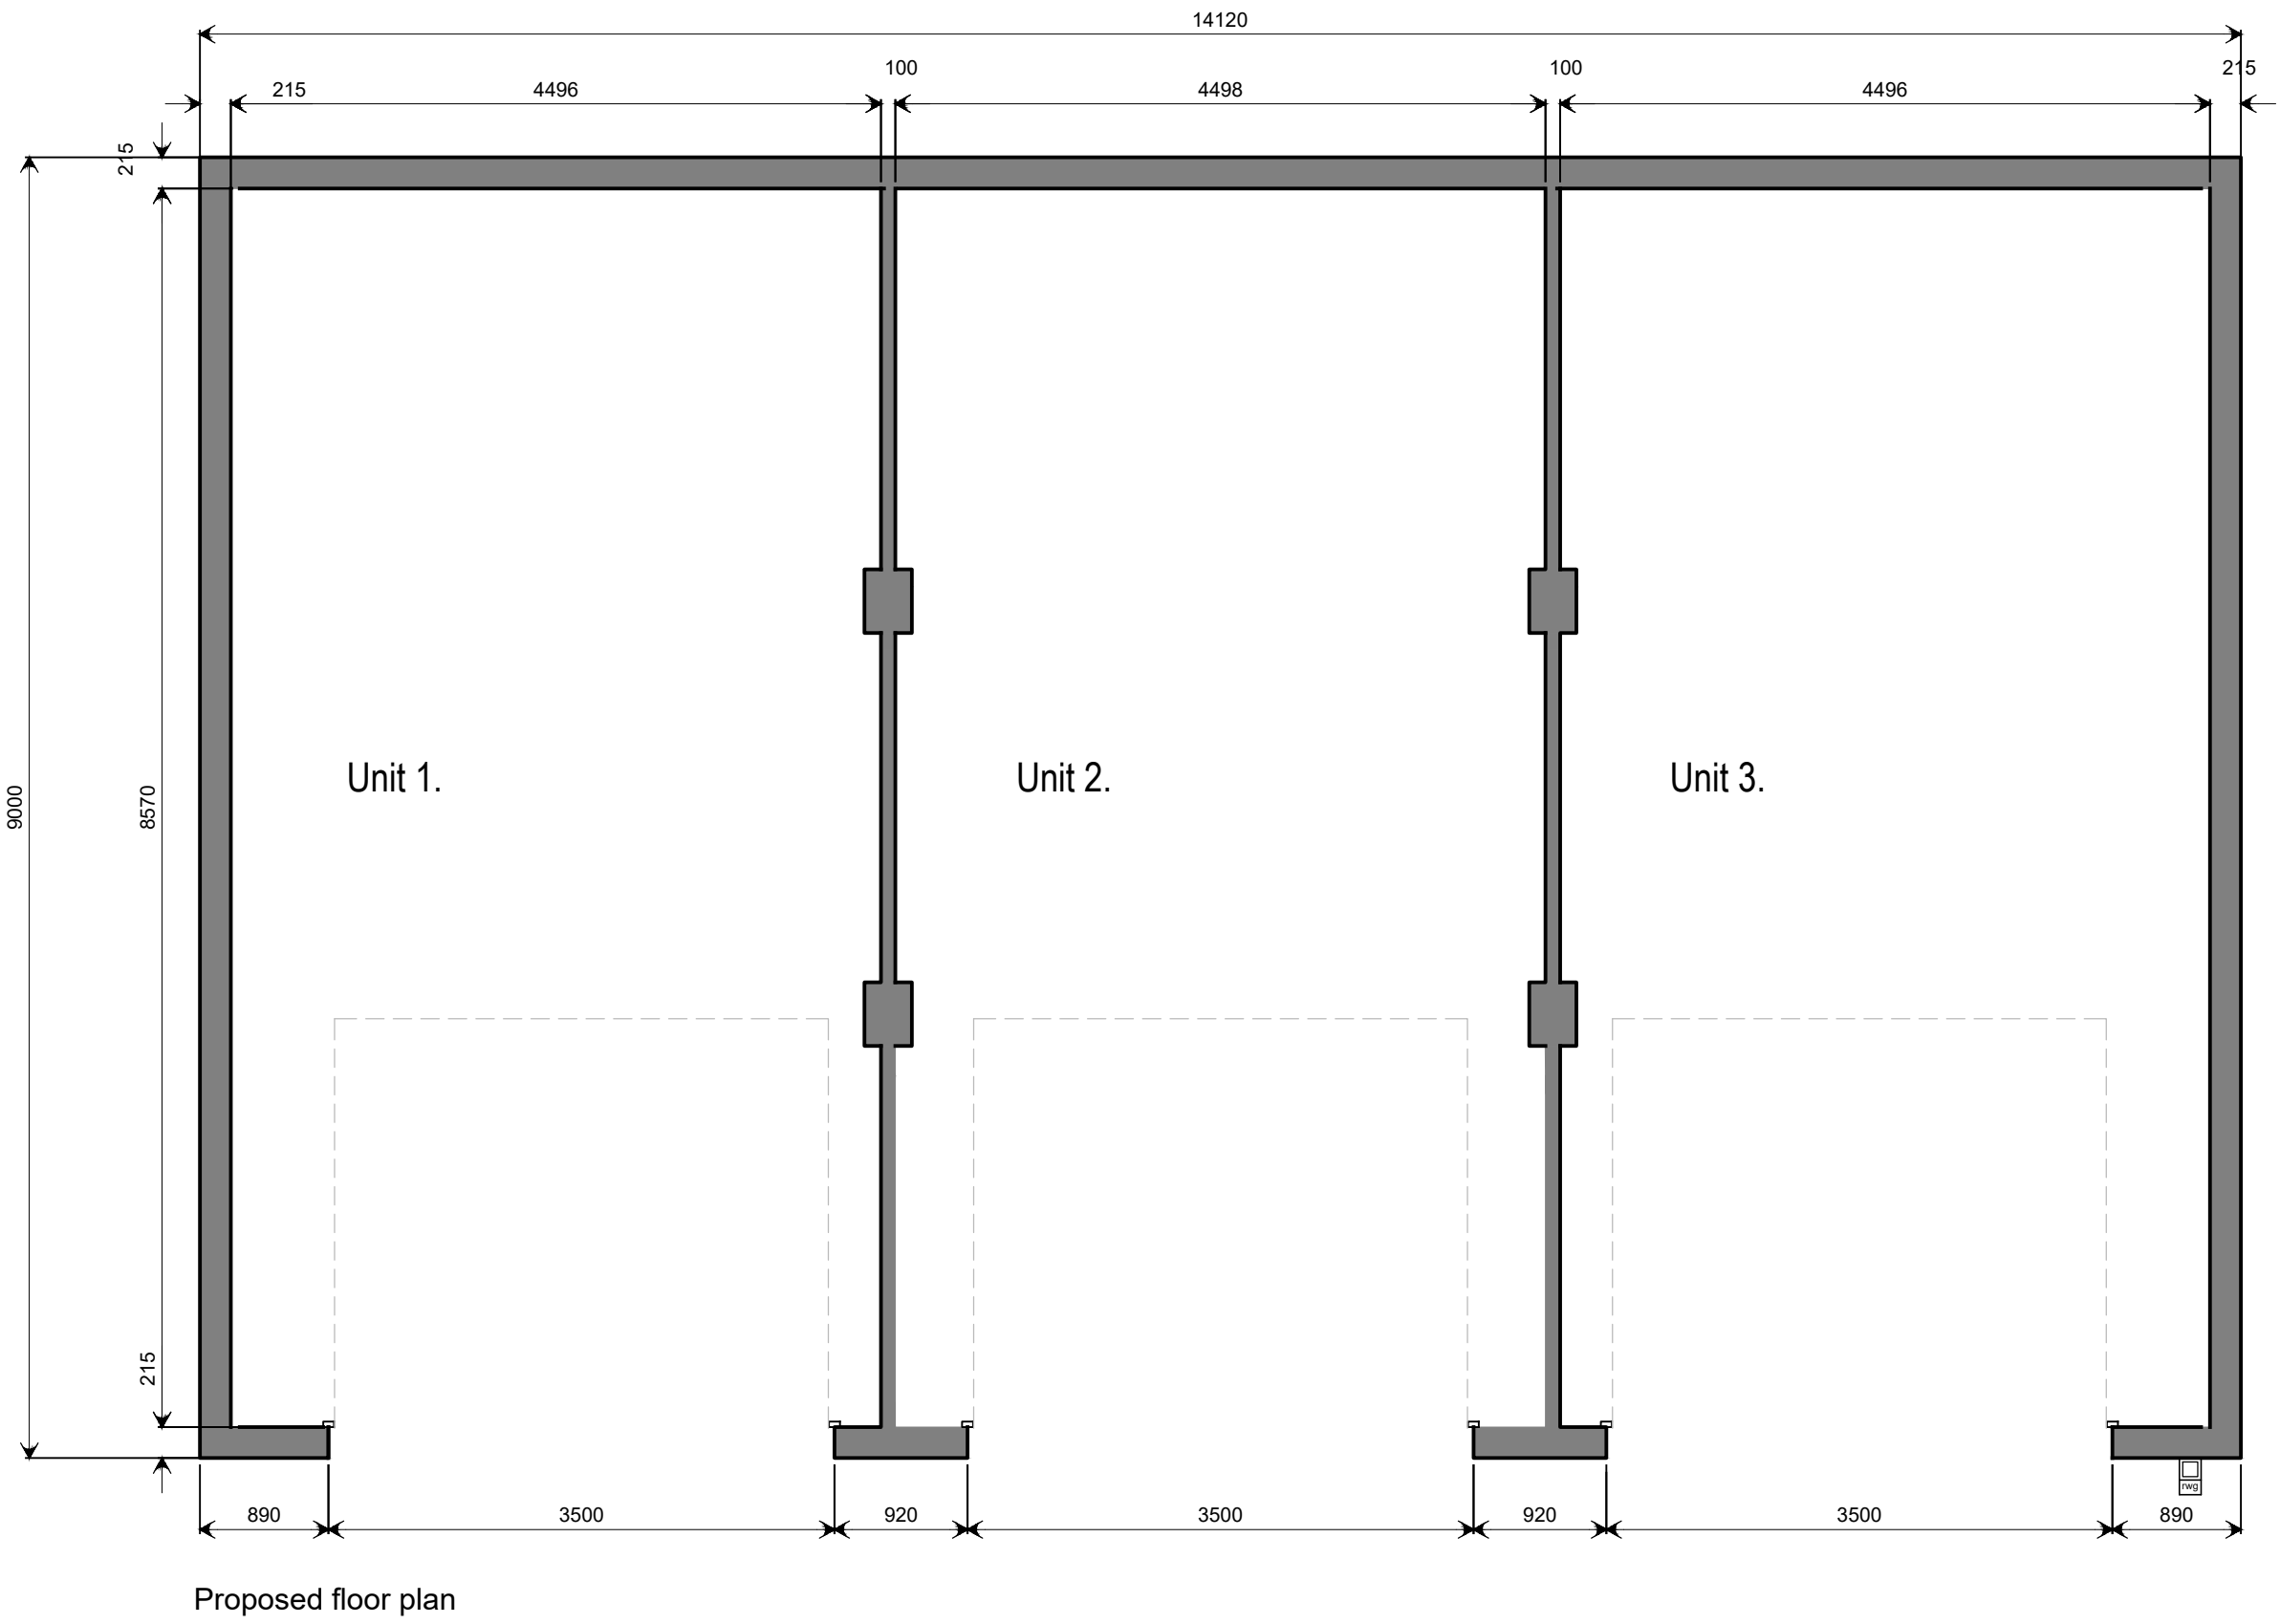

Materials:-
 Roof.Russell 'Galloway' Slate Grey concrete interlocking roof tiles.
 White uPVC fascia and barge.Dry verge system.
 Walls.Rendered blockwork (White) with black facing brick splash course.
 Doors.Sectional Aluminium doors with wicket personnel door (Dark Grey).
 Roof drainage.Dark grey deep flow profiled aluminium gutters and downspout.
 Paviours.Brindle concrete permeable paviours laid in herringbone pattern.

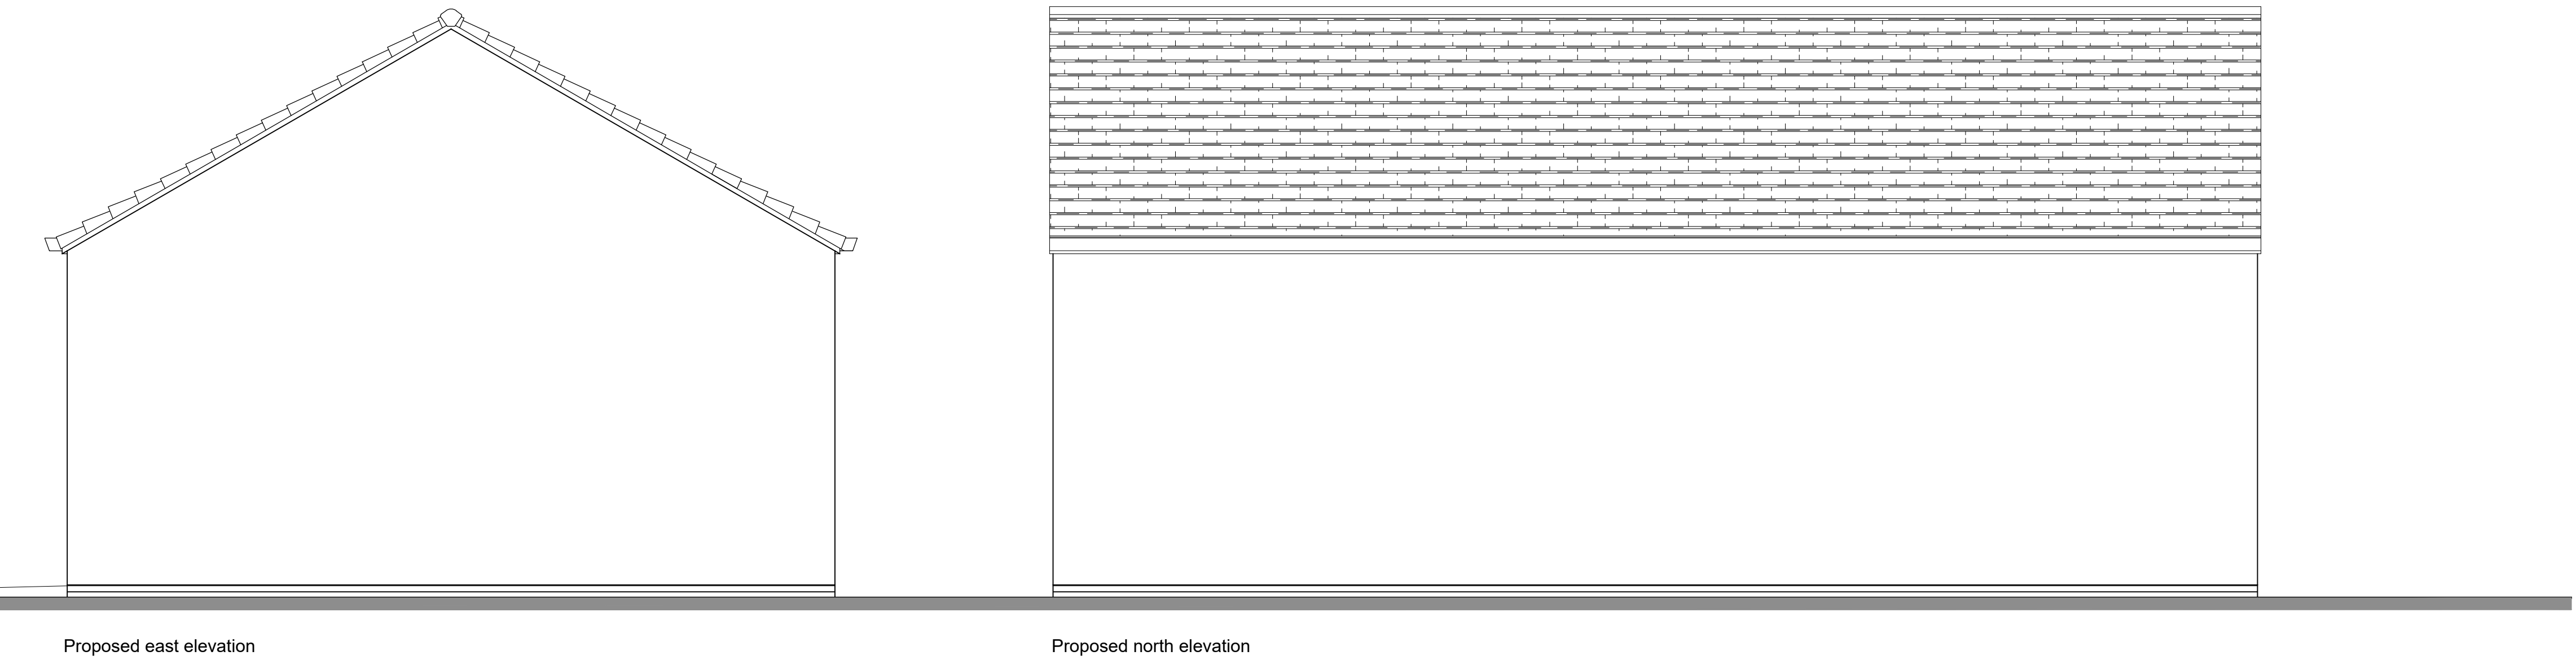

Proposed 3.No.self contained industrial units Class B1/B2/B8
 at Haverigg Industrial Estate,Haverigg,Millom.Cumbria.LA18 4NG.
 For Mr.G.Nicholas.

Scales 1:50, 1:200, 1:1250.
 August 2020.

PRELIMINARY