




Southwest

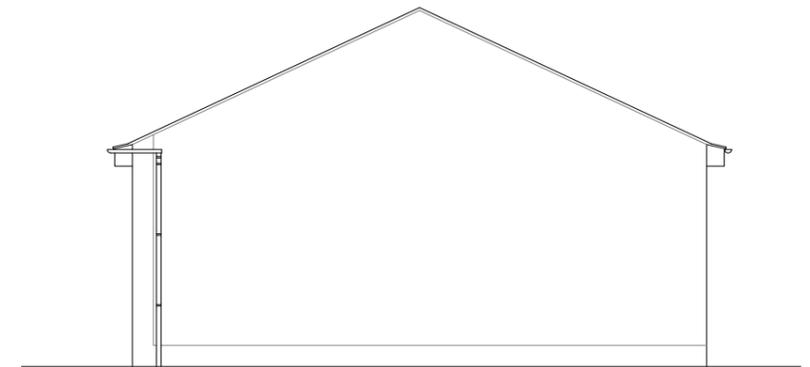

Southeast

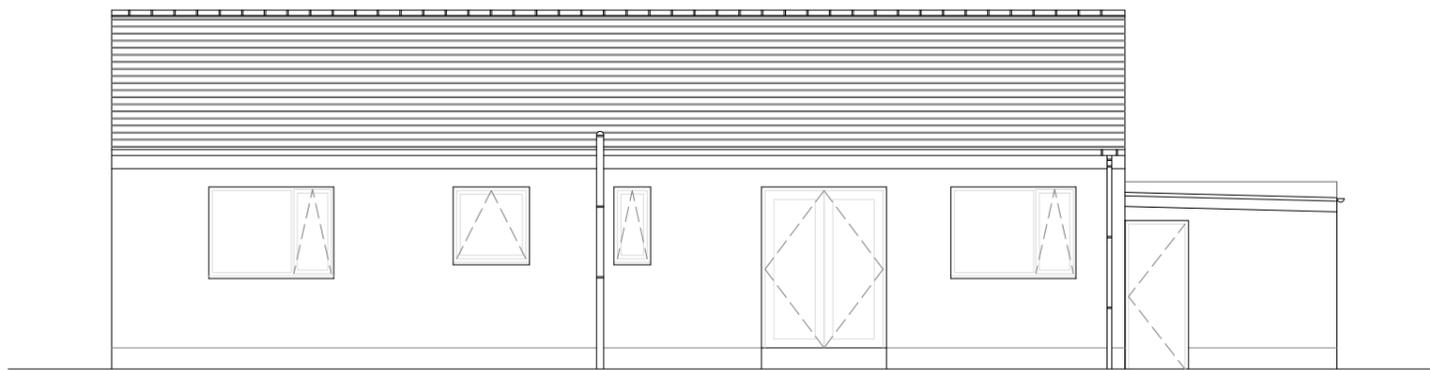

Northeast

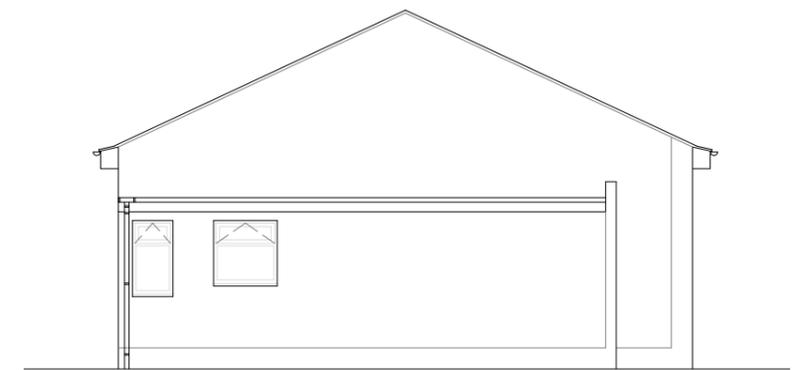

Northwest

| | | | |
|----------------|--|-------------|----------------------|
| Address | Havenly, Dalzell Street, Moor Row, Whitehaven, Cumbria CA24 3JA | | |
| Project | Proposed Side & Rear Extension Existing Elevations | | |
| Ref | HDS-003 | Rev | - |
| Scale | 1/100 | Date | 7th Feb' 2026 |
| Client | Danni Wilson | | Paper Size A3 |