


Address	Havenly, Dalzell Street, Moor Row, Whitehaven, Cumbria CA24 3JA		
Project	Proposed Side & Rear Extension Proposed Floor Plan		
Ref	HDS-004	Rev	-
Scale	1/50	Date	7th Feb' 2026
Client	Danni Wilson		Paper Size A3

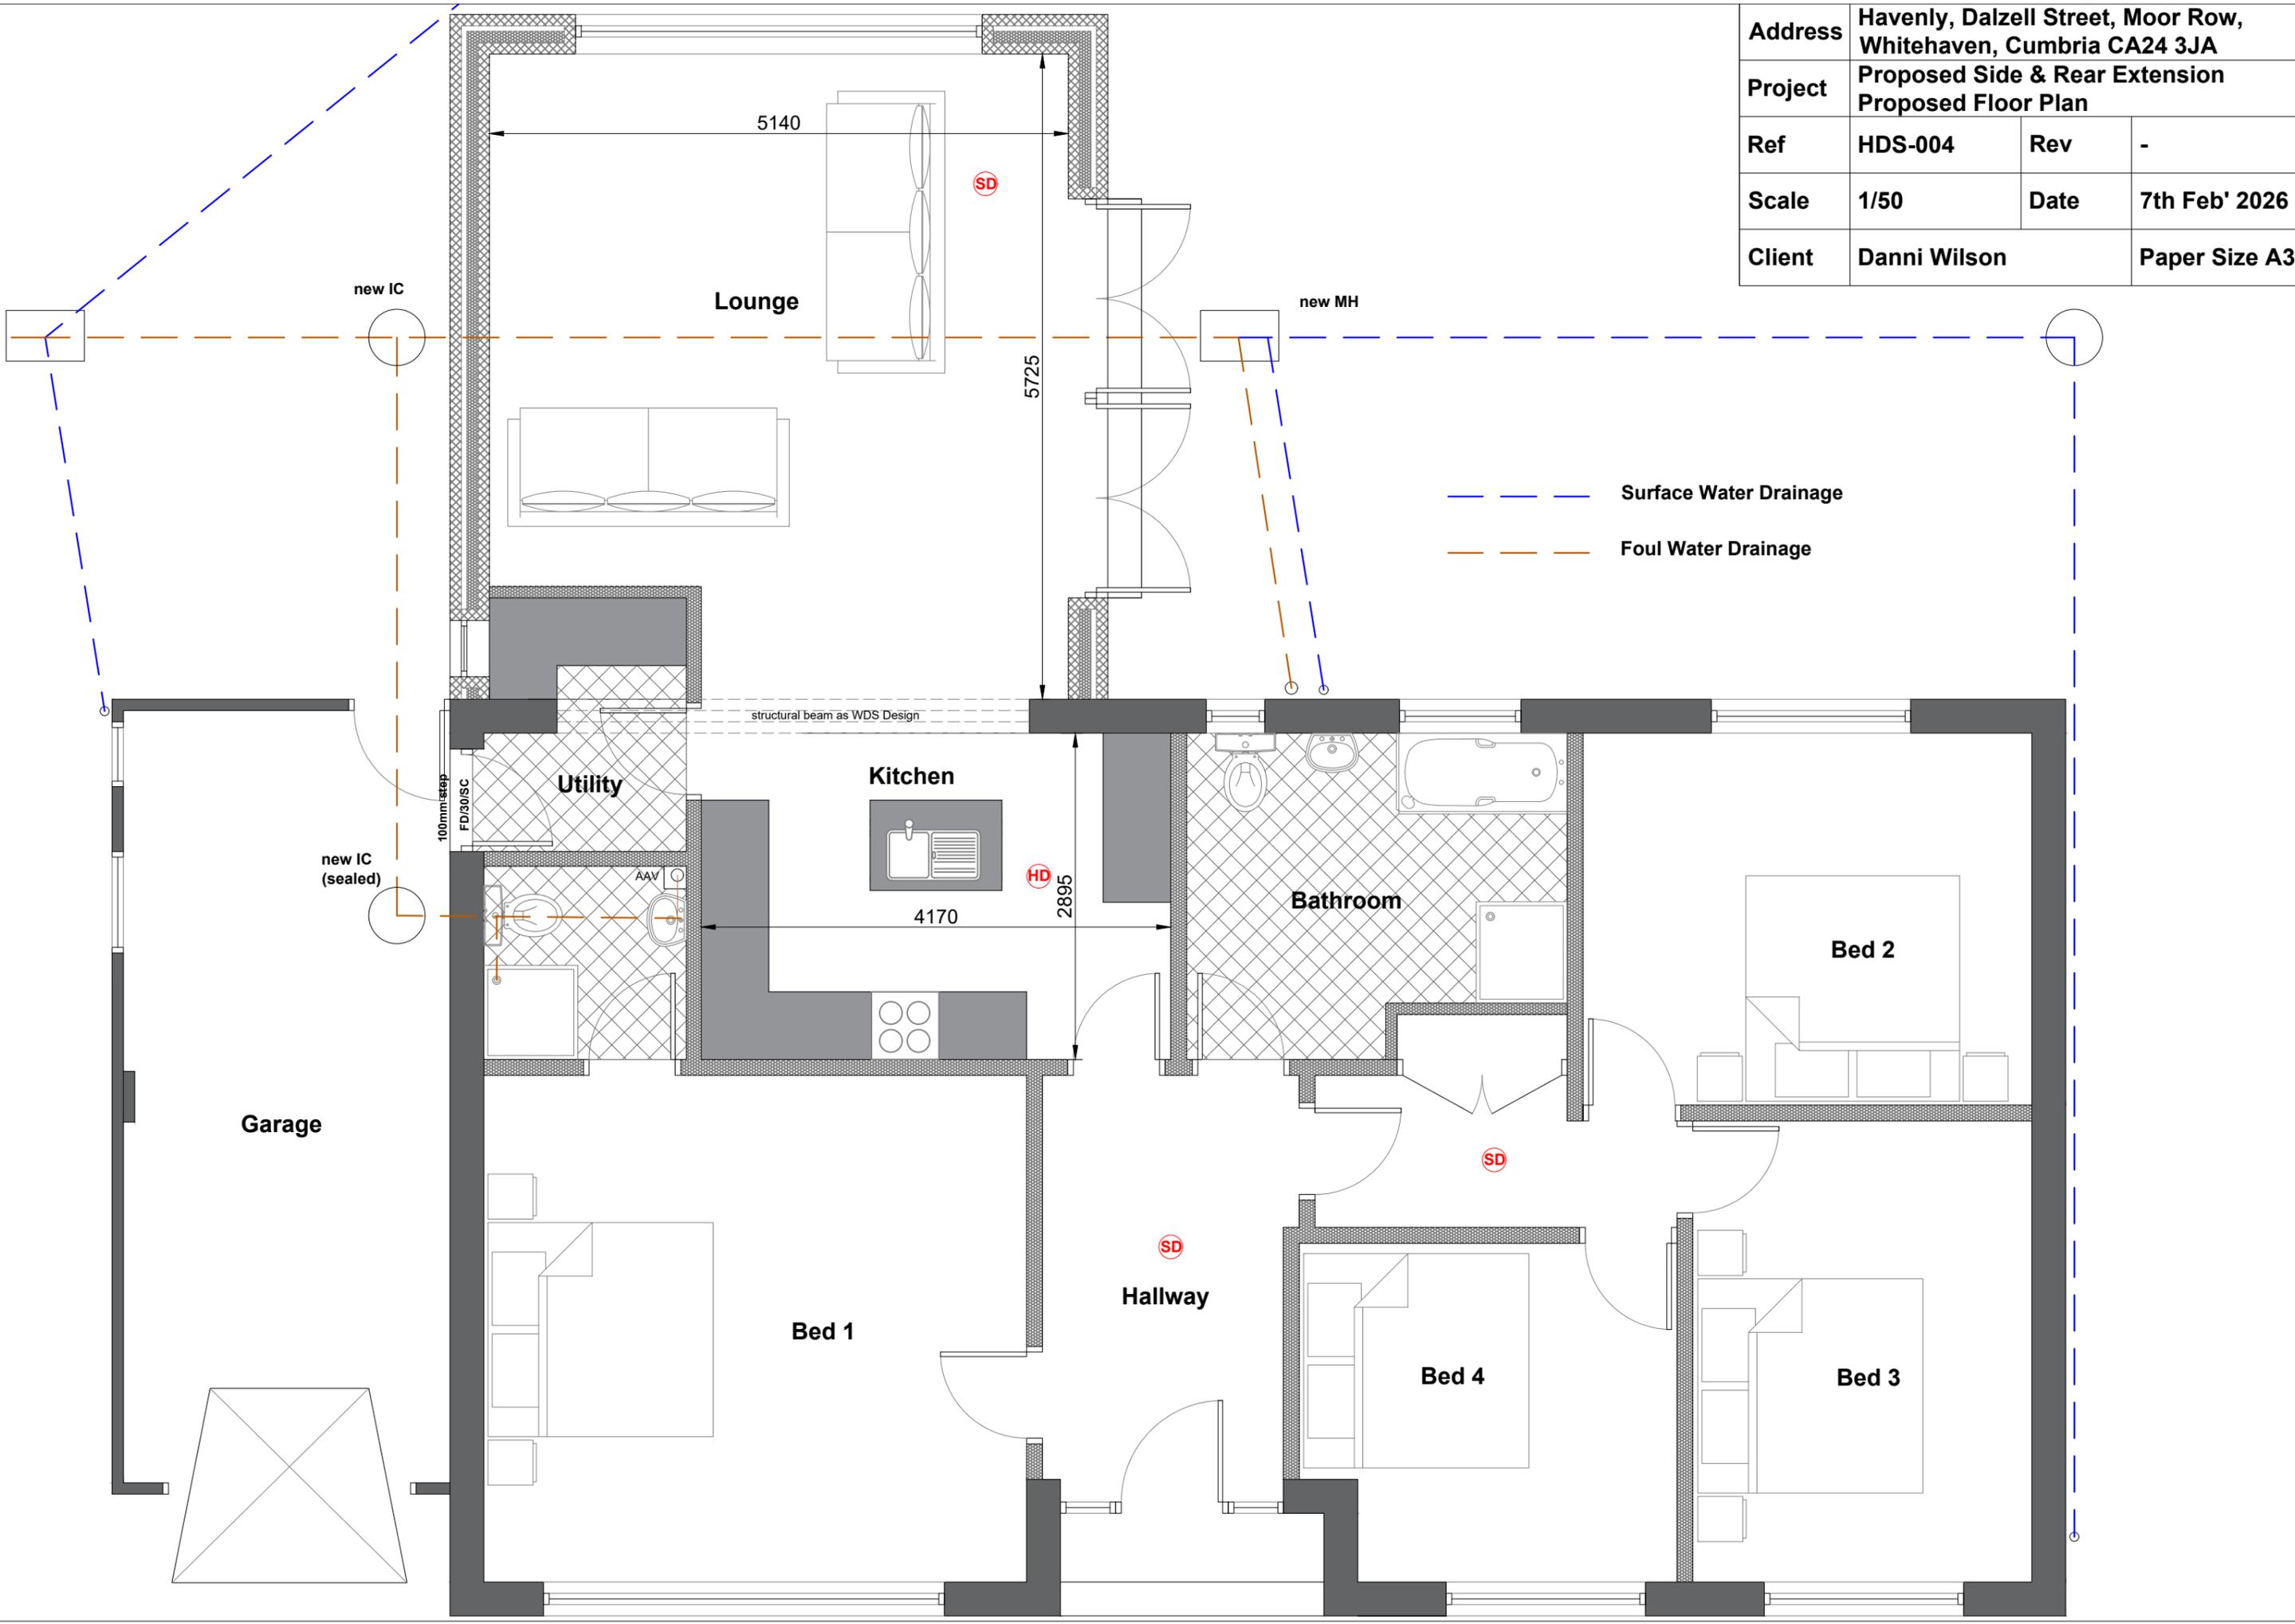

- - - - - Surface Water Drainage
- - - - - Foul Water Drainage