




South Elevation

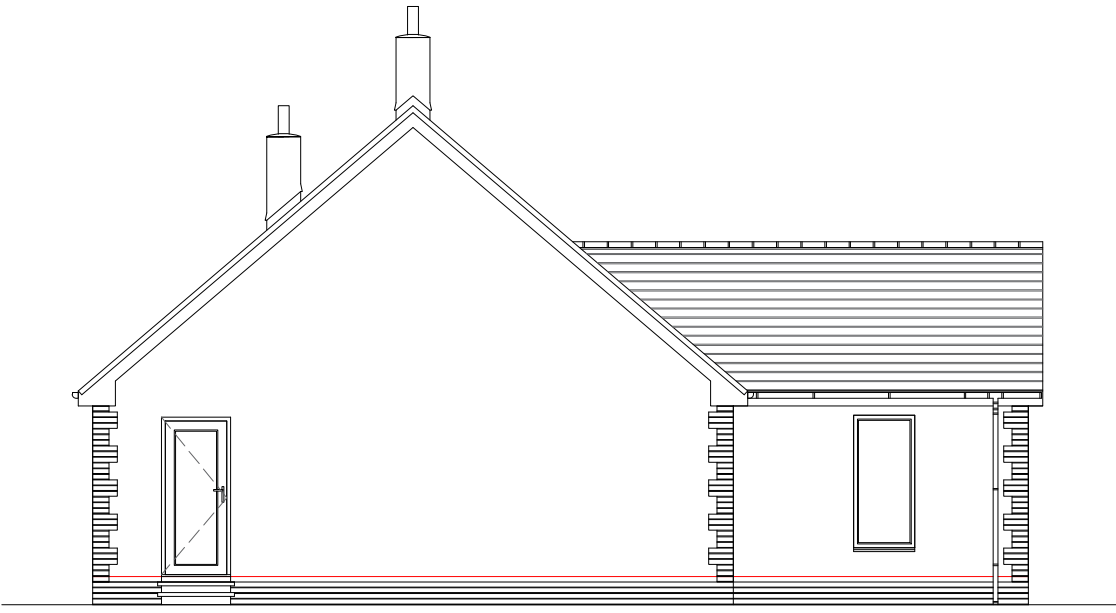


East Elevation

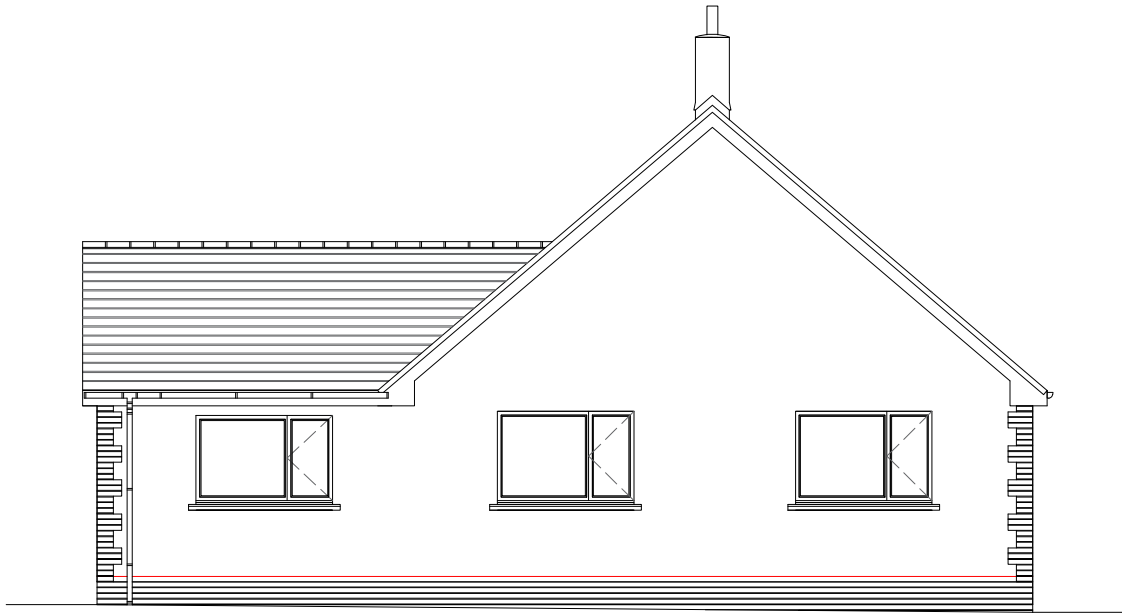

West Elevation

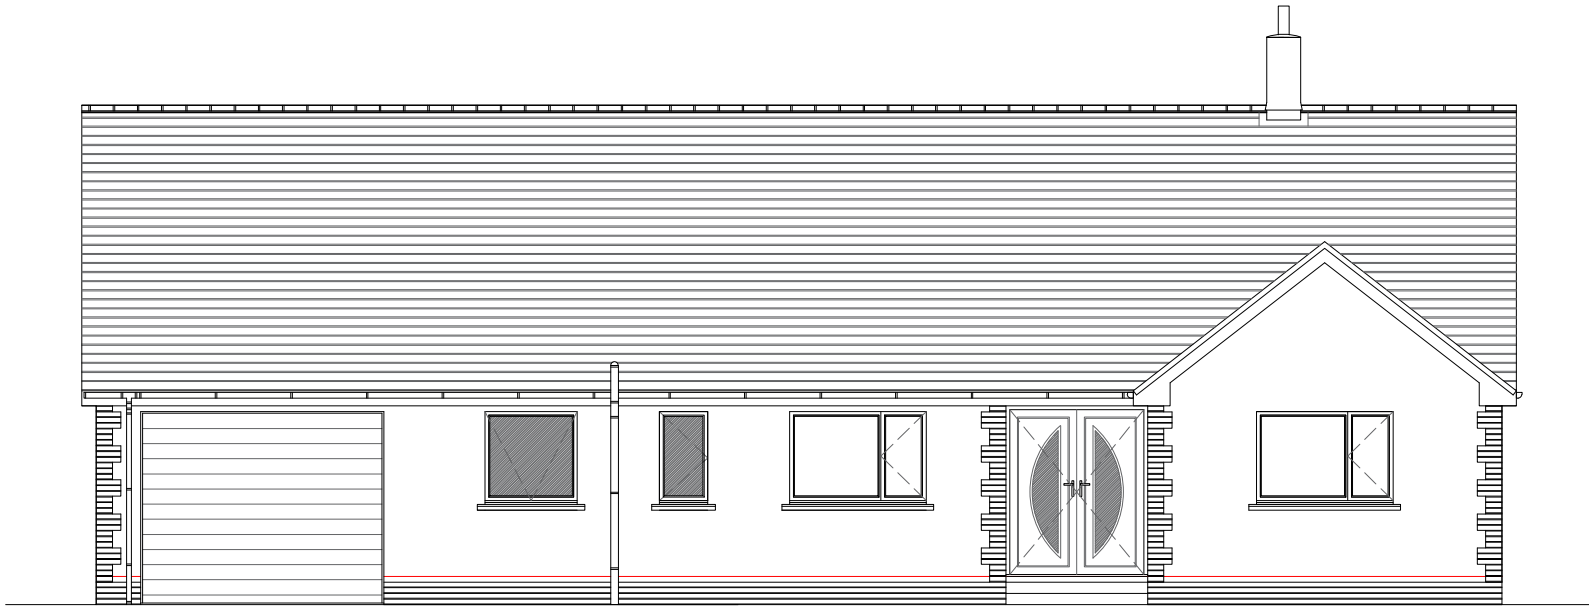

North Elevation

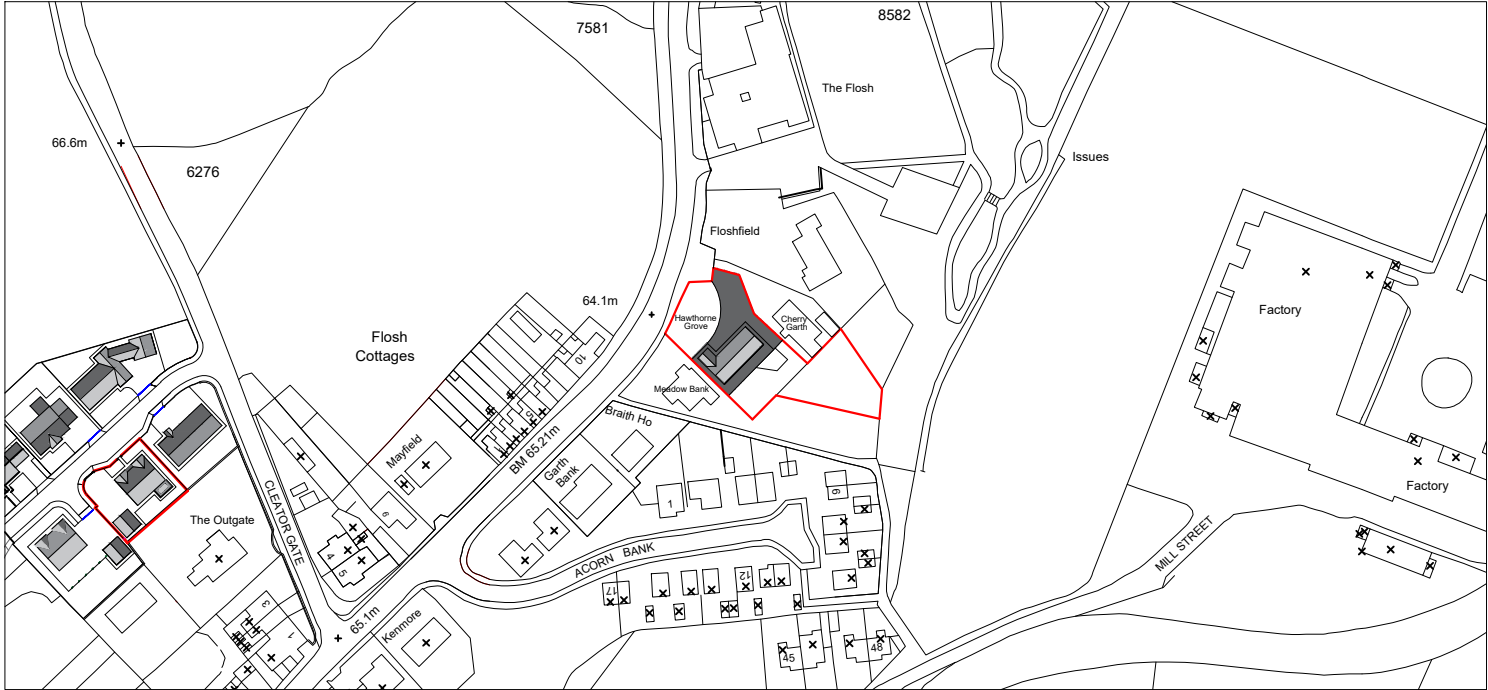

Site Plan 1/2500

Project Details		Hawthorne Grove, Cleator, Cumbria, CA23 3DT	
Project	Proposed Extension & Internal Alts Existing Elevation		
Ref	HG-DA-001	Rev	A
Scale	1/100 & 2500	Date	25th Sept 2024
Client	Mr & Mrs Adair		Paper Size A3